



EAST ELEVATION

SCALE: 1/16" = 1'-0"

5 CAR GARAGE WITH SHOP BELOW

COVERED WALKWAY CONNECTOR

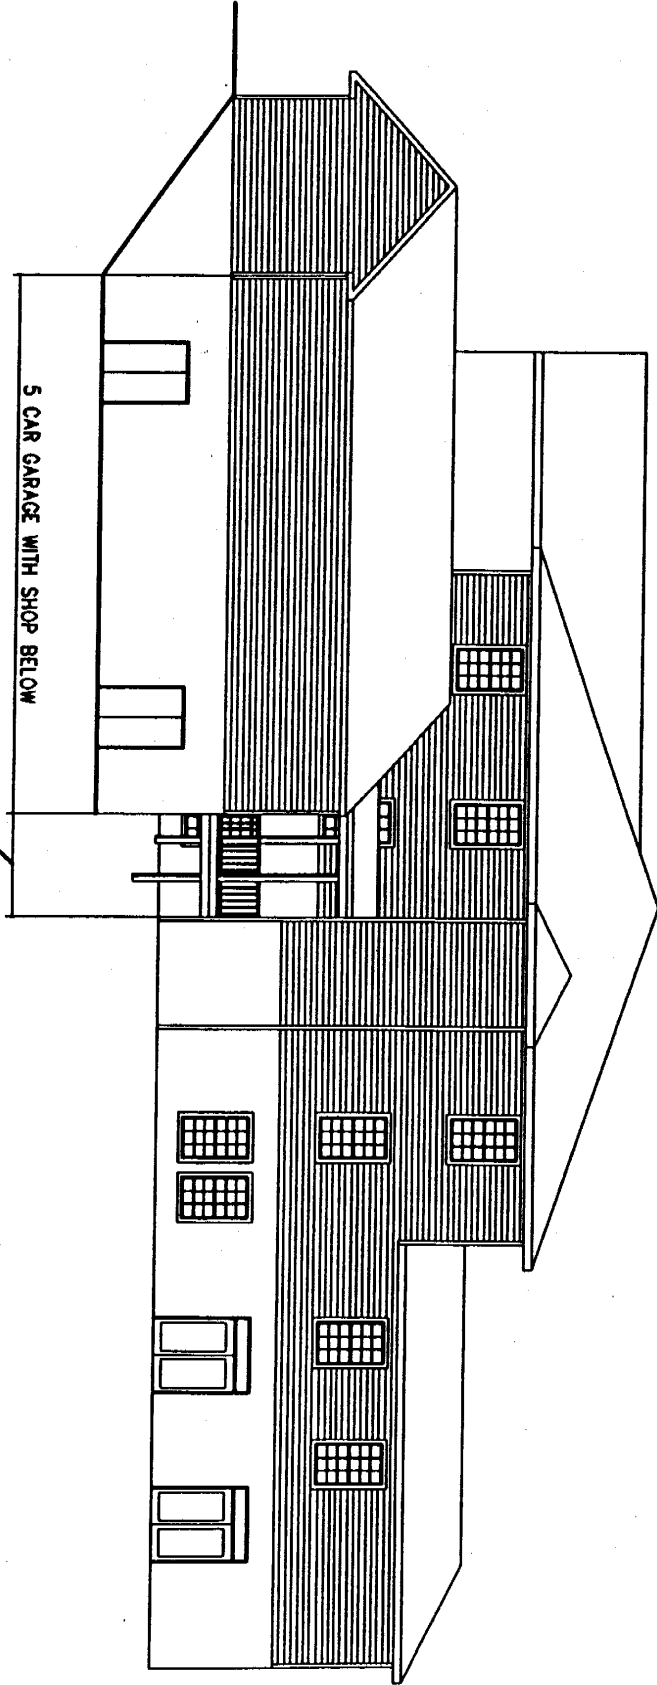

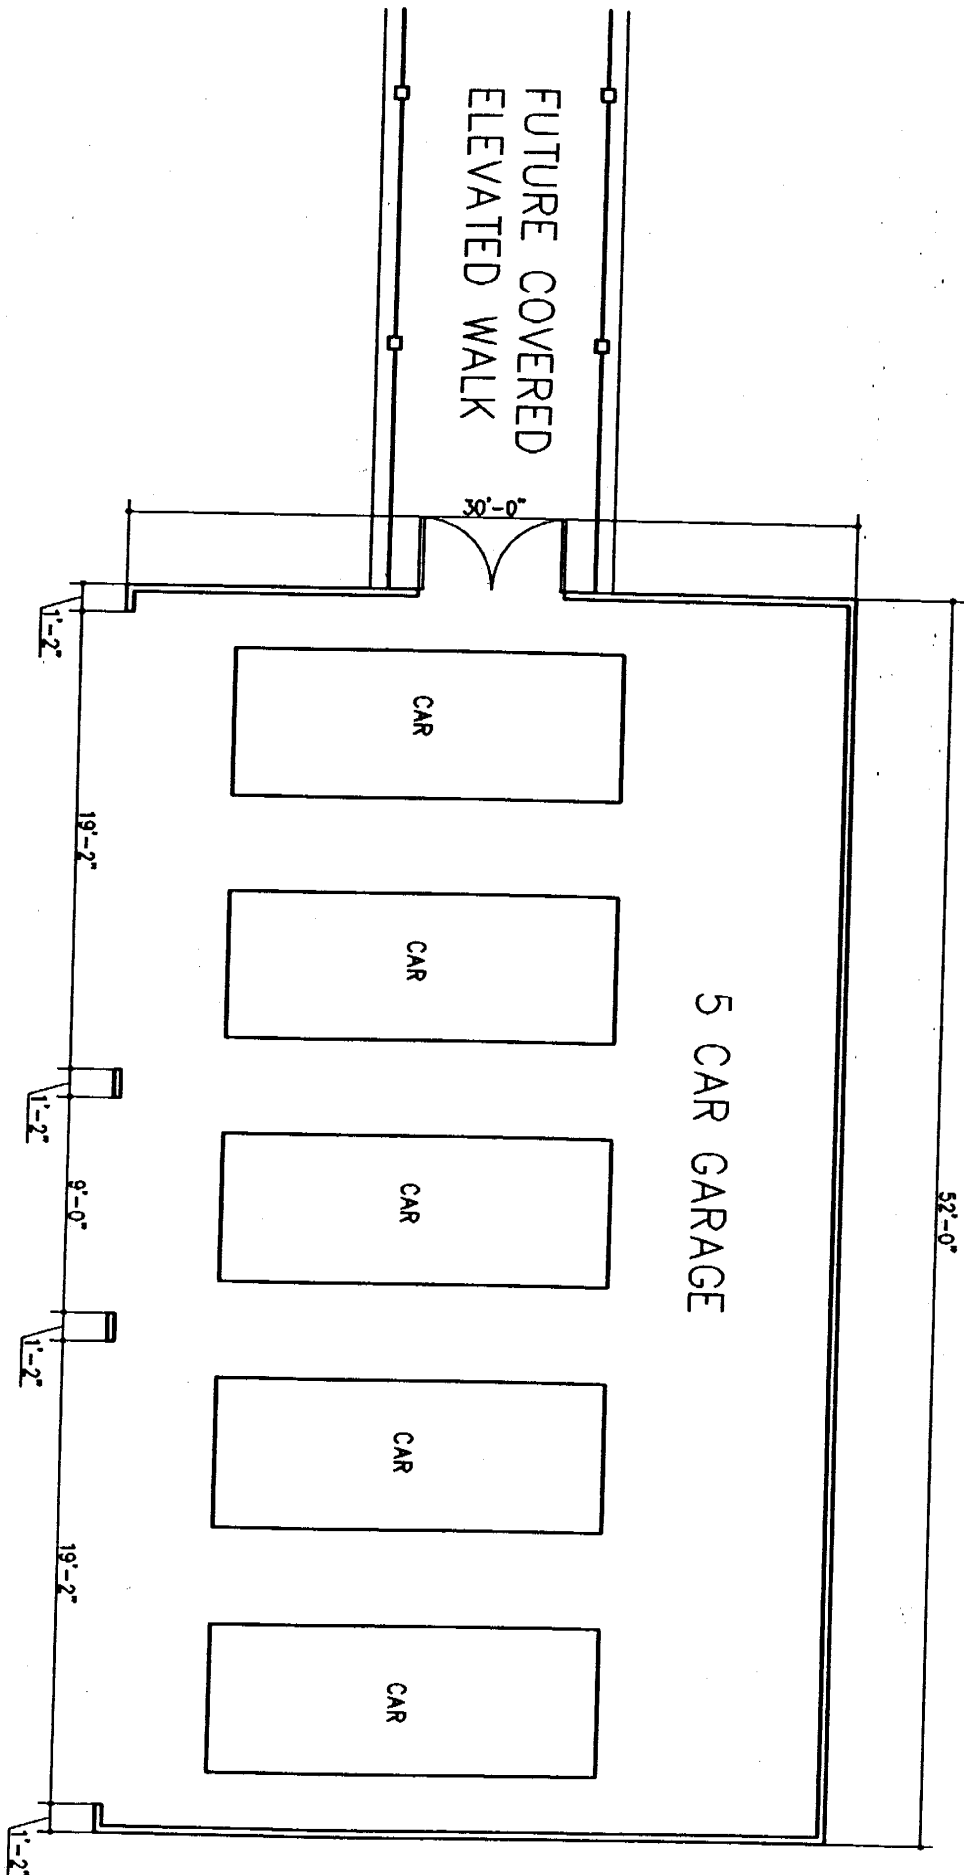


FIRST FLOOR PLAN

SCALE: 1/8" = 1'-0"


A-10

PROPERTY OWNERS
 CHARLES A. ...
 ...
 JUL 8

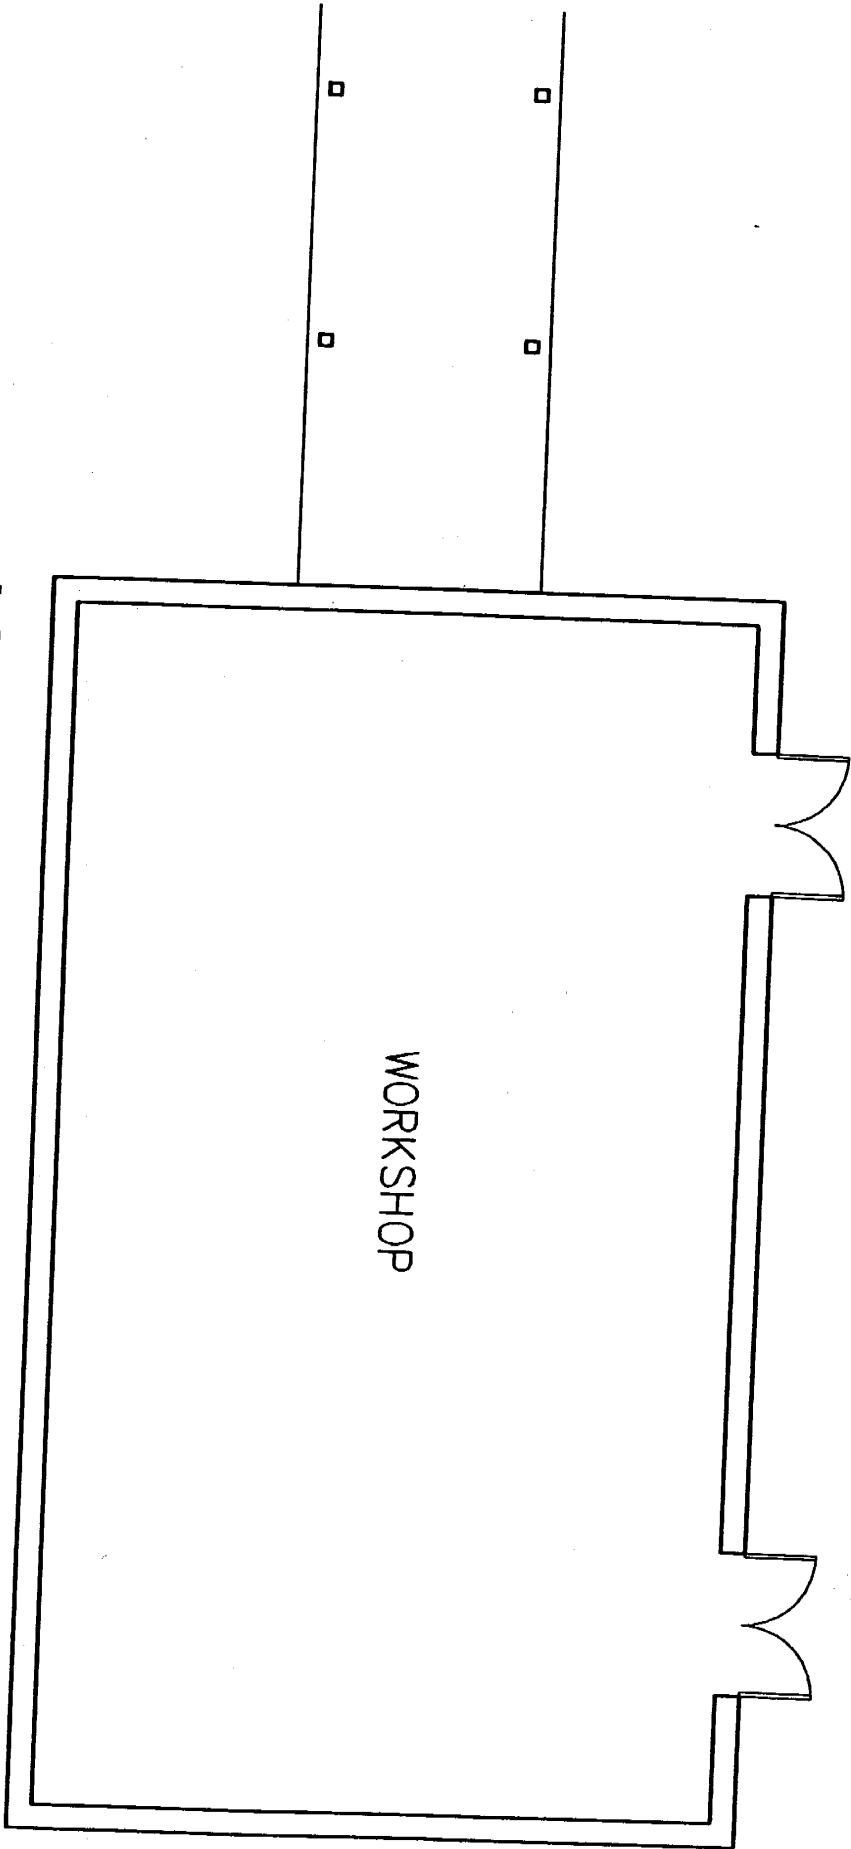


LOWER FLOOR PLAN
SCALE: 1/8" = 1'-0"

A-11

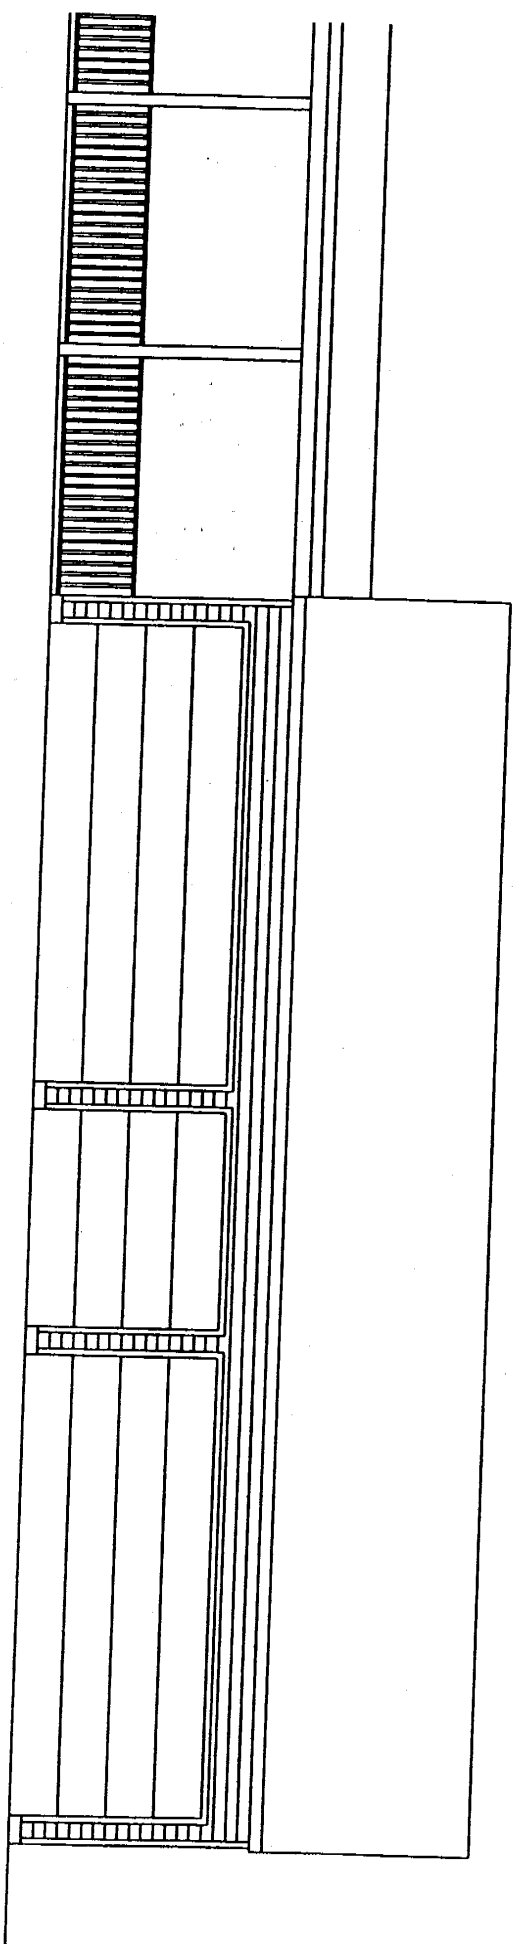


SOUTHWEST ELEVATION
SCALE: 1/8" = 1'-0"


A-12

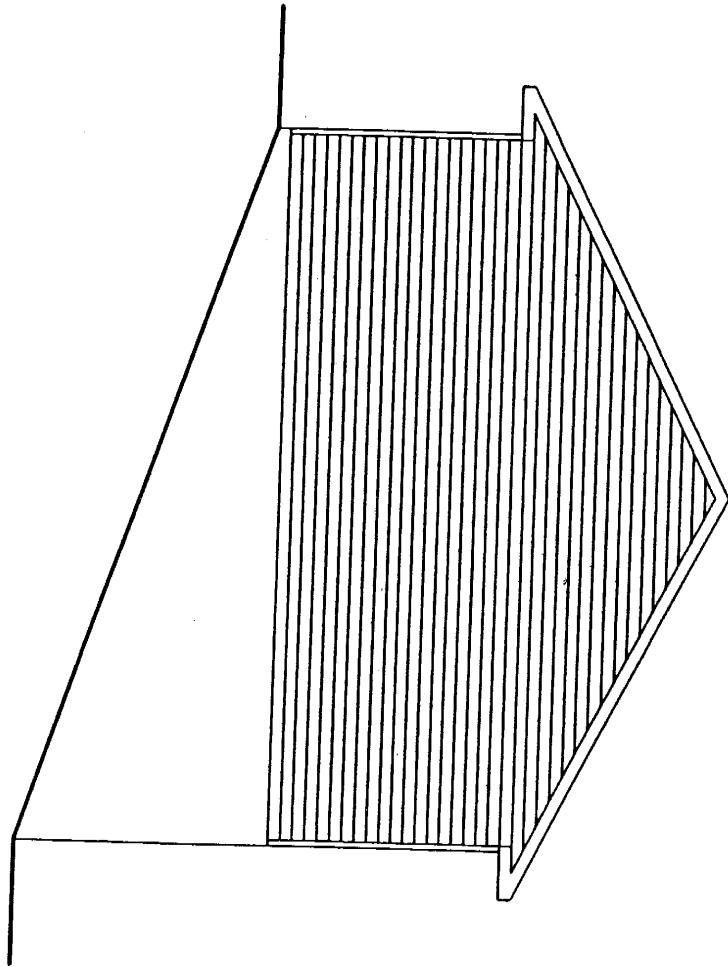

SOUTHEAST ELEVATION
SCALE: 1/8" = 1'-0"

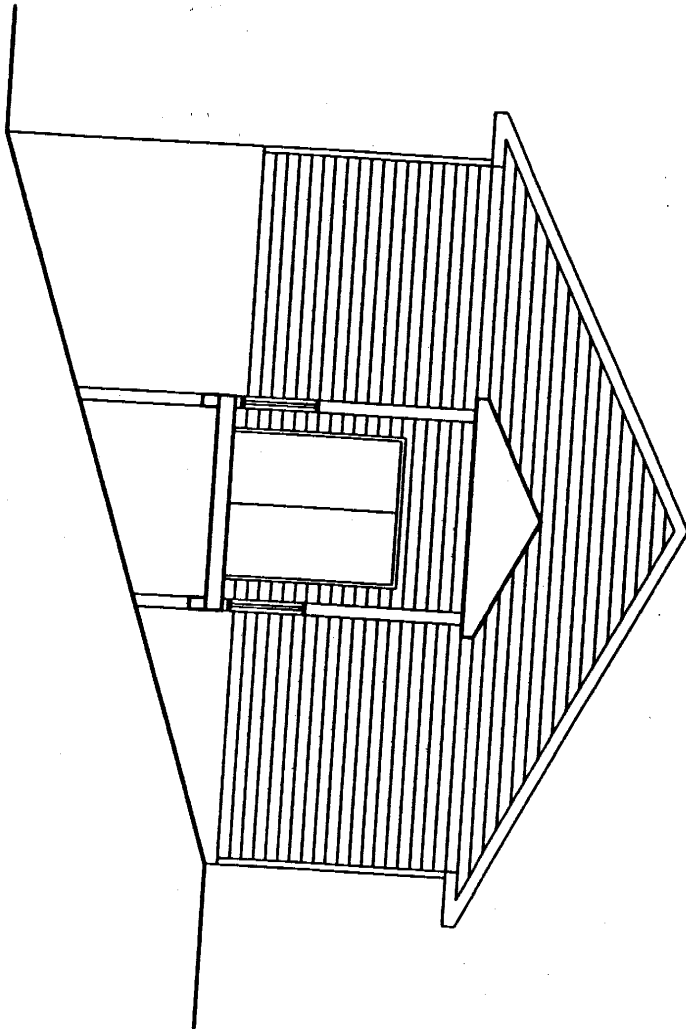

NORTHWEST ELEVATION
SCALE: 1/8" = 1'-0"

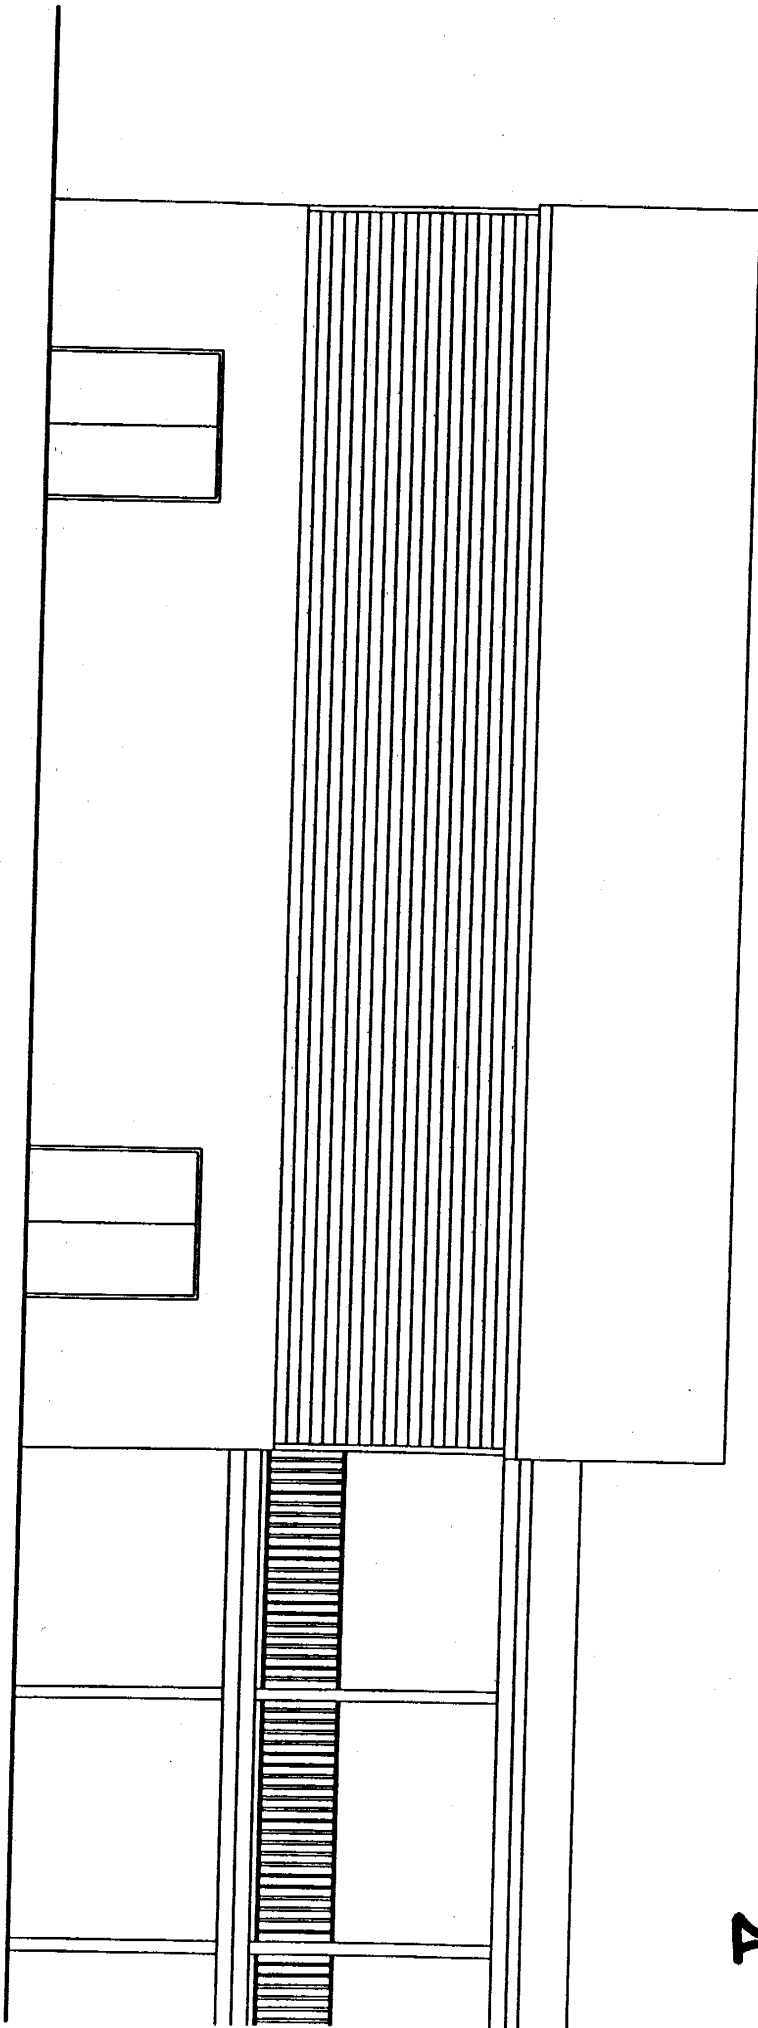

NORTHEAST ELEVATION

SCALE: 1/8" = 1'-0"

2-15

