

PLANTING SCHEDULE

ID	Common Name	Scientific Name	Size	Quantity	Planting
TREES	10	Red Oak	12" x 12"	1	1
SHRUBS	20	Hydrangea	12" x 12"	1	1
GROUND COVER	30	Hosta	12" x 12"	1	1
	40	Hosta	12" x 12"	1	1
	50	Hosta	12" x 12"	1	1
	60	Hosta	12" x 12"	1	1
	70	Hosta	12" x 12"	1	1
	80	Hosta	12" x 12"	1	1
	90	Hosta	12" x 12"	1	1
	100	Hosta	12" x 12"	1	1

PROPOSED SITE PLAN

CPJ
 CONSULTANTS
 13221 Rowland Drive, Beltsville, MD 20705
 (301) 995-8300
 Gerdun L. Bertinsky, P.E. Consulting
 Engineer
 13221 Rowland Drive, Beltsville, MD 20705
 (301) 995-9135

ADDITION TO
**SOUTH LAKE
 ELEMENTARY SCHOOL**
 18201 CONTOUR ROAD, GAITHERSBURG, MARYLAND
 MONTGOMERY COUNTY PUBLIC SCHOOLS

Delmar Architects, P.A.


JOB NO. 182	DATE 11.1.2011	DRAWN M	CHECKED M
SCALE 1" = 30'	DATE 11.1.2011	DRAWN M	CHECKED M
REVISIONS			
1. ALL DIMENSIONS ARE IN FEET AND INCHES. DIMENSIONS IN PARENTHESES ARE FOR INFORMATION ONLY. 2. ALL DIMENSIONS ARE TO FACE UNLESS OTHERWISE NOTED. 3. ALL DIMENSIONS ARE TO FACE UNLESS OTHERWISE NOTED. 4. ALL DIMENSIONS ARE TO FACE UNLESS OTHERWISE NOTED. 5. ALL DIMENSIONS ARE TO FACE UNLESS OTHERWISE NOTED. 6. ALL DIMENSIONS ARE TO FACE UNLESS OTHERWISE NOTED. 7. ALL DIMENSIONS ARE TO FACE UNLESS OTHERWISE NOTED. 8. ALL DIMENSIONS ARE TO FACE UNLESS OTHERWISE NOTED. 9. ALL DIMENSIONS ARE TO FACE UNLESS OTHERWISE NOTED. 10. ALL DIMENSIONS ARE TO FACE UNLESS OTHERWISE NOTED.			

LANDSCAPE PLAN

SOUTH LAKE ELEMENTARY SCHOOL ADDITION

PRELIMINARY PLANS PRESENTATION

FIGURE 5

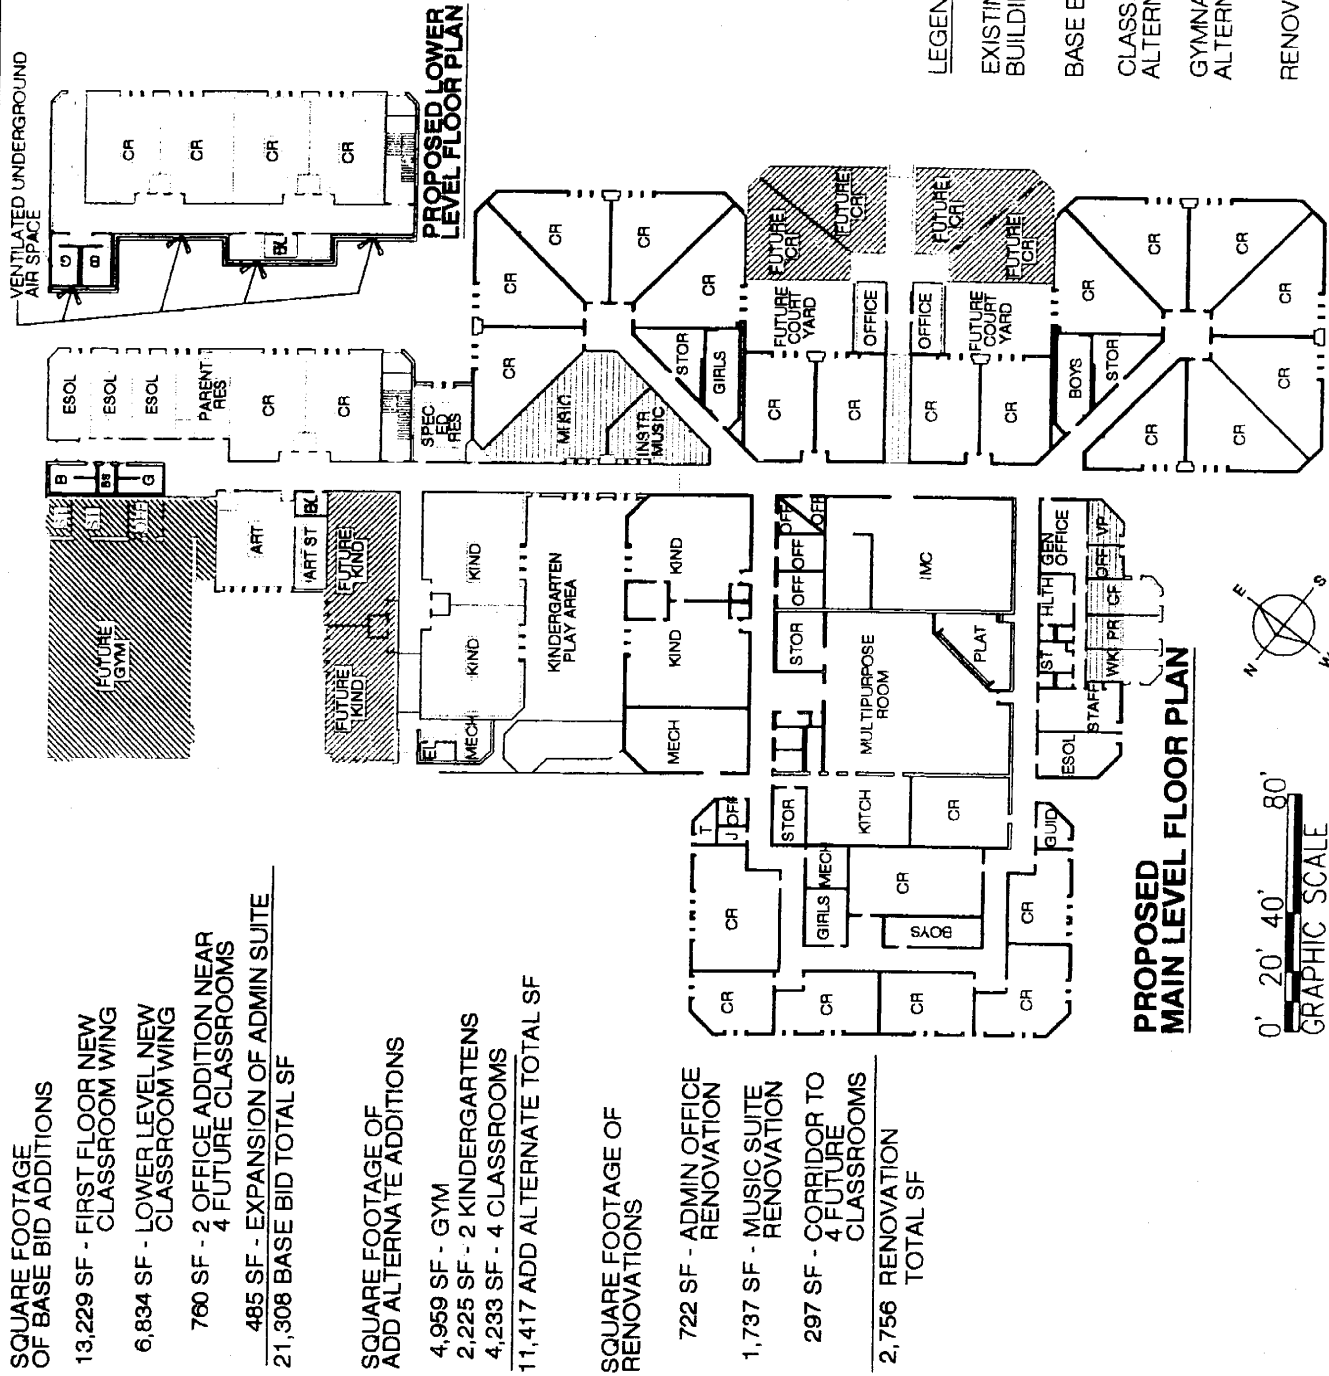





SQUARE FOOTAGE OF BASE BID ADDITIONS
 13,229 SF - FIRST FLOOR NEW CLASSROOM WING
 6,834 SF - LOWER LEVEL NEW CLASSROOM WING
 760 SF - 2 OFFICE ADDITION NEAR 4 FUTURE CLASSROOMS
 485 SF - EXPANSION OF ADMIN SUITE
 21,308 BASE BID TOTAL SF

SQUARE FOOTAGE OF ADD ALTERNATE ADDITIONS
 4,959 SF - GYM
 2,225 SF - 2 KINDERGARTENS
 4,233 SF - 4 CLASSROOMS
 11,417 ADD ALTERNATE TOTAL SF

SQUARE FOOTAGE OF RENOVATIONS
 722 SF - ADMIN OFFICE RENOVATION
 1,737 SF - MUSIC SUITE RENOVATION
 297 SF - CORRIDOR TO 4 FUTURE CLASSROOMS
 2,756 RENOVATION TOTAL SF

SOUTH LAKE ELEMENTARY SCHOOL ADDITION

PRELIMINARY PLANS PRESENTATION

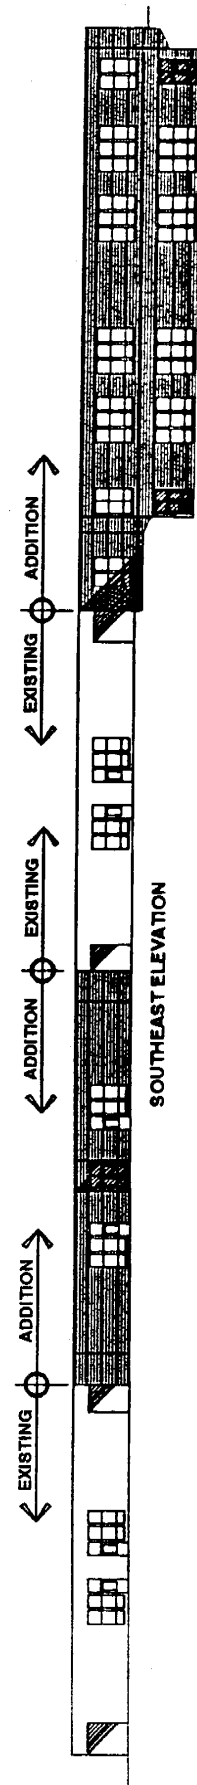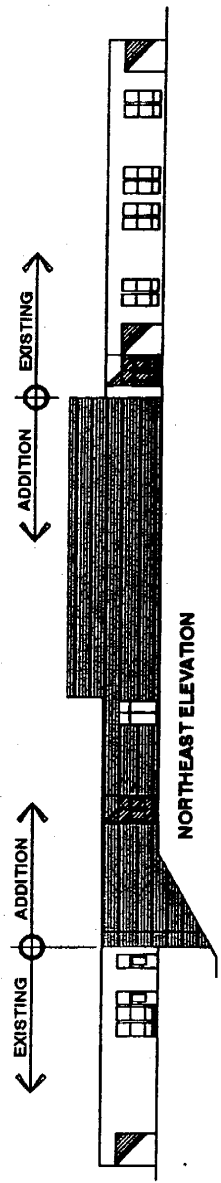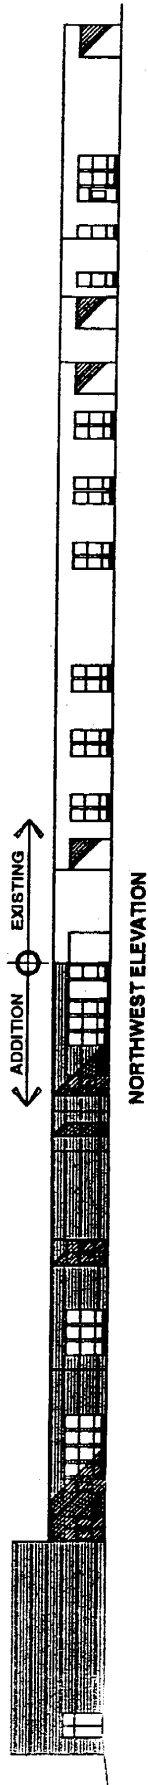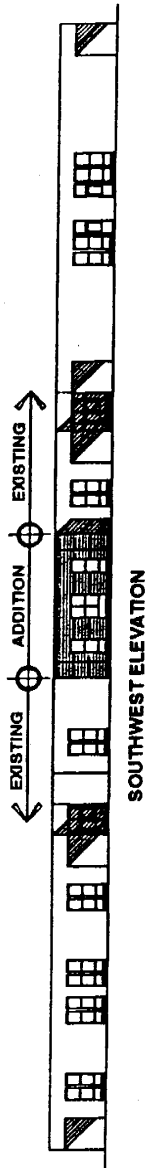

PROPOSED ELEVATIONS



FIGURE 6