


EXISTING SITE PLAN

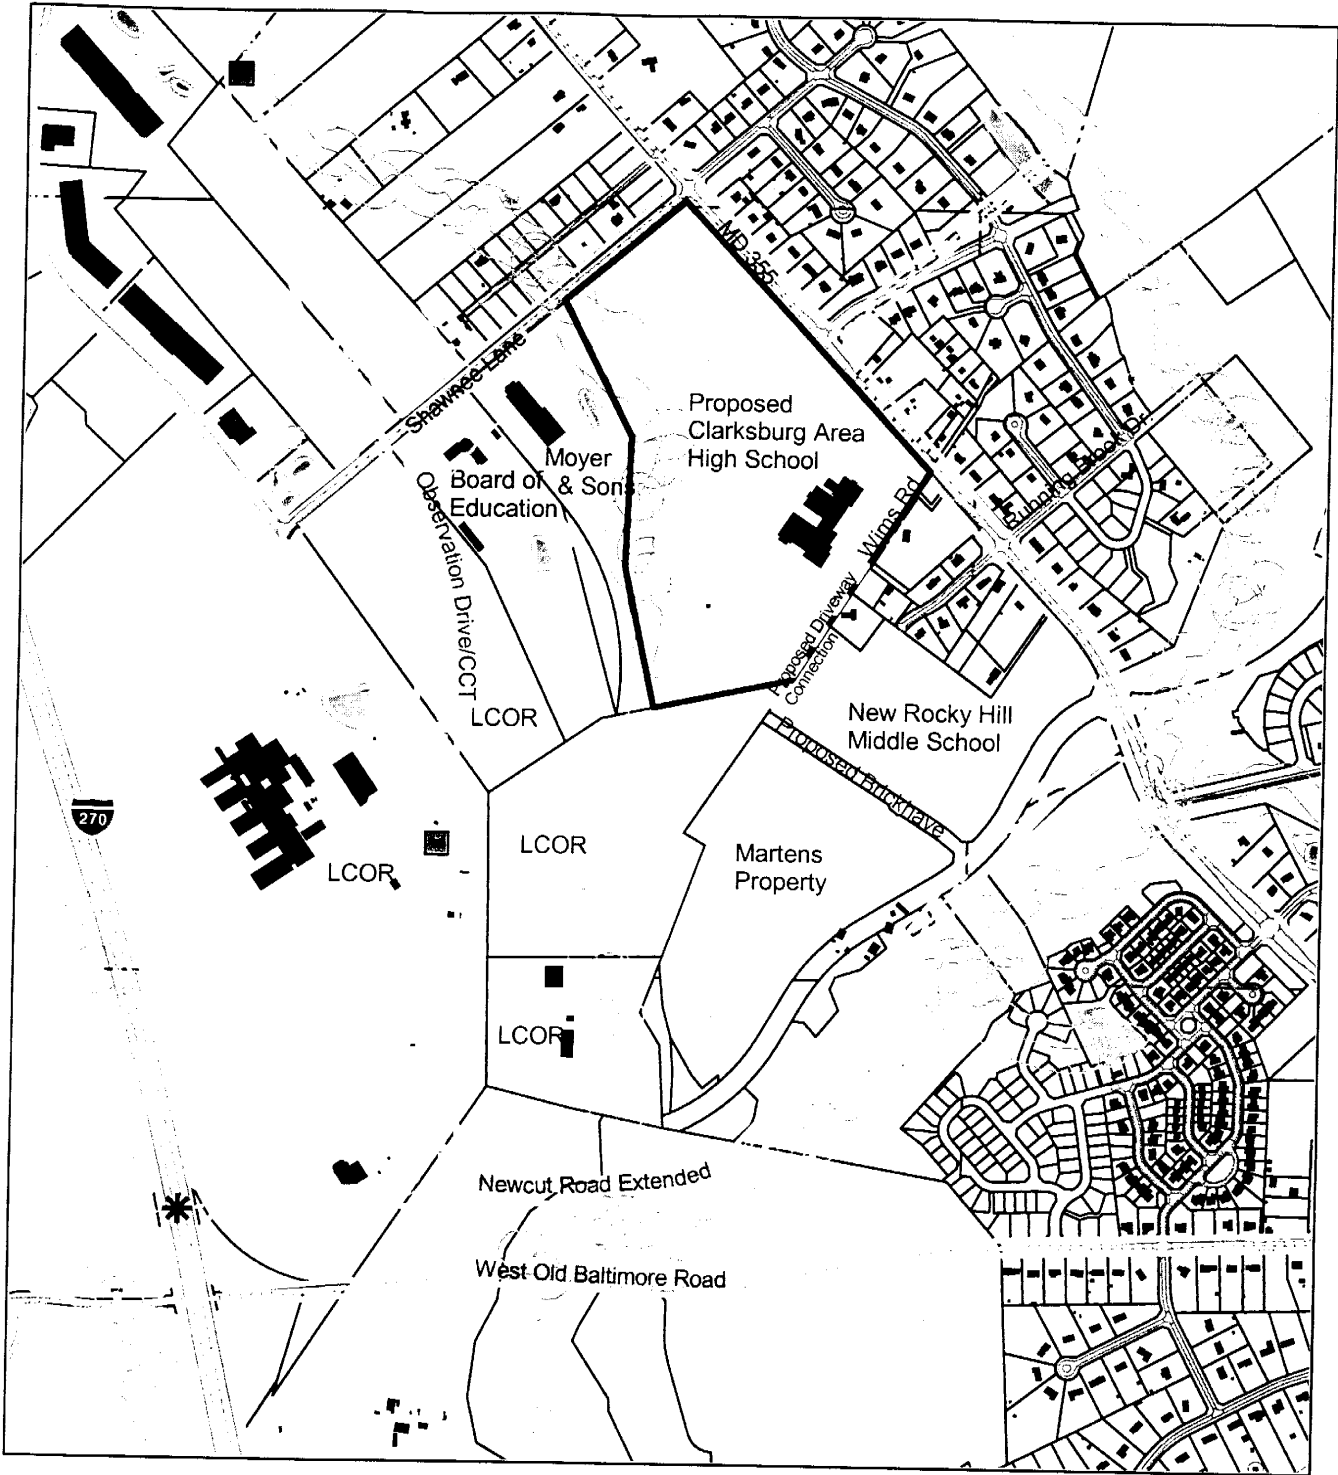


Clarksburg Area High School



- Master plan transit stations
 - New Transit Stations
 - MARC
 - METRO
- Master plan of highways ROW
- * Master plan of highways interchanges
- Master plan of highways dual centerline
- Master_plan_of_highways_centerline.shp
- Road
- - - Parking lots
- - - Environmentally sensitive areas--all
- ~ Ponds
- ~ Streams
- Buildings
- Property lines


Transportation Plan



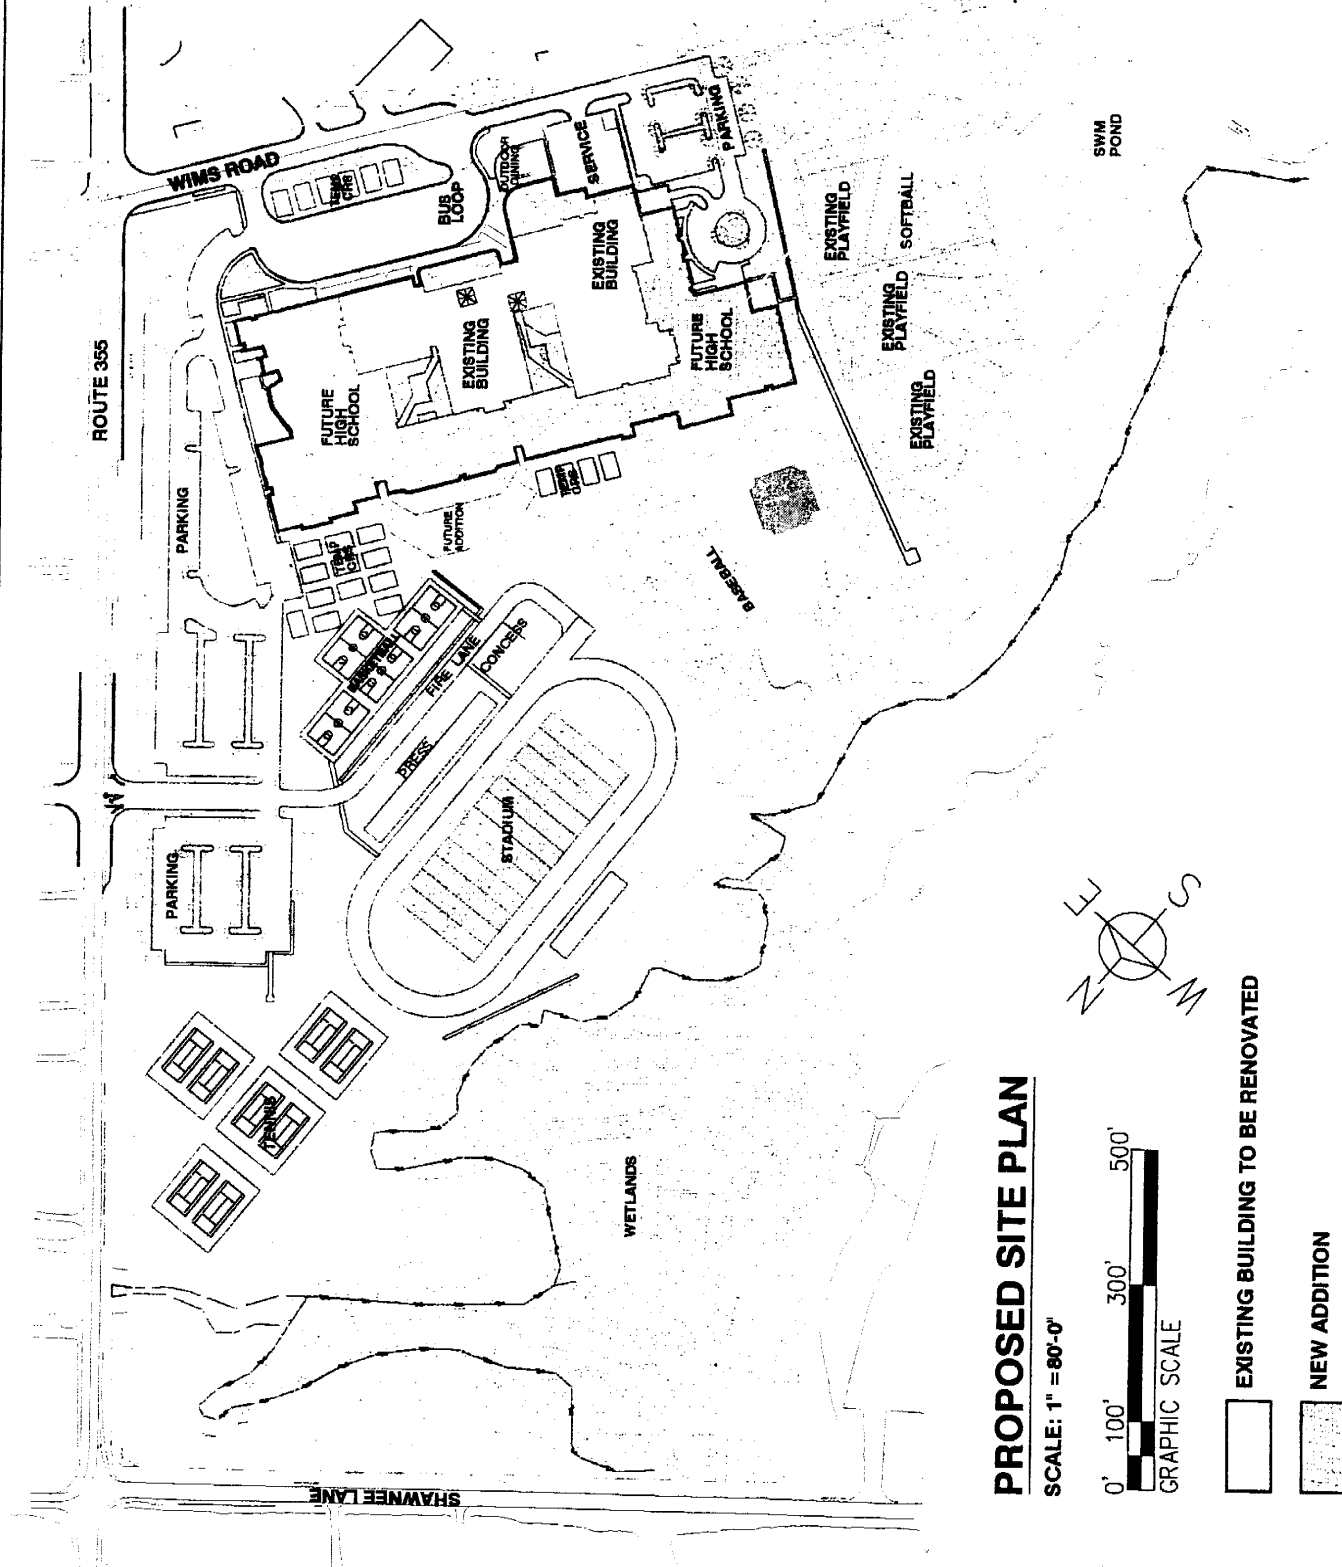

PROPOSED SITE PLAN

SCALE: 1" = 80'-0"

 

- EXISTING BUILDING TO BE RENOVATED
- NEW ADDITION