




Montgomery County Zoning Map

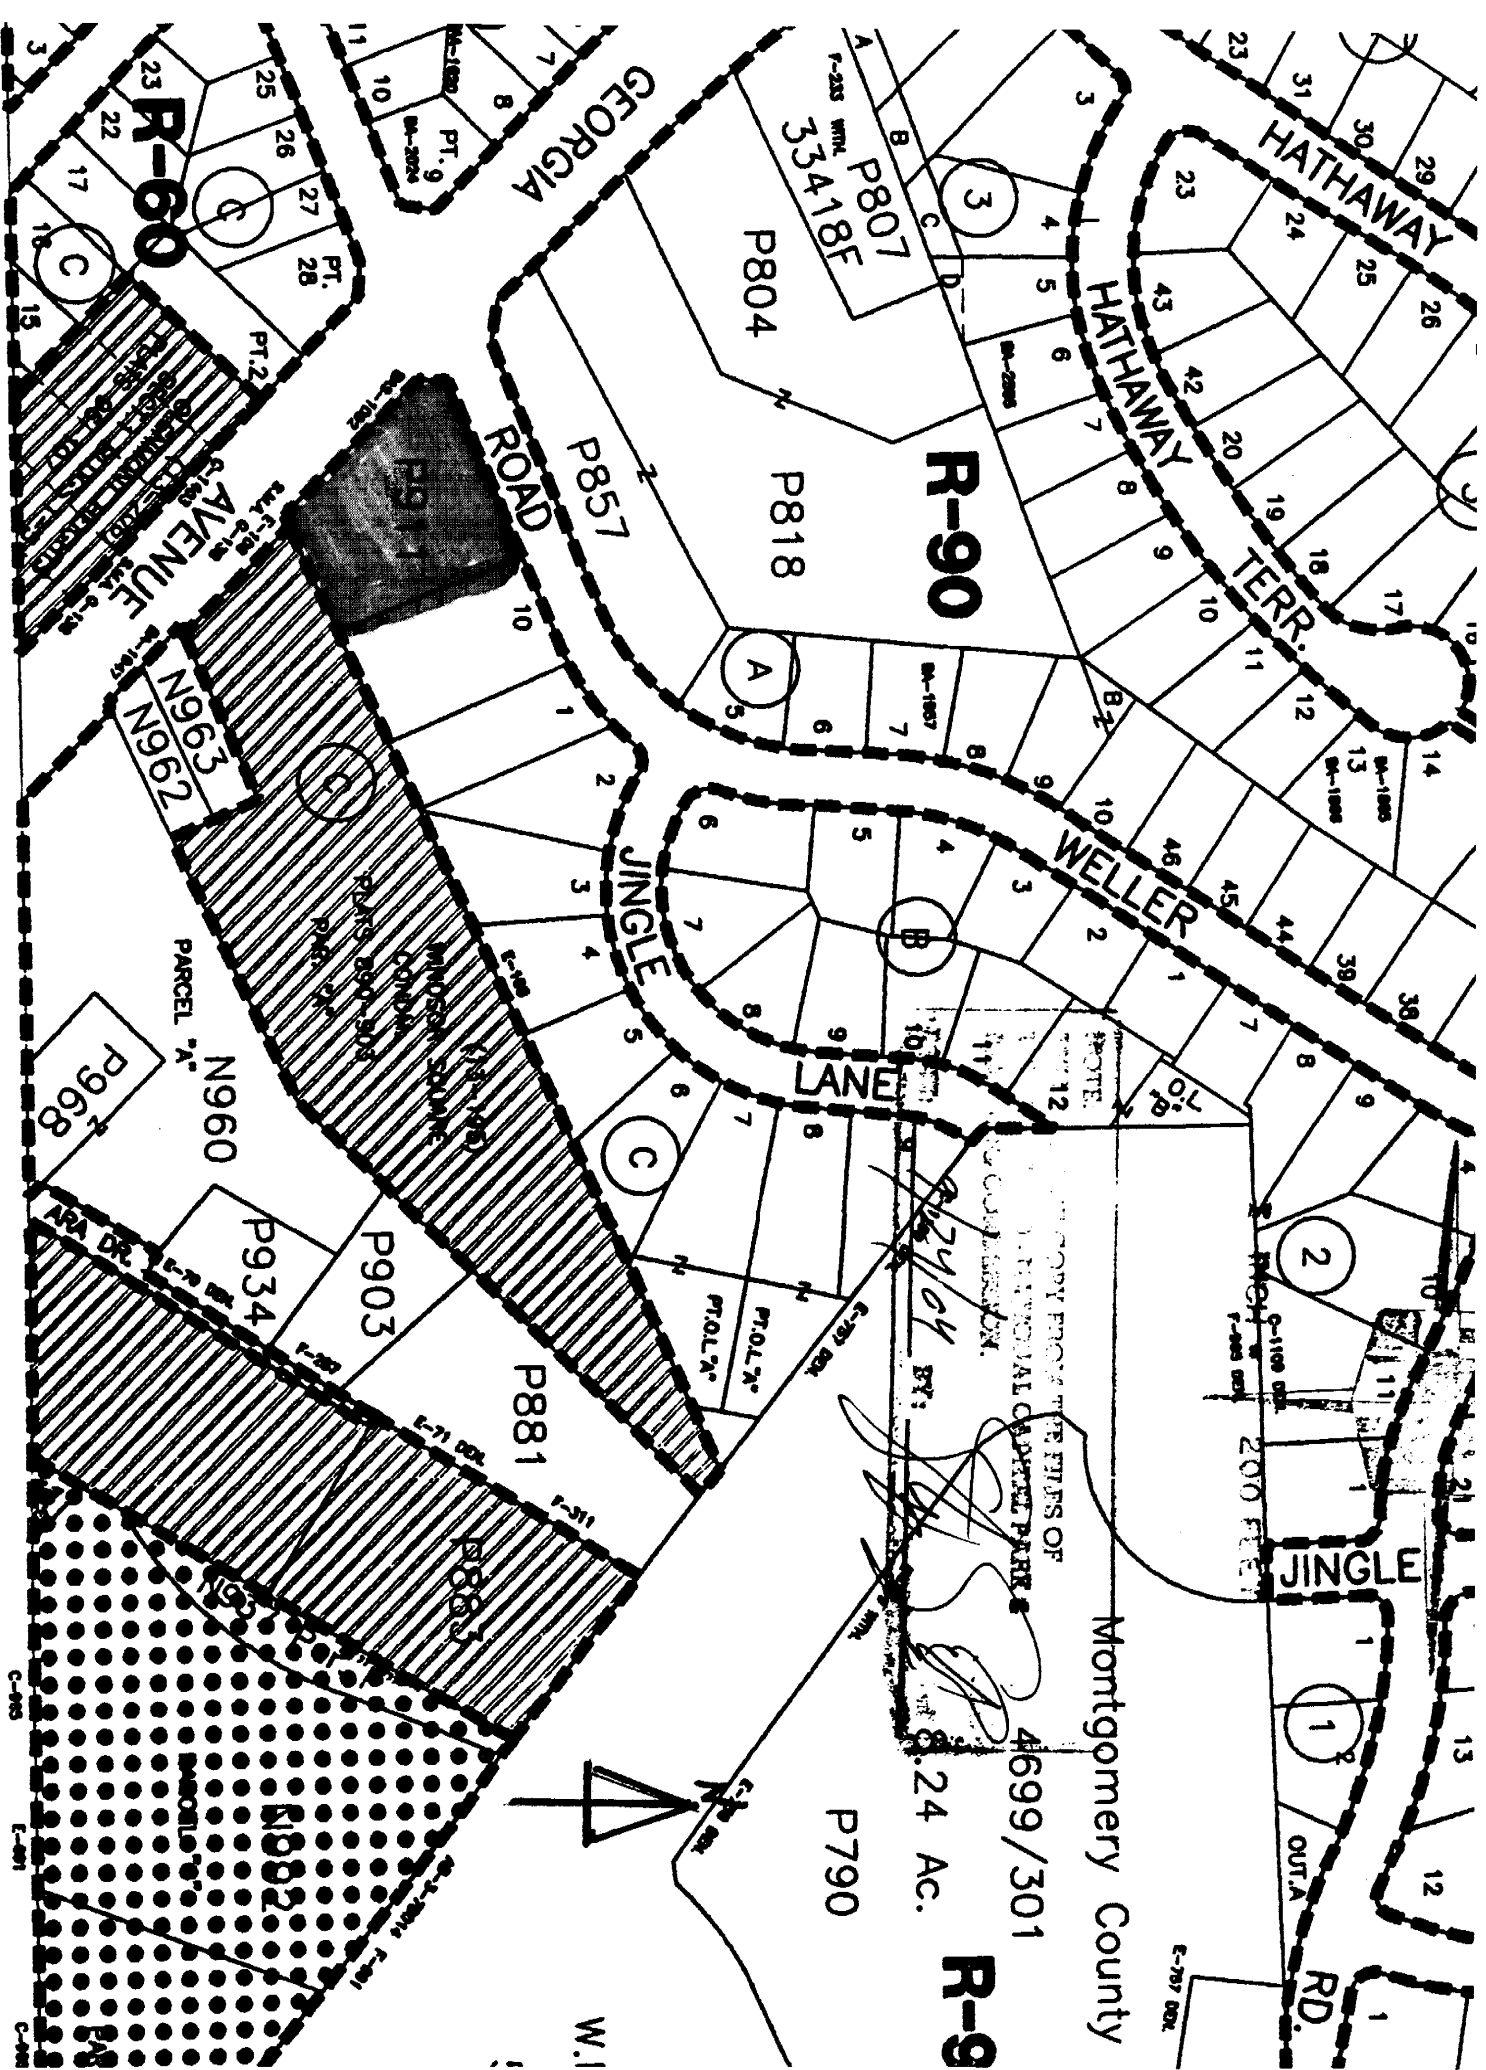


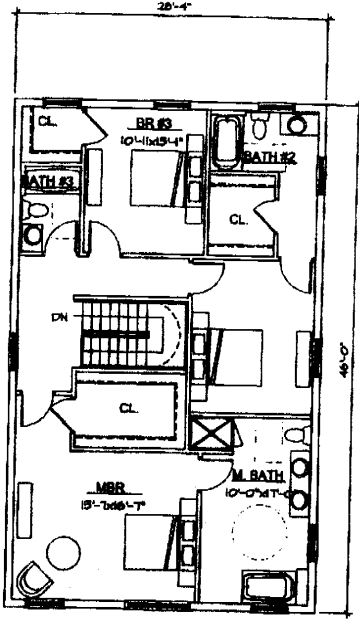


2 SECOND FLOOR PLAN
A2 1/8"=1'-0"

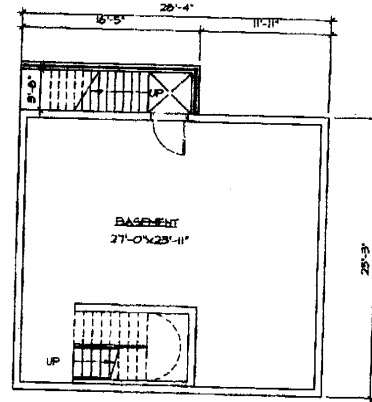


3 BASEMENT PLAN
A2 1/8"=1'-0"

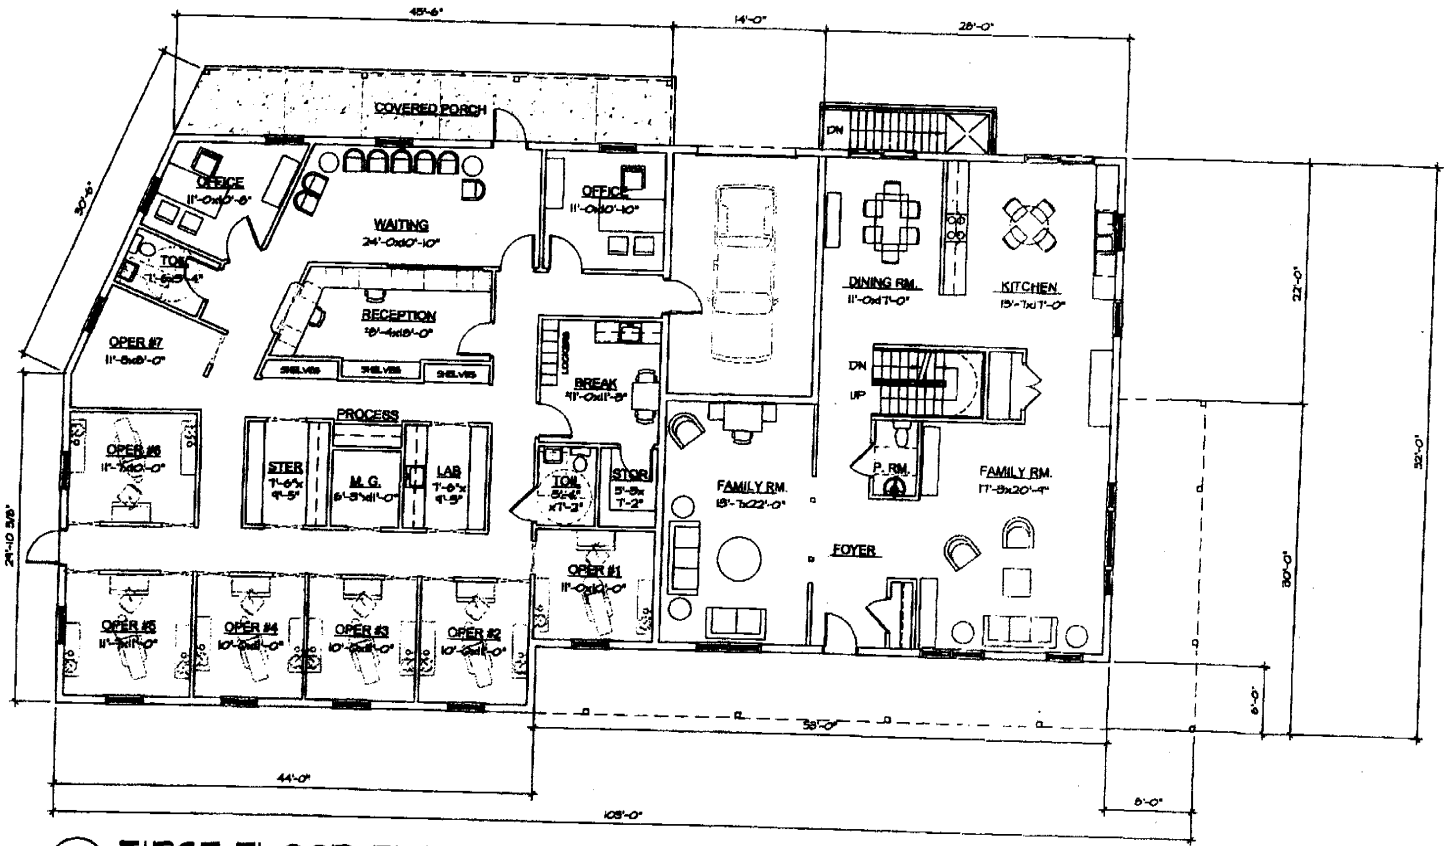


1 FIRST FLOOR PLAN
A2 1/8"=1'-0"

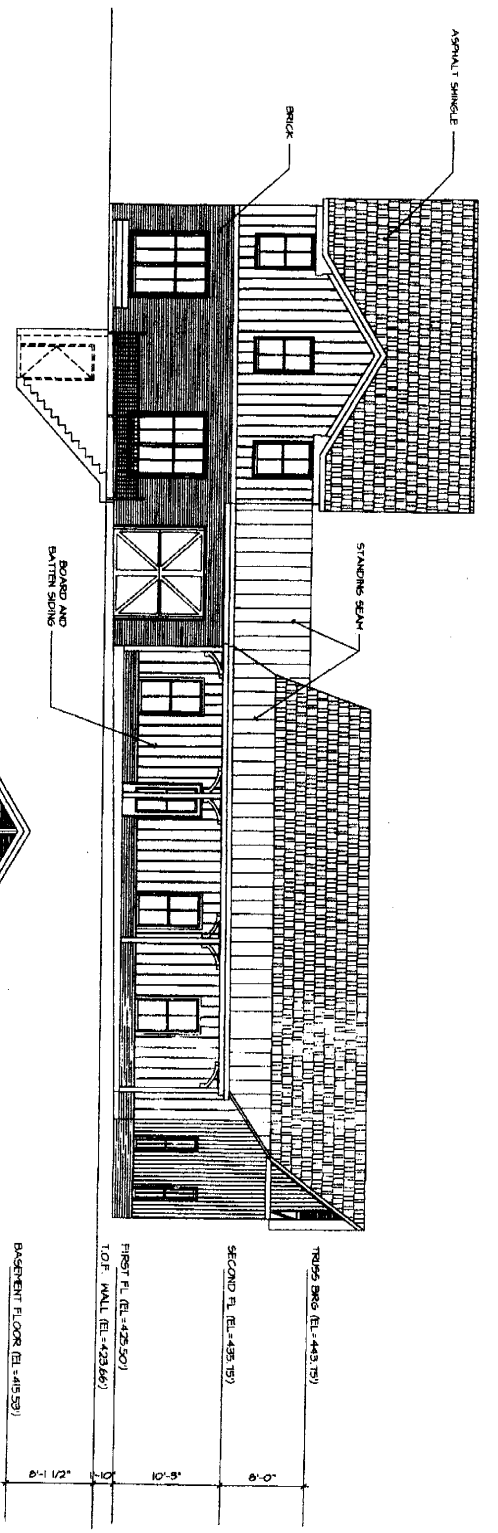

1. NORTHEAST ELEVATION (REAR)

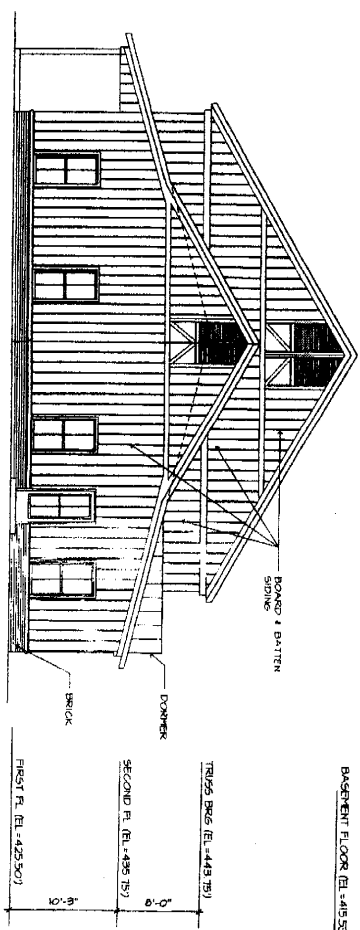

2. NORTHWEST ELEVATION (WELLER ROAD)

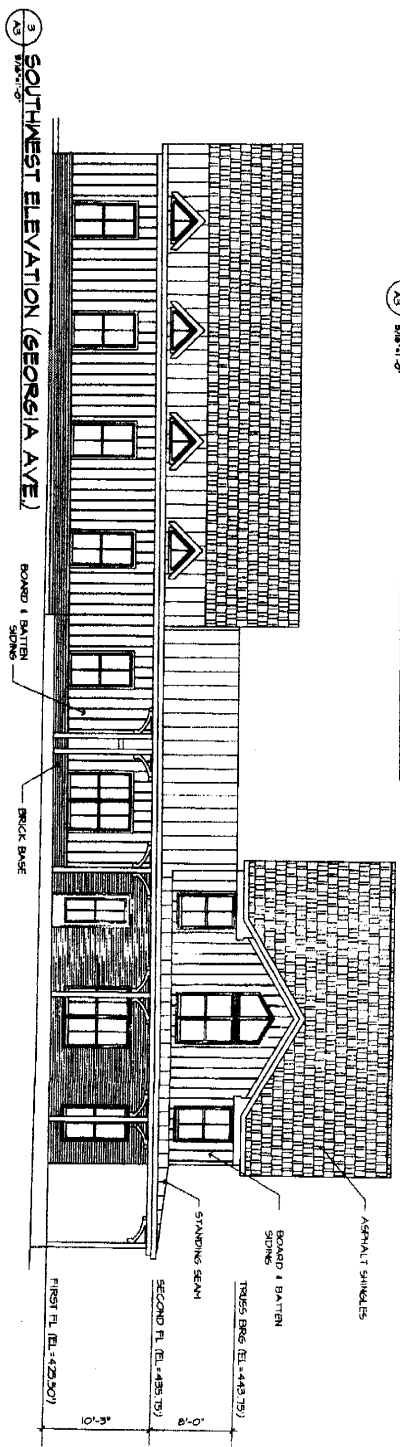

3. SOUTHWEST ELEVATION (GEORGIA AVE.)

MSI
 ARCHITECTURE
 8005 16TH STREET
 SILVER SPRING, MD 20910-2602
 PHONE: 301.588.7200
 FAX: 301.588.7202
 E-MAIL: msi@chitects.com
 WWW: www.msichitects.com

DATE: 06/13/05
 REVISION: 02/27/05
 DRAWING NUMBER: 02

SCALE: 1/8" = 1'-0"
 DENTIST OFFICE
 AND RESIDENCE

DECHTER

1931 COLUMBIA AVE. SILVER SPRING, MD
 DRAWING TITLE
 ELEVATIONS
 DATE: 06/13/05
 DRAWING NUMBER: 02
 COPYRIGHT 2002

MSI-04002
 A3
 DRAWN BY: AP/PO AND DATE: 02-28-05