


PRELIMINARY - NOT FOR CONSTRUCTION

DATE: MAY 28, 2005  
 PROJECT NO: 04128  
 NAVIGATED BY: BRE/JSK  
 DESIGNED BY: BSM/AM/BJ  
 CHECKED BY: BSM/AM/BJ  
 PROJECT: 04128


JOHNSON'S SIGN BY OWNER  
 QUILLTONE WINDOWS  
 CLEAR GLASS SEE MFR'S DWGS FOR LOCKS  
 27" INSUL SANDWICH WALL  
 INSUL SANDWICH PANEL WALL TO PEAK  
 TIN WALL 8 MM OPAL POLYCARBONATE PANELS TO PEAK  
 TIN WALL 8 MM OPAL POLYCARBONATE PANELS TO PEAK  
 JOHNSON'S SIGN BY OWNER  
 QUILLTONE WINDOWS  
 CLEAR GLASS SEE MFR'S DWGS FOR LOCKS  
 27" INSUL SANDWICH WALL  
 INSUL SANDWICH PANEL WALL TO PEAK  
 TIN WALL 8 MM OPAL POLYCARBONATE PANELS TO PEAK  
 TIN WALL 8 MM OPAL POLYCARBONATE PANELS TO PEAK  
 JOHNSON'S SIGN BY OWNER  
 QUILLTONE WINDOWS  
 CLEAR GLASS SEE MFR'S DWGS FOR LOCKS  
 27" INSUL SANDWICH WALL  
 INSUL SANDWICH PANEL WALL TO PEAK  
 TIN WALL 8 MM OPAL POLYCARBONATE PANELS TO PEAK  
 TIN WALL 8 MM OPAL POLYCARBONATE PANELS TO PEAK

Engel Architects  
 1664 Lincoln Highway East  
 Lancaster, PA 17602  
 (717) 292-9021, Fax 302-717-40


DATE: MAY 28, 2005  
 PROJECT: 04128  
 SHEET NO: A.2

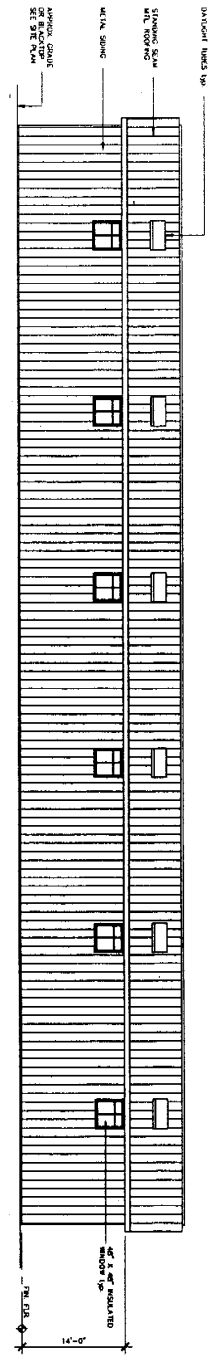


1 NORTH ELEVATION  
SCALE 1/8" = 1'-0"

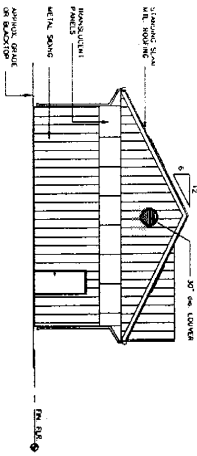

2 WEST ELEVATION  
SCALE 1/8" = 1'-0"

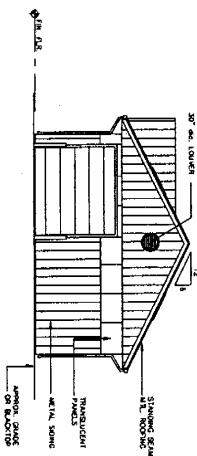

2 EAST ELEVATION  
SCALE 1/8" = 1'-0"

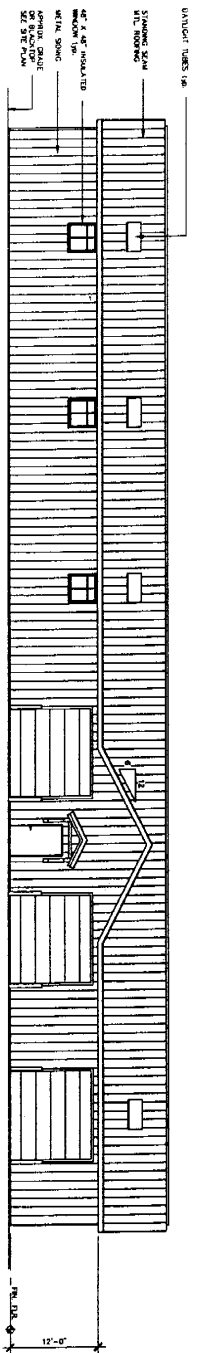

4 SOUTH ELEVATION  
SCALE 1/8" = 1'-0"

PRELIMINARY - NOT FOR CONSTRUCTION

DATE: MAY 1, 2008	PROJECT NO: 04113
DRAWING TITLE: EXTER. ELEVATIONS	MANAGED BY: [Signature]
SHEET NO: A.2	DRAWN BY: [Signature]
	DO: [Signature]
	REVISIONS:

NEW STORAGE BUILDING  
For  
**JOHNSON'S FLORIST & GARDEN CENTER AT GAITHERSBURG**  
Darnestown Road      Montgomery Co., Maryland

**Engel Architects**  
1664 Lincoln Highway East  
Lancaster, PA 17602  
(717)362-8021, fax: 362-7140

FILE INFO