



1 Overall View  
Scale: 1/20'

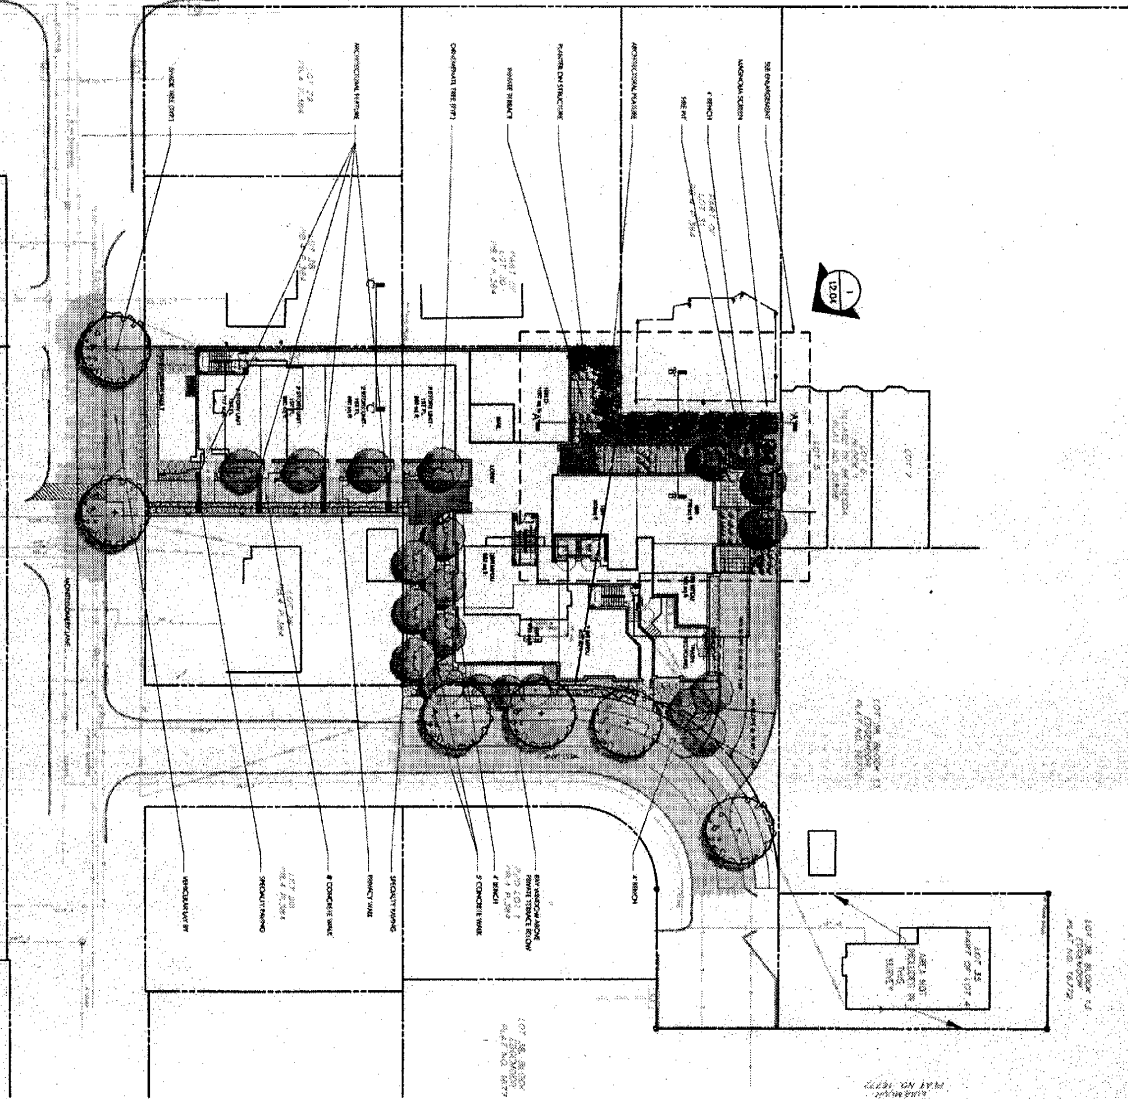

2 Entrance Detail  
Scale: 1/8'

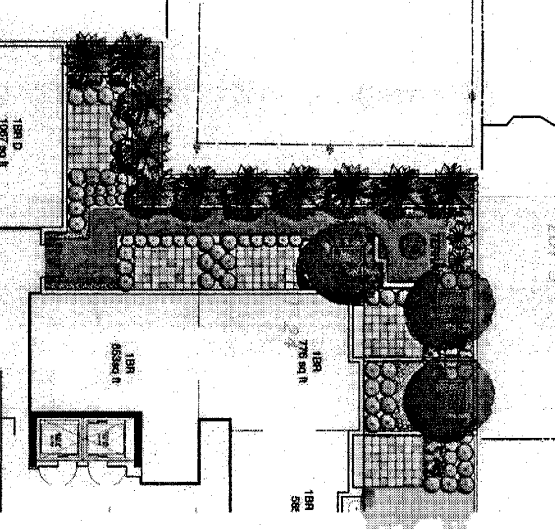

**REVISIONS**

NO.	DATE	BY	CHK	DESCRIPTION
1				

**HANDSCAPE PLAN**

**L1.01**

**CONCEPT SITE PLAN**

SCALE: 1/20'

DRAWN BY: [blank] CHECKED BY: [blank]

DATE: [blank]

PROJECT NO.: [blank]

SHEET NO.: [blank]

### HOLLADAY AT EDMOORE

BETHESDA, MARYLAND

THE HOLLADAY CORPORATION

**STUDIO 39**


ARCHITECTURE INTERIOR DESIGN

12000 WOODBRIDGE BLVD. #200


BETHESDA, MARYLAND 20814

PH: 301.279.1300

WWW.STUDIO39ARCHITECTS.COM

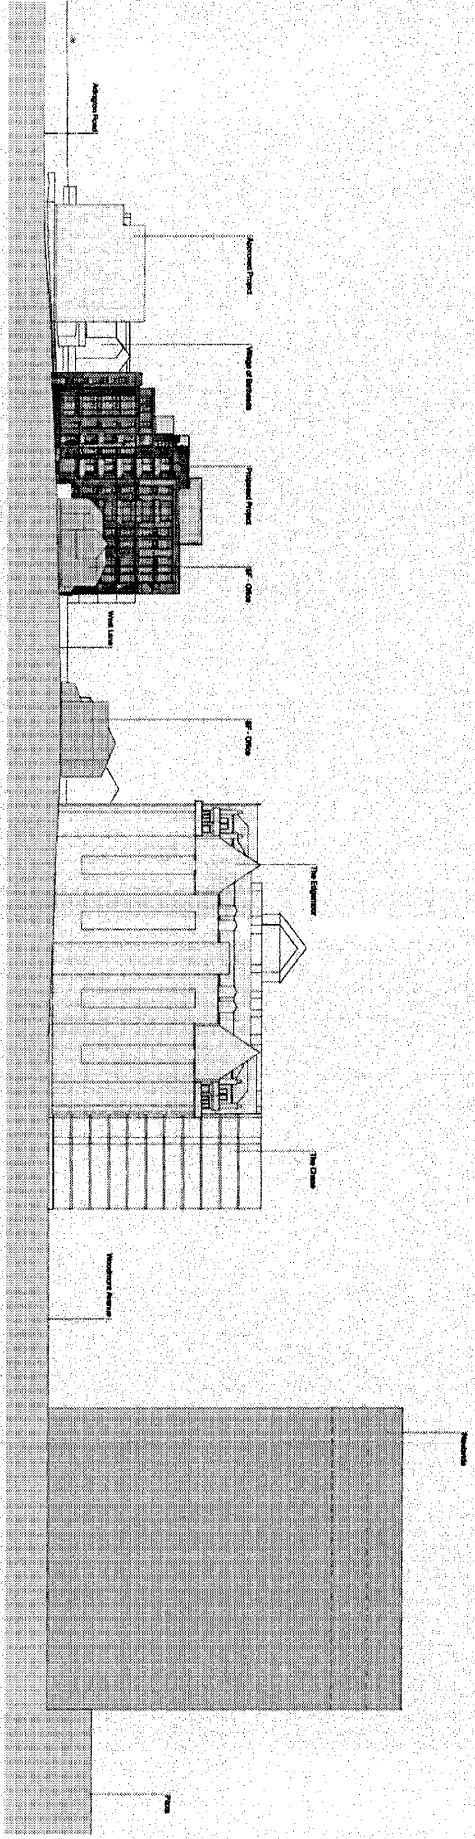

Montgomery Lane - Context Elevation

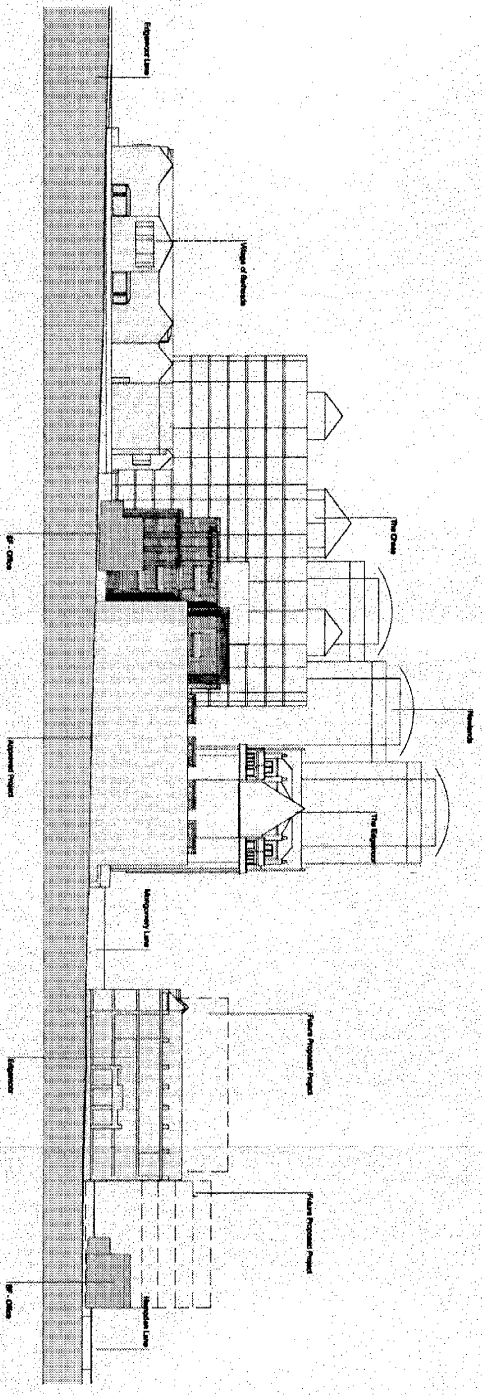

Arlington Road - Context Elevation

BETHESDA WEST LANE

MONTGOMERY CO. - BETHESDA, MD

THE HOLLADAY CORPORATION



A21

Scale: 1/8" = 1'-0"  
Date: 08/05/03