

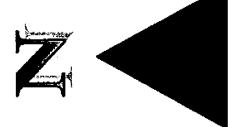


DPA-05-2 COMMERCE BANK

 

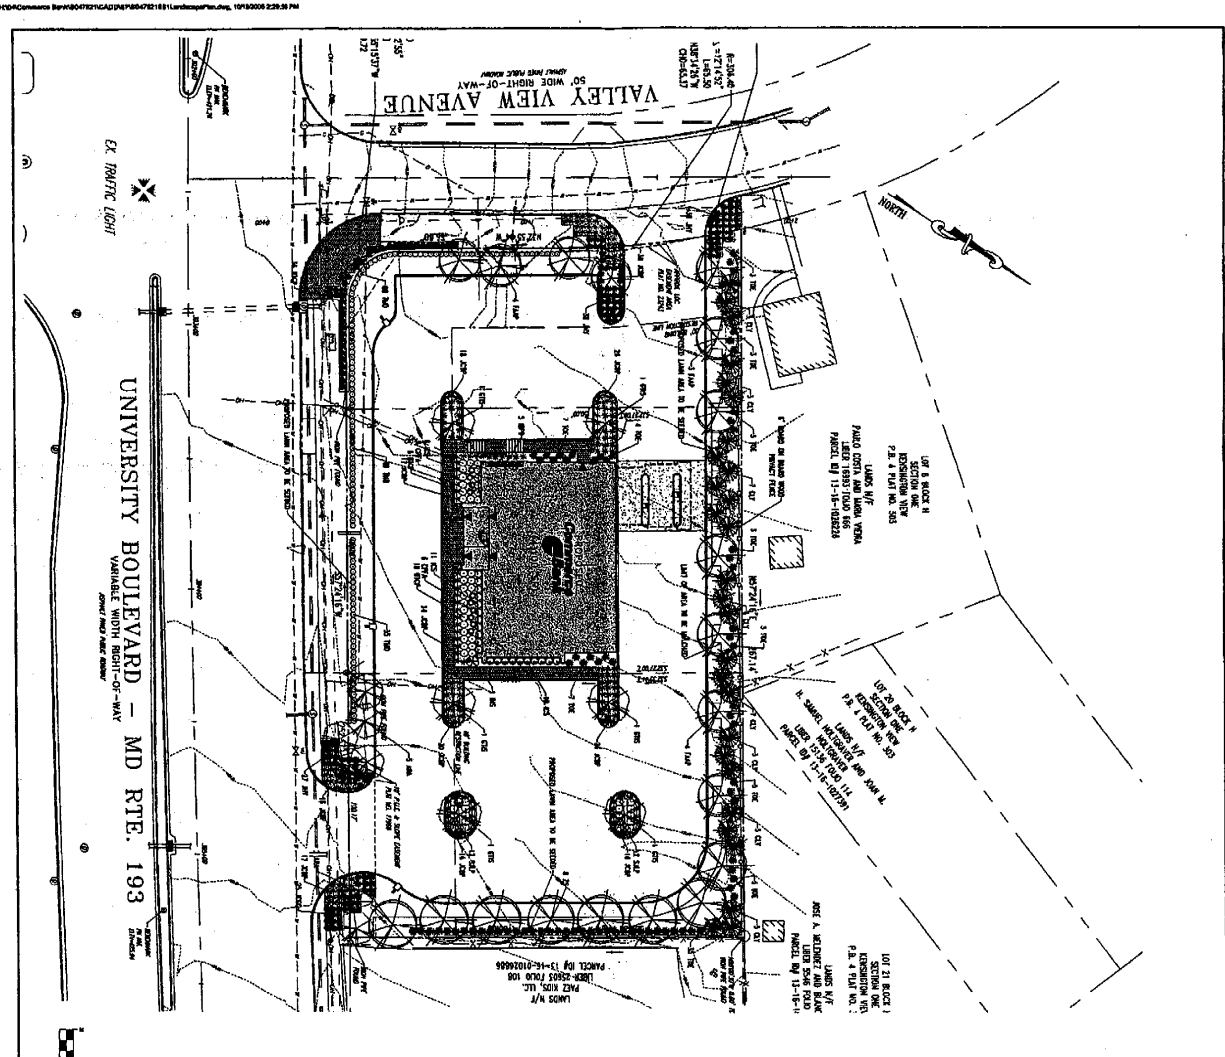

**LANDSCAPE SCHEDULE**

KEY	QTY	SYMBOL	BOTANICAL NAME	COMMON NAME	SIZE	NO.
AAA	1	(Symbol)	ACEP BERRY, WASHINGTON	AMERICAN OAKLEAF RED WAX	1 1/2-2 1/4" CAL.	848
AAA	1	(Symbol)	FLORIDA BURNING BUSH	FLORIDA BURNING BUSH	2 1/2-3 1/2" CAL.	849
AAA	1	(Symbol)	FLORIDA BURNING BUSH	FLORIDA BURNING BUSH	2 1/2-3 1/2" CAL.	850
THE MISS UTILITY COMPANY  
 1000 W. WASHINGTON BLVD.  
 WASHINGTON, D.C. 20004  
 (202) 637-1000

DATE	1/11/88
SCALE	1/4" = 1'-0"
DRAWN BY	BOHLER
CHECKED BY	BOHLER
DESIGNED BY	BOHLER
DATE	1/11/88

COMMERCE BANK - KENSINGTON VIEW  
 ILLUSTRATIVE LANDSCAPE PLAN  
 UNIVERSITY BOULEVARD & VALLEYVIEW AVENUE  
 KENSINGTON, MD (MONTGOMERY COUNTY)


**BOHLER ENGINEERING, P.C.**

1000 W. WASHINGTON BLVD.  
 WASHINGTON, D.C. 20004  
 (202) 637-1000


**A.J. VOLANTH**

PROFESSIONAL DESIGNER  
 1000 W. WASHINGTON BLVD.  
 WASHINGTON, D.C. 20004  
 (202) 637-1000




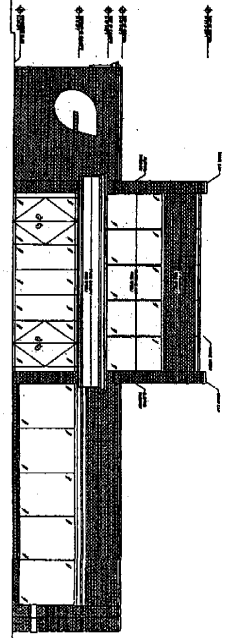


FRONT ELEVATION  
SCALE: 1/4" = 1'-0"

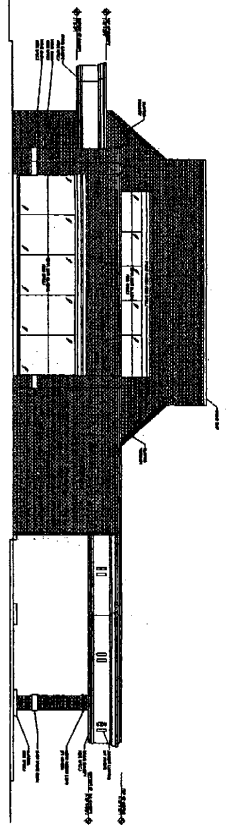

SIDE ELEVATION  
SCALE: 1/4" = 1'-0"

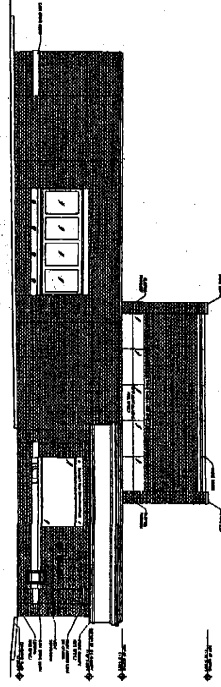


REAR ELEVATION  
SCALE: 1/4" = 1'-0"

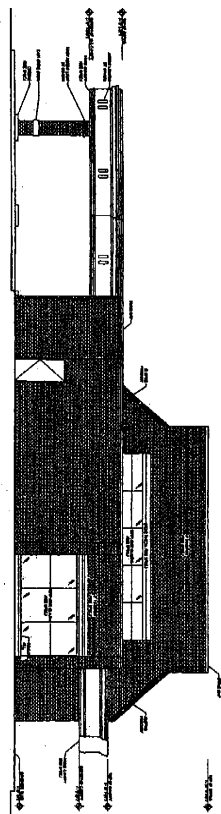


SIDE ELEVATION  
SCALE: 1/4" = 1'-0"

MATERIALS: RED BRICK, EXTERIOR GRIT GLASS INSULATION, JOIST ROOFING, AND WHITE CAST STONE CORNICES AND TRIM.

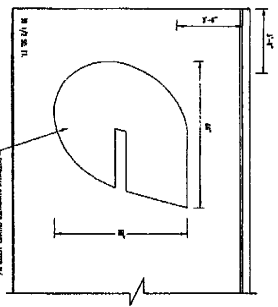

5' CHANNEL LOGO SIGN DETAIL  
SCALE: 1/4" = 1'-0"

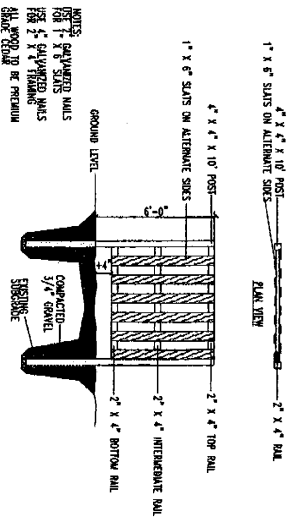

BOARD ON BOARD FENCE  
SCALE: 1/4" = 1'-0"

MISS UTILITY  
NOT TO SCALE  
SEE SHEET 02 FOR UTILITY LOCATIONS  
ALL DIMENSIONS ARE IN FEET AND INCHES  
UNLESS OTHERWISE NOTED  
DATE: 11/28/2006  
DRAWN BY: [Name]  
CHECKED BY: [Name]  
SCALE: 1/4" = 1'-0"

COMMERCE BANK - WHEATON  
ELEVATION PLAN  
UNIVERSITY BOULEVARD & VALLEYVIEW AVENUE  
WHEATON, MD (MONTGOMERY COUNTY)

**BOHLER ENGINEERING, P.C.**  
1234 Main Street  
Wheaton, MD 20840  
(301) 941-7722 | Fax: (301) 941-7723 | www.bohlereng.com

