


# NORTHWOOD HIGH SCHOOL

# ATTACHMENT 1 VICINITY MAP

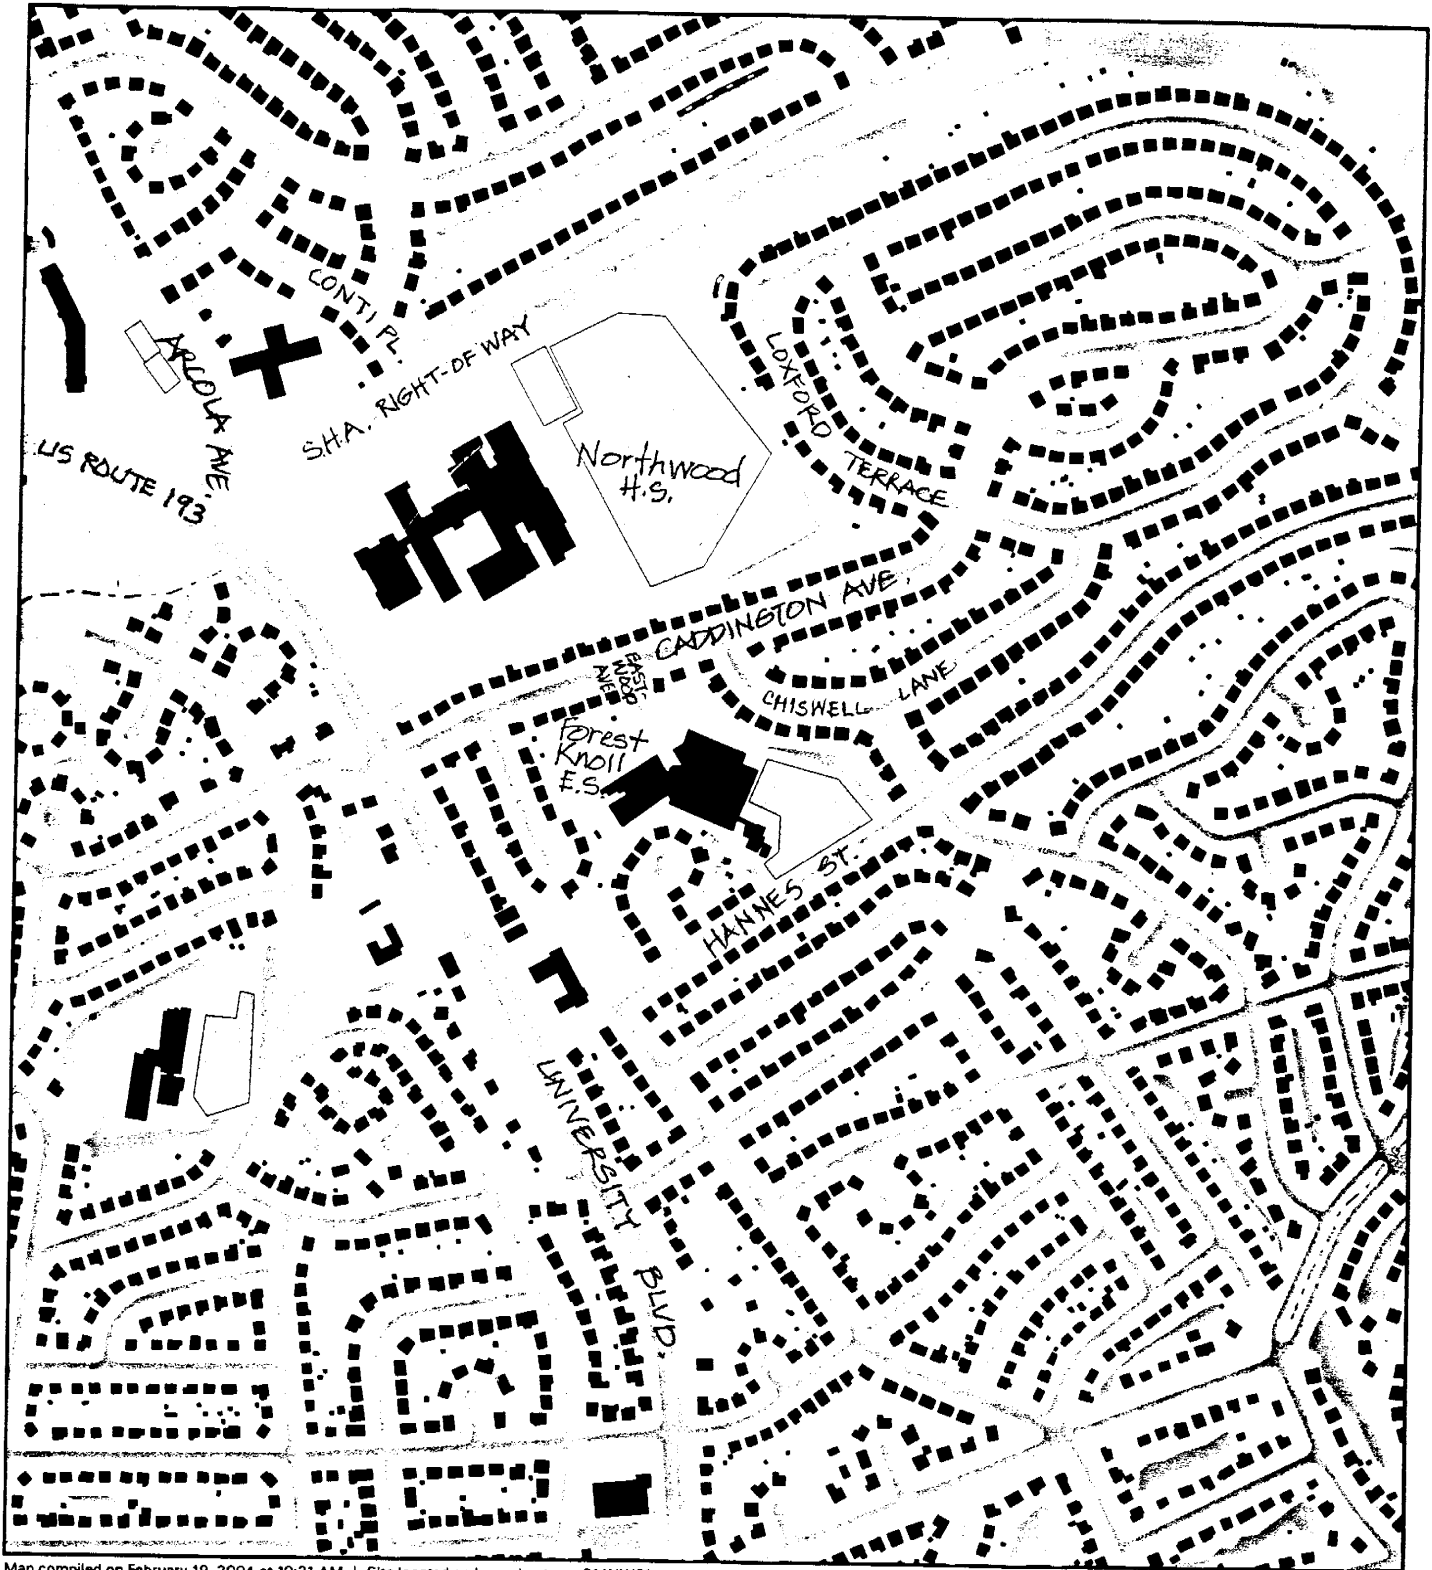

Map compiled on February 19, 2004 at 10:21 AM | Site located on base sheet no - 214NW01

### NOTICE



The planimetric, property, and topographic information shown on this map is based on copyrighted Map Products from the Montgomery County Department of Park and Planning of the Maryland-National Capital Park and Planning Commission, and may not be copied or reproduced without written permission from M-NCPPC.

Property lines are compiled by adjusting the property lines to topography created from aerial photography and should not be interpreted as actual field surveys. Planimetric features were compiled from 1:14400 scale aerial photography using stereo photogrammetric methods.


This map is created from a variety of data sources, and may not reflect the most current conditions in any one location and may not be completely accurate or up to date. All map features are approximately within five feet of their true location. This map may not be the same as a map of the same area plotted at an earlier time as the data is continuously updated. Use of this map, other than for general planning purposes is not recommended. Copyright 1998

**MONTGOMERY COUNTY DEPARTMENT OF PARK AND PLANNING**  
 THE MARYLAND-NATIONAL CAPITAL PARK AND PLANNING COMMISSION  
 8787 Georgia Avenue - Silver Spring, Maryland 20910-3760



Key Map

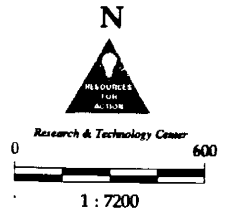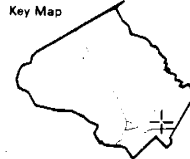


# Northwood High School Reopening

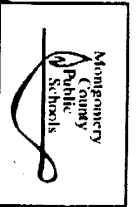


## Site Plan: Existing

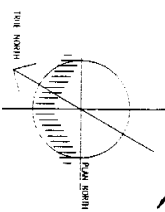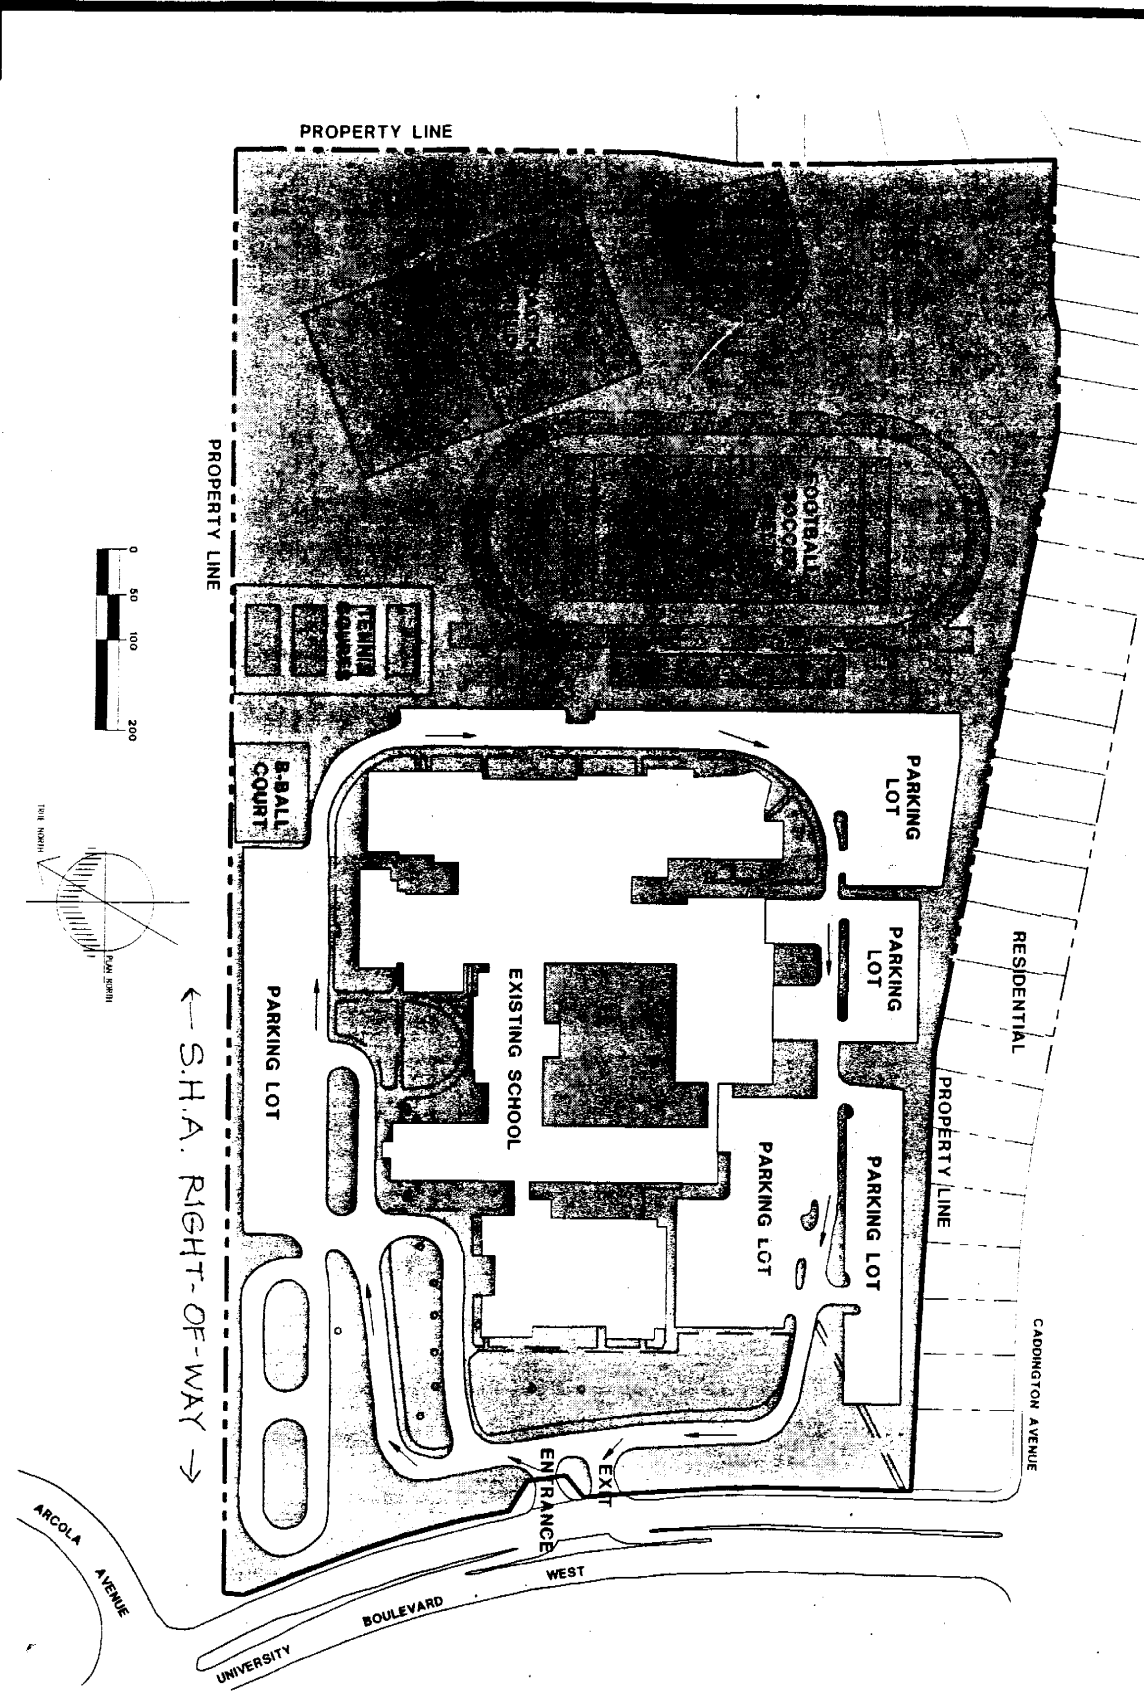
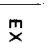



Site Plan: New

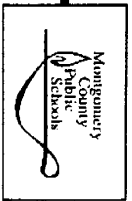

Northwood High School Reopening

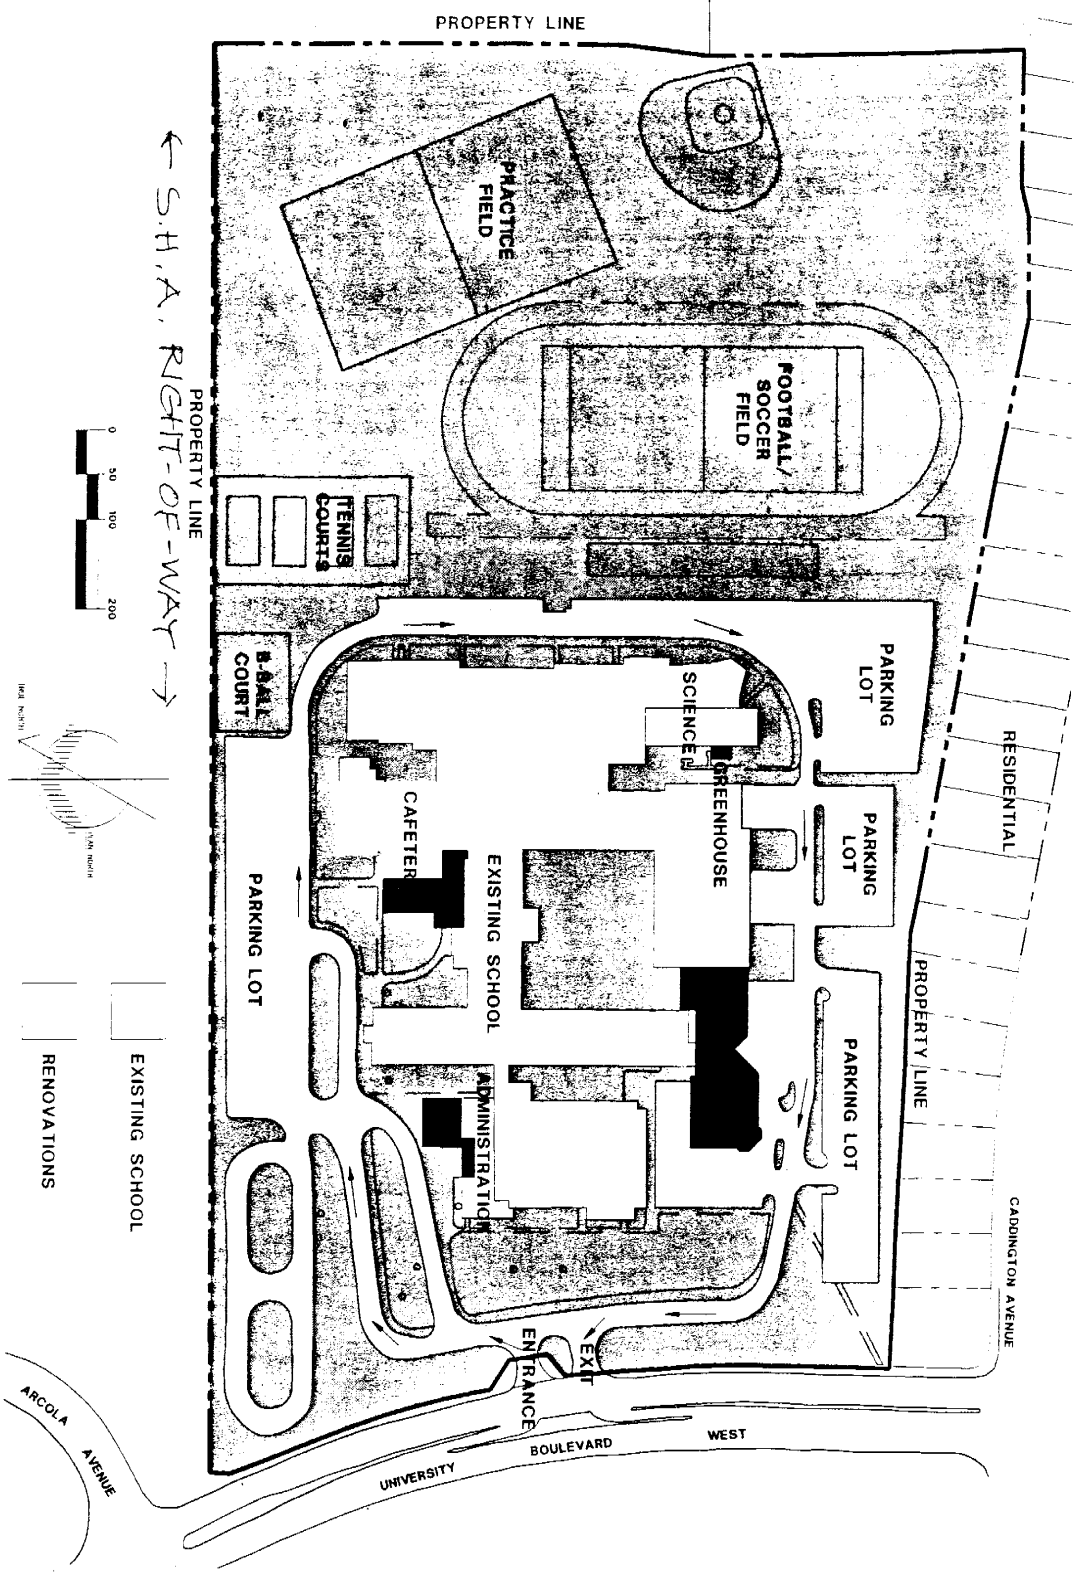

-  EXISTING SCHOOL
-  RENOVATIONS
-  NEW ADDITIONS

