


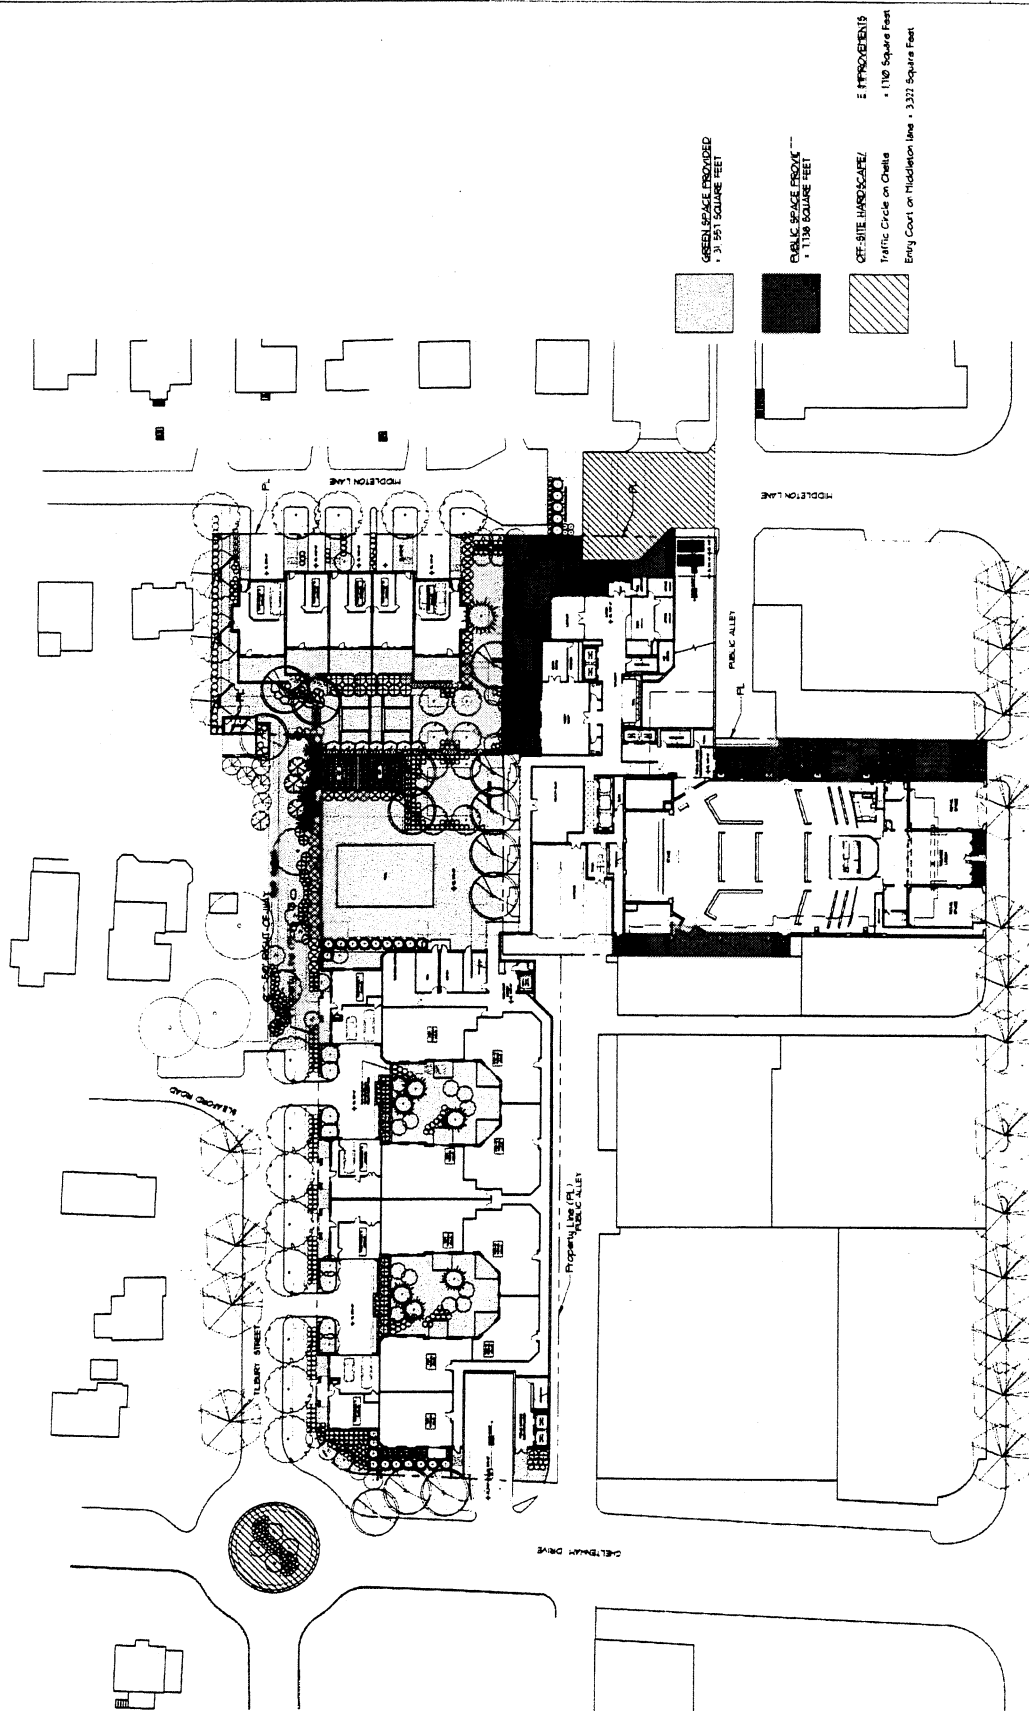

Bethesda Theatre Residential

7791 Wisconsin Avenue
Bethesda, MD 20814



SILVA ARCHITECTS
 4411 Park Avenue
 Bethesda, MD 20814
 Tel: 301.714.1000

SILVER ASSOCIATES, P.A.
 4411 Park Avenue
 Bethesda, MD 20814
 Tel: 301.714.1000

VIRA, INCORPORATED
 4411 Park Avenue
 Bethesda, MD 20814
 Tel: 301.714.1000

DMR & ASSOCIATES ARCHITECTS
 4411 Park Avenue
 Bethesda, MD 20814
 Tel: 301.714.1000

E. M. SMITH ASSOCIATES
 4411 Park Avenue
 Bethesda, MD 20814
 Tel: 301.714.1000


7791 Wisconsin Avenue
 Bethesda, MD 20814

Scale: 1/8" = 1'-0"
 0 10 20 30 40 50

02/15/2000
 9/10/2000
 5/10/2000

SITE PLAN-OPEN
SPACE DIAGRAM

A1A

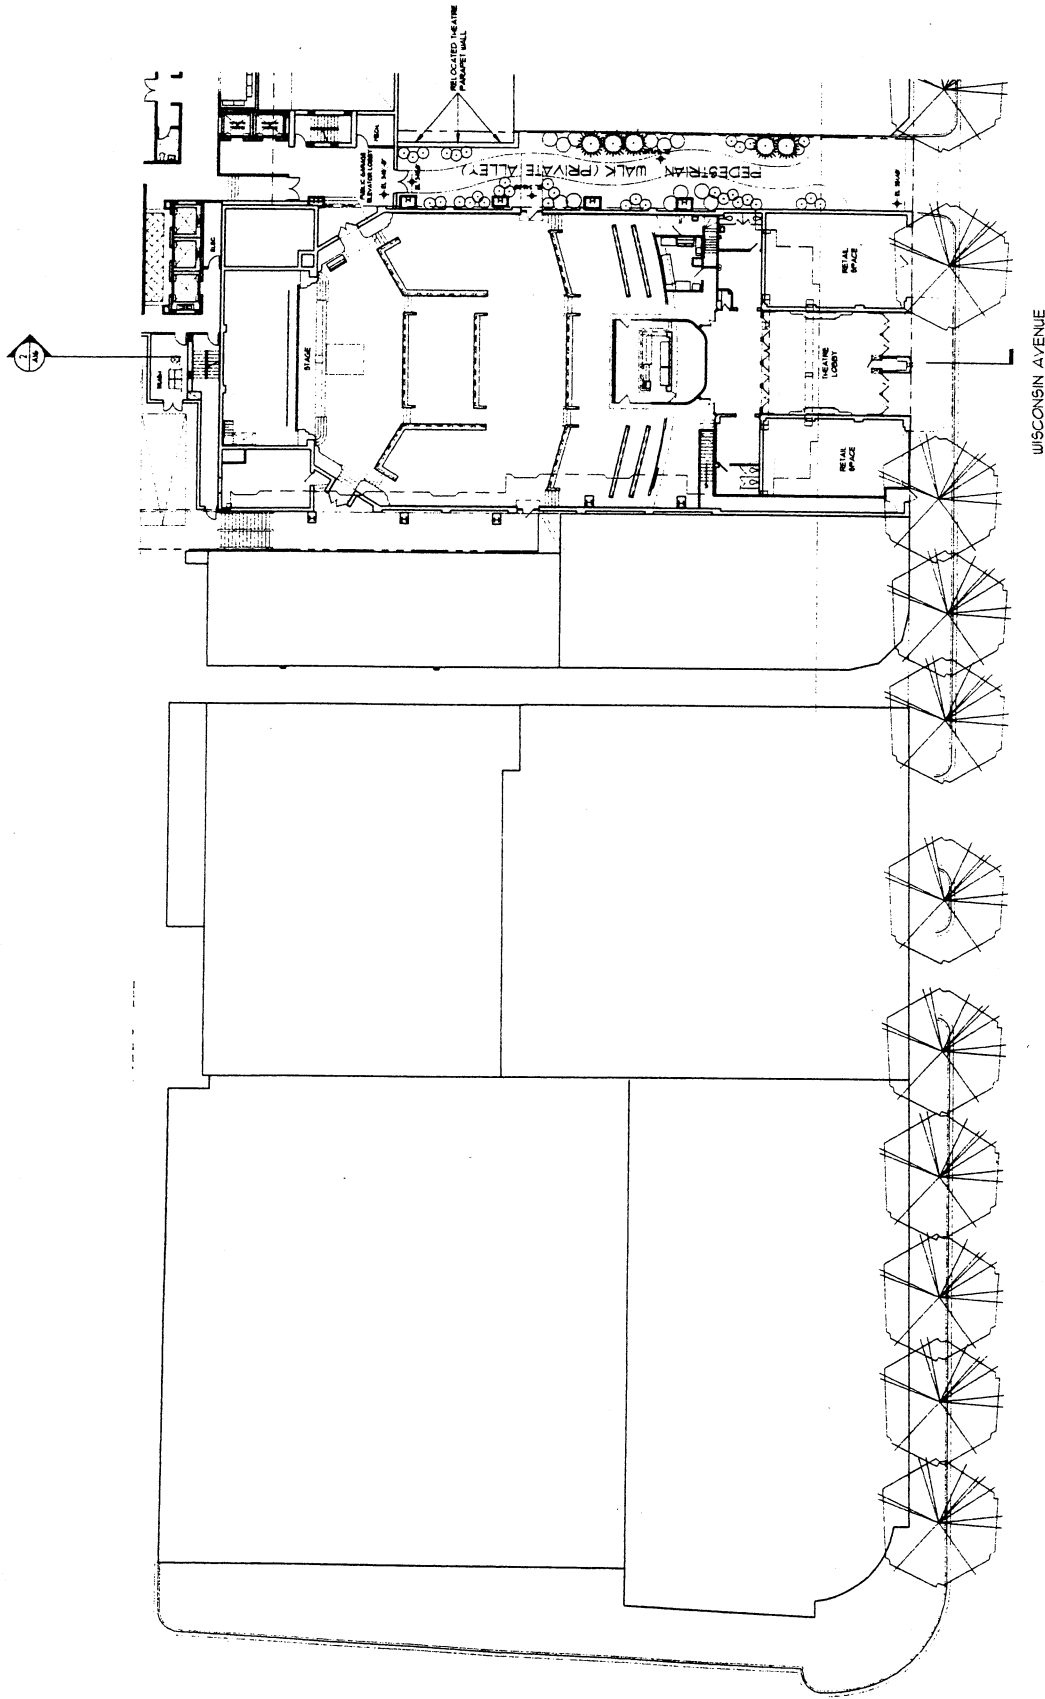

LOBBY LEVEL
THEATRE PLAN
2/10/2000
Scale: 1/8" = 1'-0"



Bethesda Theatre Residential
7791 Wisconsin Avenue
Bethesda, MD 20814

WDG ARCHITECTURE
1000 Wisconsin Ave, Suite 100
Bethesda, MD 20814
Tel: 301.221.1100
Fax: 301.221.1101
www.wdgarch.com

LEWIS SCALLY GOMET
1200 New Columbia Road, Suite 202
Bethesda, MD 20814
Tel: 301.221.1100
Fax: 301.221.1101

OSWALD & ASSOCIATES ARCHITECTS
1000 Wisconsin Ave, Suite 100
Bethesda, MD 20814
Tel: 301.221.1100
Fax: 301.221.1101

SKAA
1000 Wisconsin Ave, Suite 100
Bethesda, MD 20814
Tel: 301.221.1100
Fax: 301.221.1101

SILVER ASSOCIATES, P.A.
1000 Wisconsin Ave, Suite 100
Bethesda, MD 20814
Tel: 301.221.1100
Fax: 301.221.1101

VIVA, INCORPORATED
1000 Wisconsin Ave, Suite 100
Bethesda, MD 20814
Tel: 301.221.1100
Fax: 301.221.1101

E. H. SMITH ASSOCIATES
1000 Wisconsin Ave, Suite 100
Bethesda, MD 20814
Tel: 301.221.1100
Fax: 301.221.1101

THE BOZZUTO GROUP
1000 Wisconsin Ave, Suite 100
Bethesda, MD 20814
Tel: 301.221.1100
Fax: 301.221.1101

