


VICINITY MAP FOR

HOWARD HUGHES MEDICAL INSTITUTE

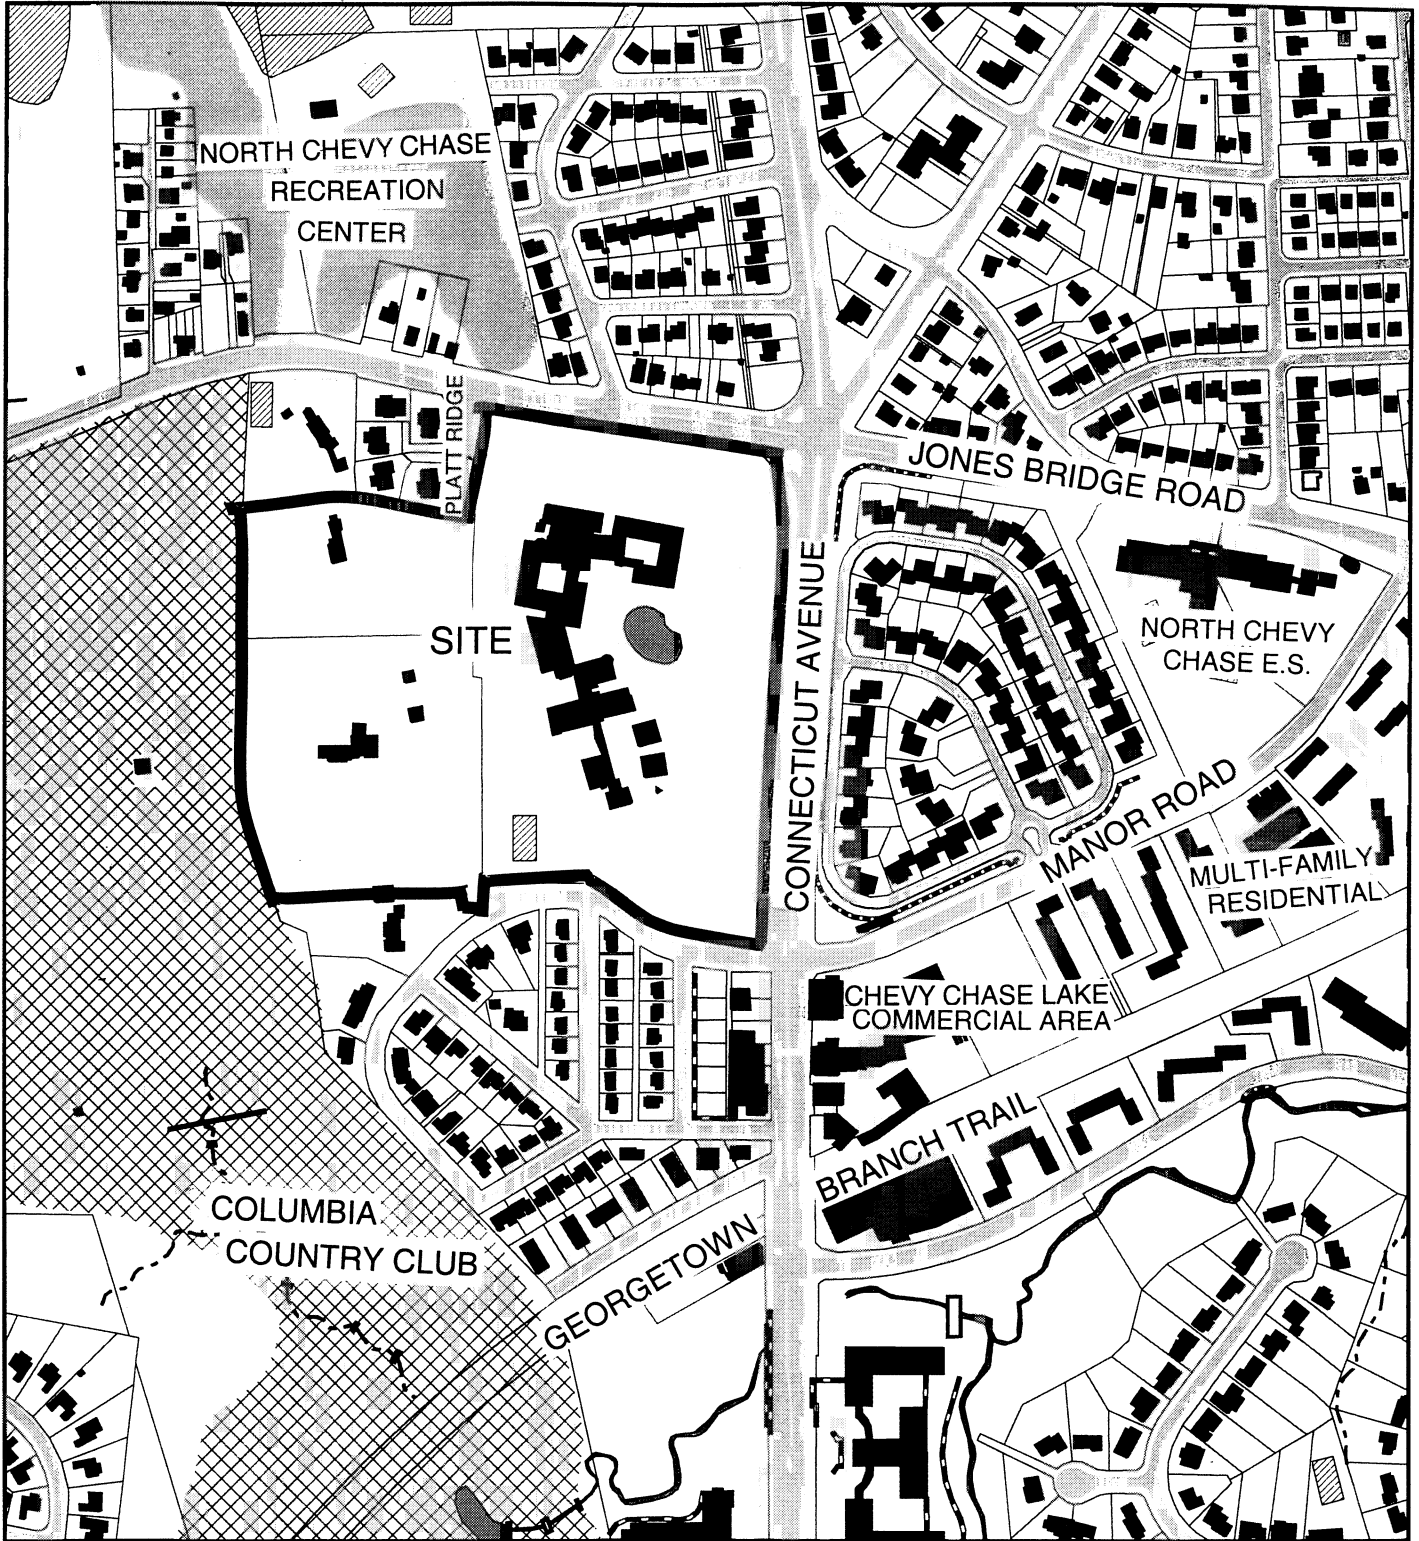

Map compiled on July 24, 2003 at 9:24 AM | Site located on base sheet no - 210NW04


NOTICE


The planimetric, property, and topographic information shown on this map is based on copyrighted Map Products from the Montgomery County Department of Park and Planning of the Maryland-National Capital Park and Planning Commission, and may not be copied or reproduced without written permission from M-NCPPC.

Property lines are compiled by adjusting the property lines to topography created from aerial photography and should not be interpreted as actual field surveys. Planimetric features were compiled from 1:14400 scale aerial photography using stereo photogrammetric methods.

This map is created from a variety of data sources, and may not reflect the most current conditions in any one location and may not be completely accurate or up to date. All map features are approximately within five feet of their true location. This map may not be the same as a map of the same area plotted at an earlier time as the data is continuously updated. Use of this map, other than for general planning purposes is not recommended. - Copyright 1998

Key Map

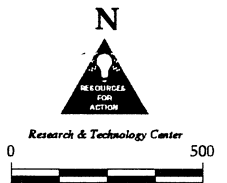

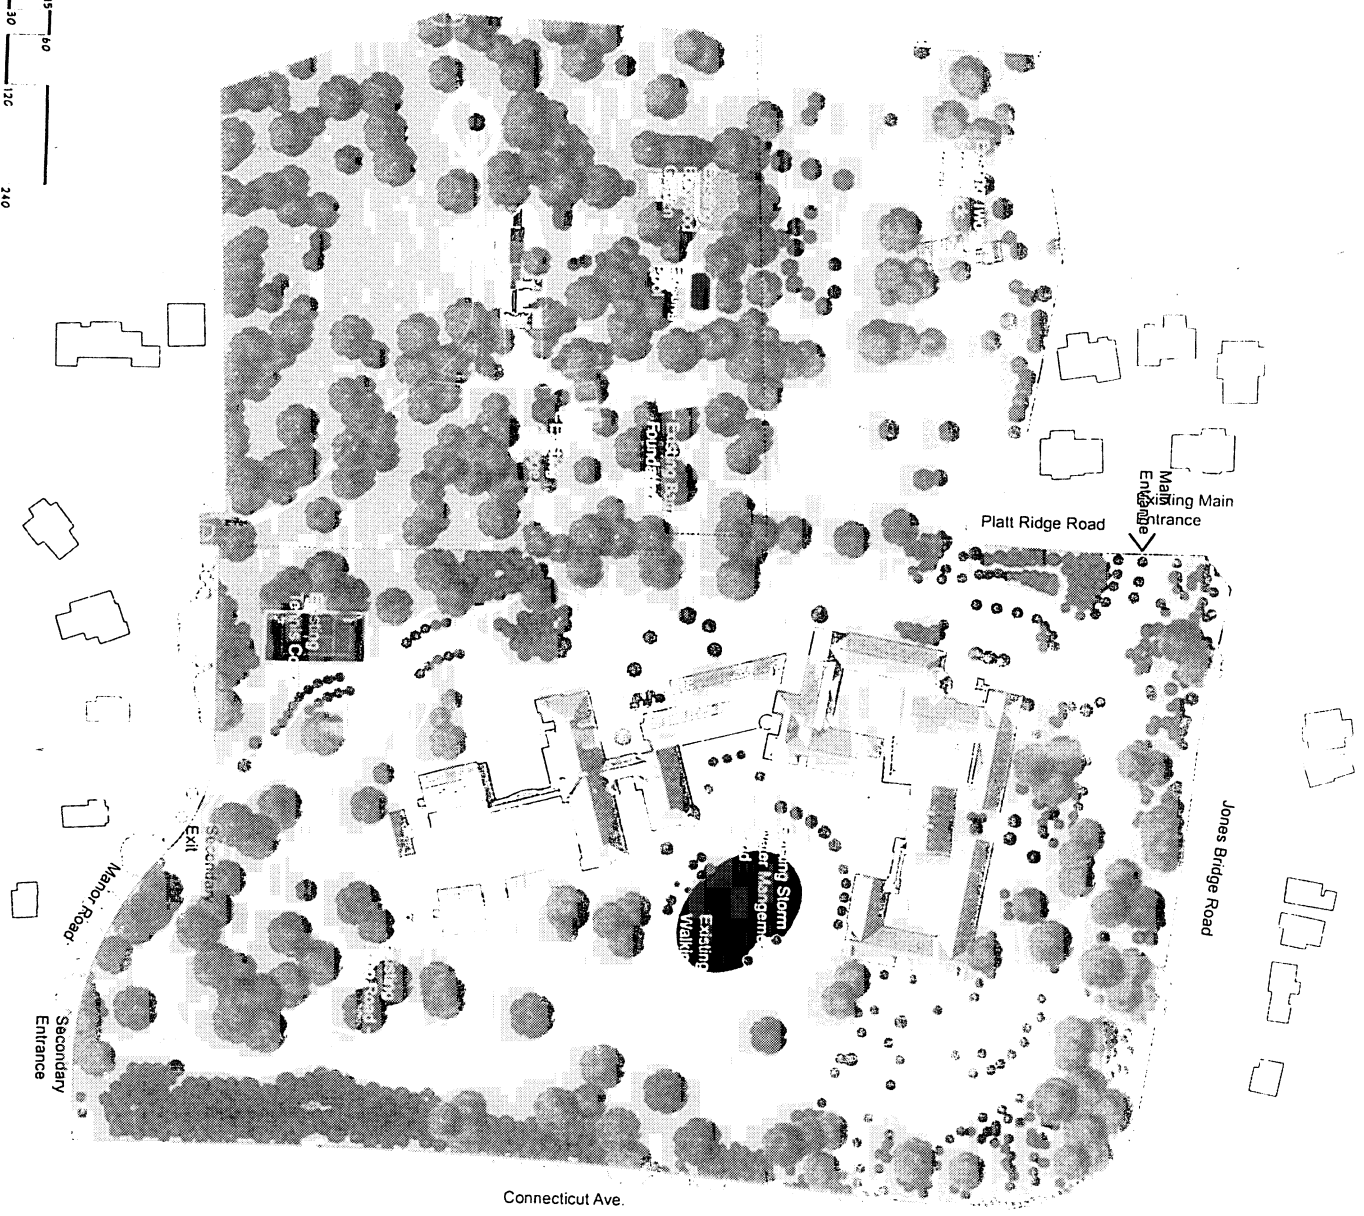


APRIL 2003

Headquarters Expansion
Howard Hughes Medical Institute
 4000 Jones Bridge Road, Chevy Chase, MD Case No. S-1565A

Existing Site Plan

Architect: Bowie Gridley Architects
 Civil Engineer: PHR+A
 Landscape Architect: Louise Schiller Associates
 Traffic Engineer: Kimley-Horn and Associates
 Development Management: The Mark Winkler Company

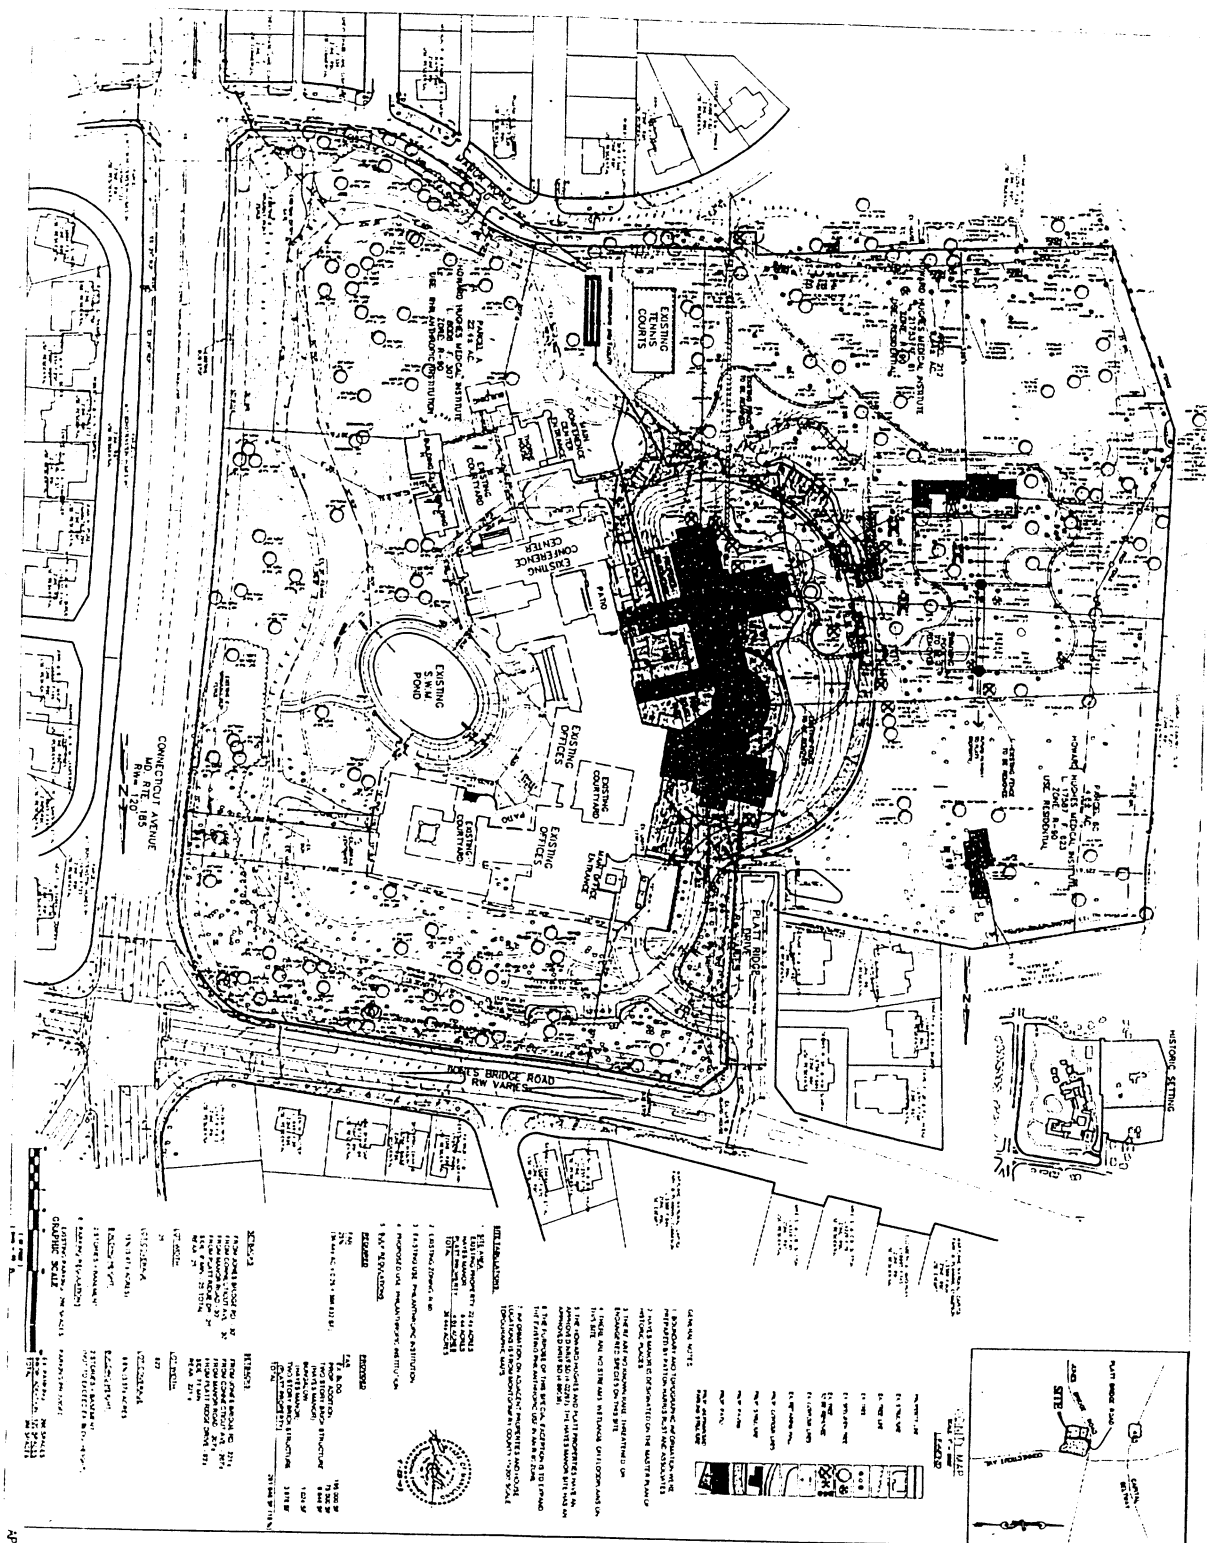


LEGEND

1. EXISTING BUILDING FOOTPRINT
 2. EXISTING DRIVEWAYS
 3. EXISTING DRIVEWAYS
 Headquarters Expansion
Howard Hughes Medical Institute
 4000 Jones Bridge Road, Chevy Chase, MD
 Case No. S-1565A

SPECIAL EXCEPTION PLAN


Architect: Bowie Grindley Architects
 Civil Engineer: PHR-A
 Landscape Architect: Louise Schiller Associates
 Traffic Engineer: Kimley-Horn and Associates
 Development Management: The Mark Winkler Company

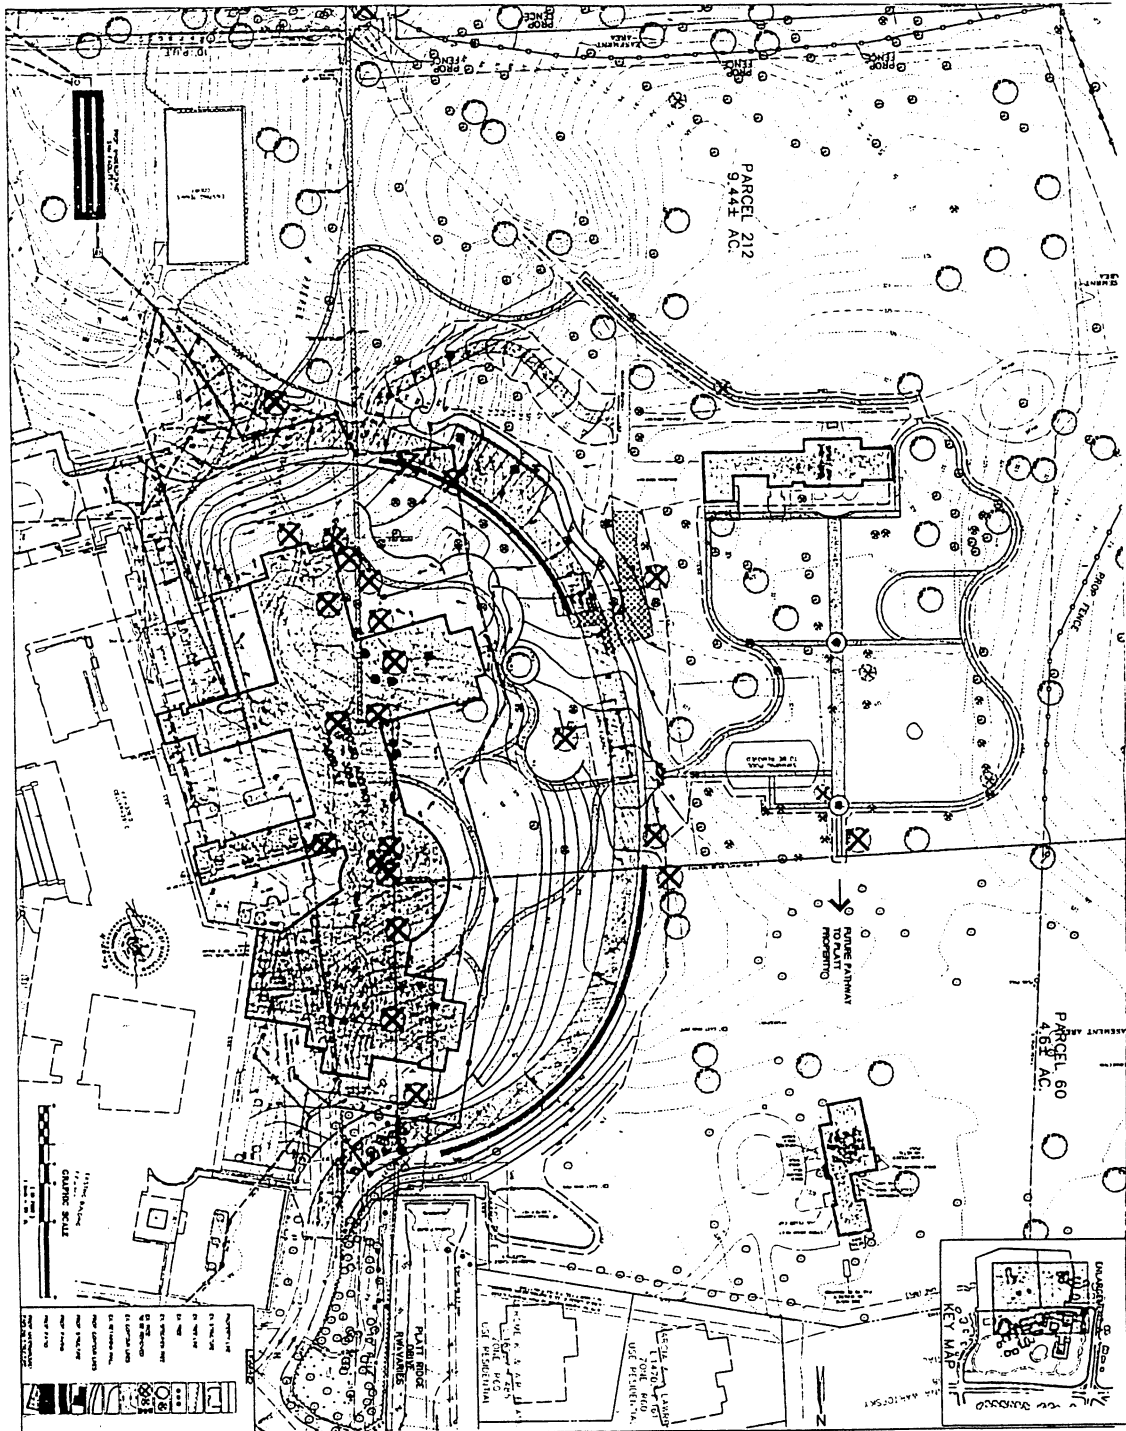


APRIL 2003
 Headquarters Expansion
Howard Hughes Medical Institute
 4000 Jones Bridge Road, Chevy Chase, MD
 Case No. S-1565A

SPECIAL EXCEPTION PLAN
 ENLARGEMENT


Architect: Bowe Gridley Architects
 Civil Engineer: PHR+A
 Landscape Architect: Louise Schiller Associates
 Traffic Engineer: Kinney-Horn and Associates
 Development Management: The Mark Winkler Company

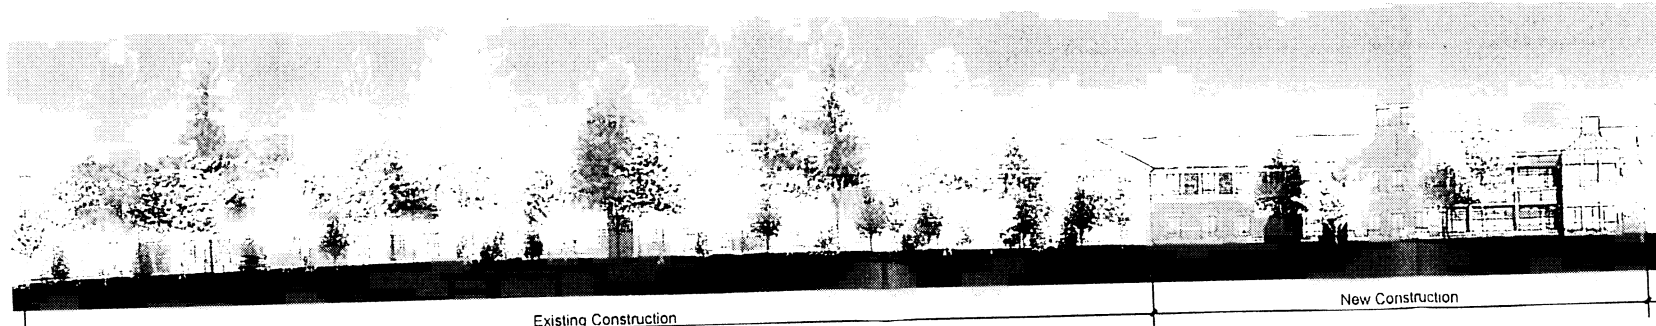


North Elevation - Headquarters Expansion

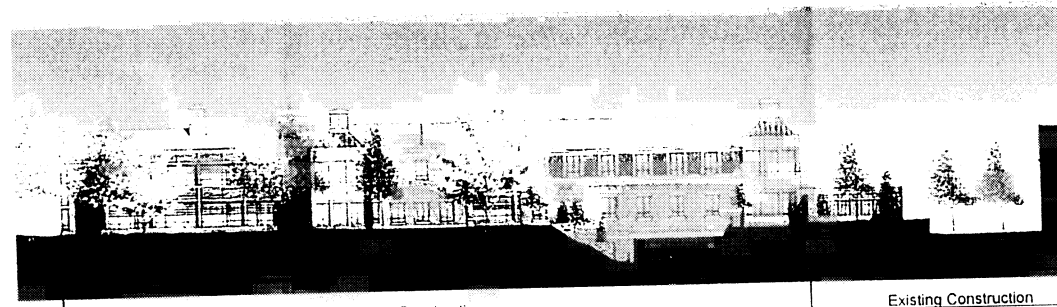

South Elevation - Headquarters Expansion

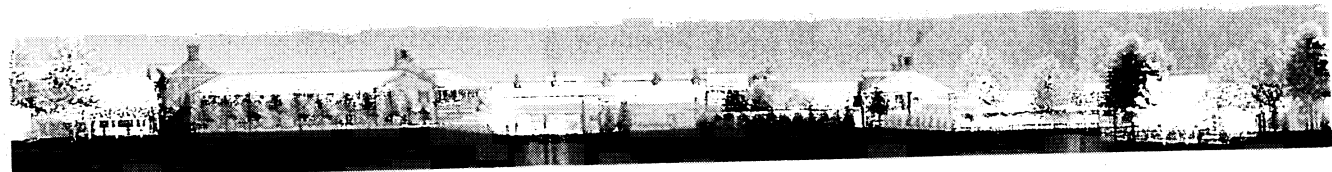

West Elevation - Existing Headquarters

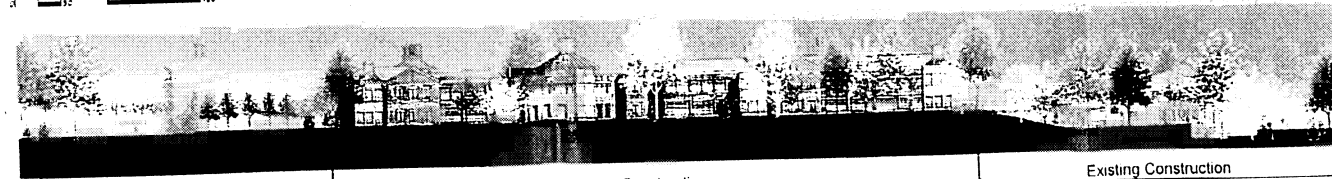

West Elevation - Headquarters Expansion

Note
 Building elevations depicted are conceptual in nature.
 They are intended to illustrate the overall building
 configuration and general architectural intent.


Note:
 Building Elevations do not indicate the degree of
 screening that actual landscaping provides.
 See Site Photographs.

Architect: Boyse Godley Architects
 Civil Engineer: PHR-A
 Landscape Architect: Louise Schiller Associates
 Traffic Engineer: Kinley-Horn and Associates
 Development Management: The Mark Vitale Company

Exterior Elevations

Headquarters Expansion
Howard Hughes Medical Institute
 4000 Jones Bridge Road, Chevy Chase, MD
 Case No. S-1565A

APRIL 2003

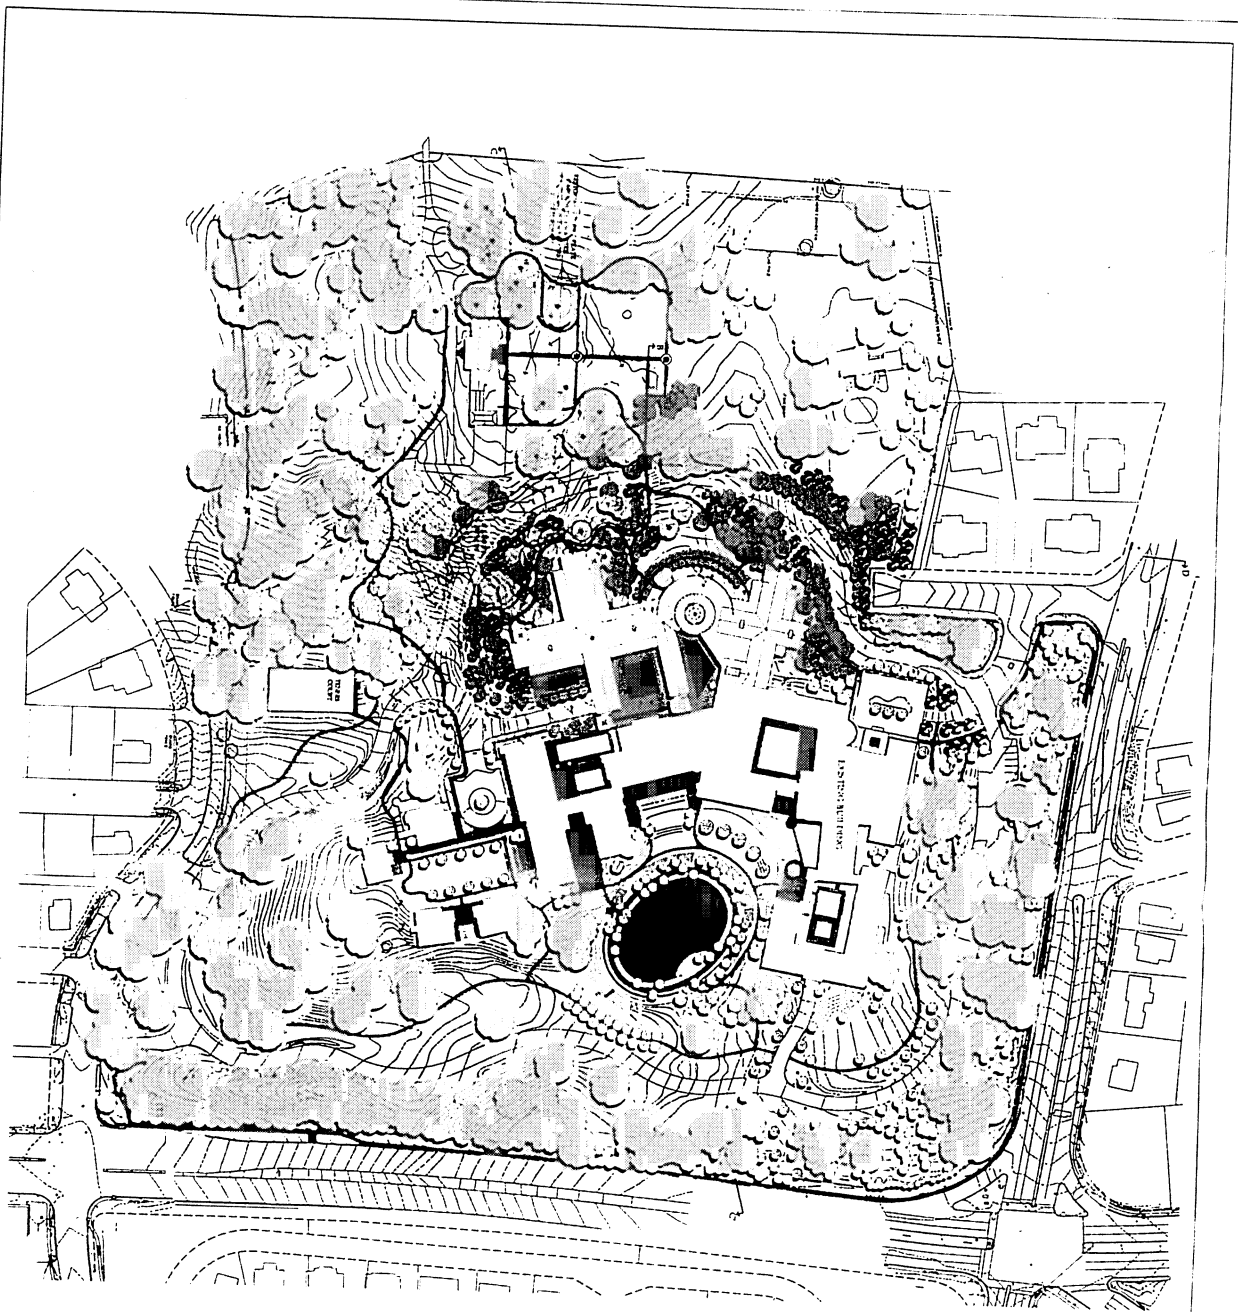

Scale: 1"=50'





LEGEND	
	Proposed Paved Path
	Proposed Shrub Plant
	Proposed Slow Walking Wall
	New Development Front
	New Landscaping for New and Old Existing Front to be Preserved
	Road
	Lawn
	New Retention For (10in. 2'-4' to 4'-6")
	New Retention For (10in. 2'-10' to 10' to 12' to 14")
	Existing Tree to be Preserved
	Existing Tree to be Preserved
	Retain Light
	Pad Light
	Spot Light
	Wall Light

Headquarters Expansion
Howard Hughes Medical Institute
 4000 Jones Bridge Road, Chevy Chase, MD Case No. S-1565A


Special Exception
 Landscape Plan

Architect: Bowie Gridley Architects
 Civil Engineer: PHR-A
 Landscape Architect: Louise Schiller Associates
 Traffic Engineer: Kimley-Horn and Associates
 Development Management: The Mark Winkler Company

APRIL 2003

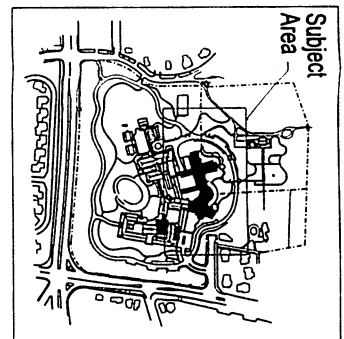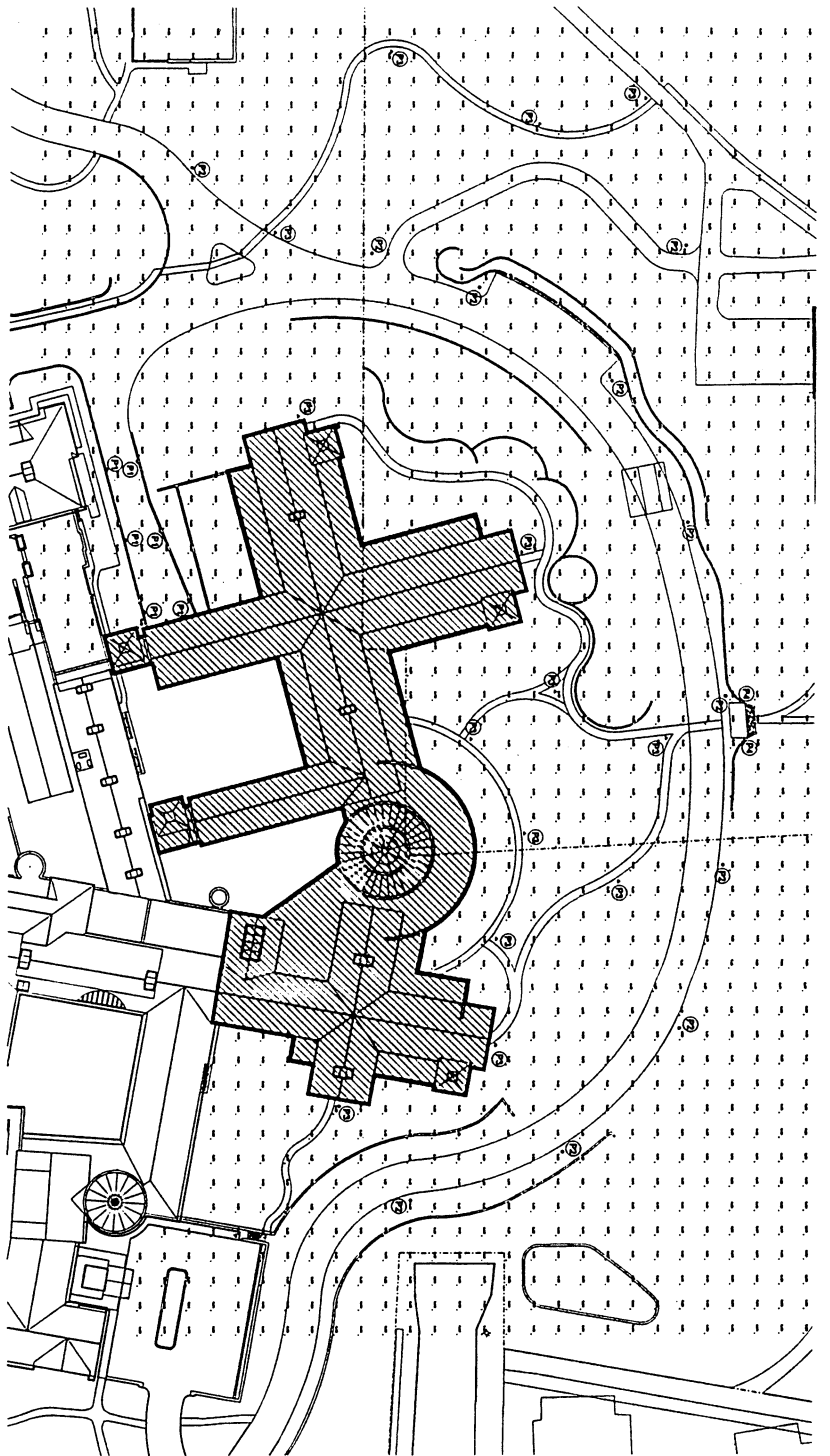

Key Plan

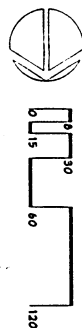


"A" sec.




"D" sec.



"C" sec.

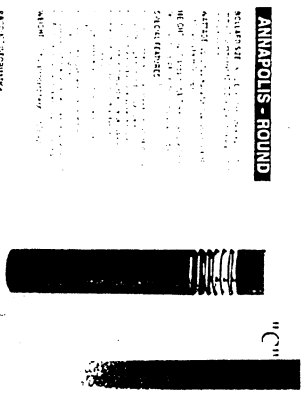

"E" sec.

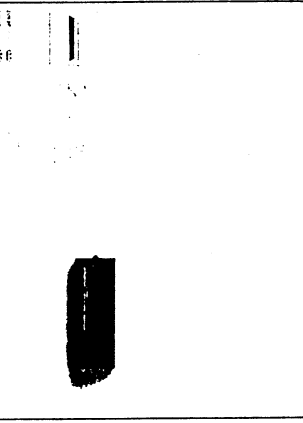

P1

DESCRIPTION: Ring Illuminated Light
 COLOR: Warm White
 LAMP: T8
 LUMENS: 3000
 HOURLY: 100

P2

DESCRIPTION: Flood Illuminated Light
 COLOR: Warm White
 LAMP: T8
 LUMENS: 1800
 HOURLY: 100

P3

DESCRIPTION: Flood Illuminated Light
 COLOR: Warm White
 LAMP: T8
 LUMENS: 1800
 HOURLY: 100

P4

DESCRIPTION: Flood Illuminated Light
 COLOR: Warm White
 LAMP: T8
 LUMENS: 1800
 HOURLY: 100