


S.E. 03-4 BEFORE & AFTER SCHOOL CHILD DAYCARE CENTER

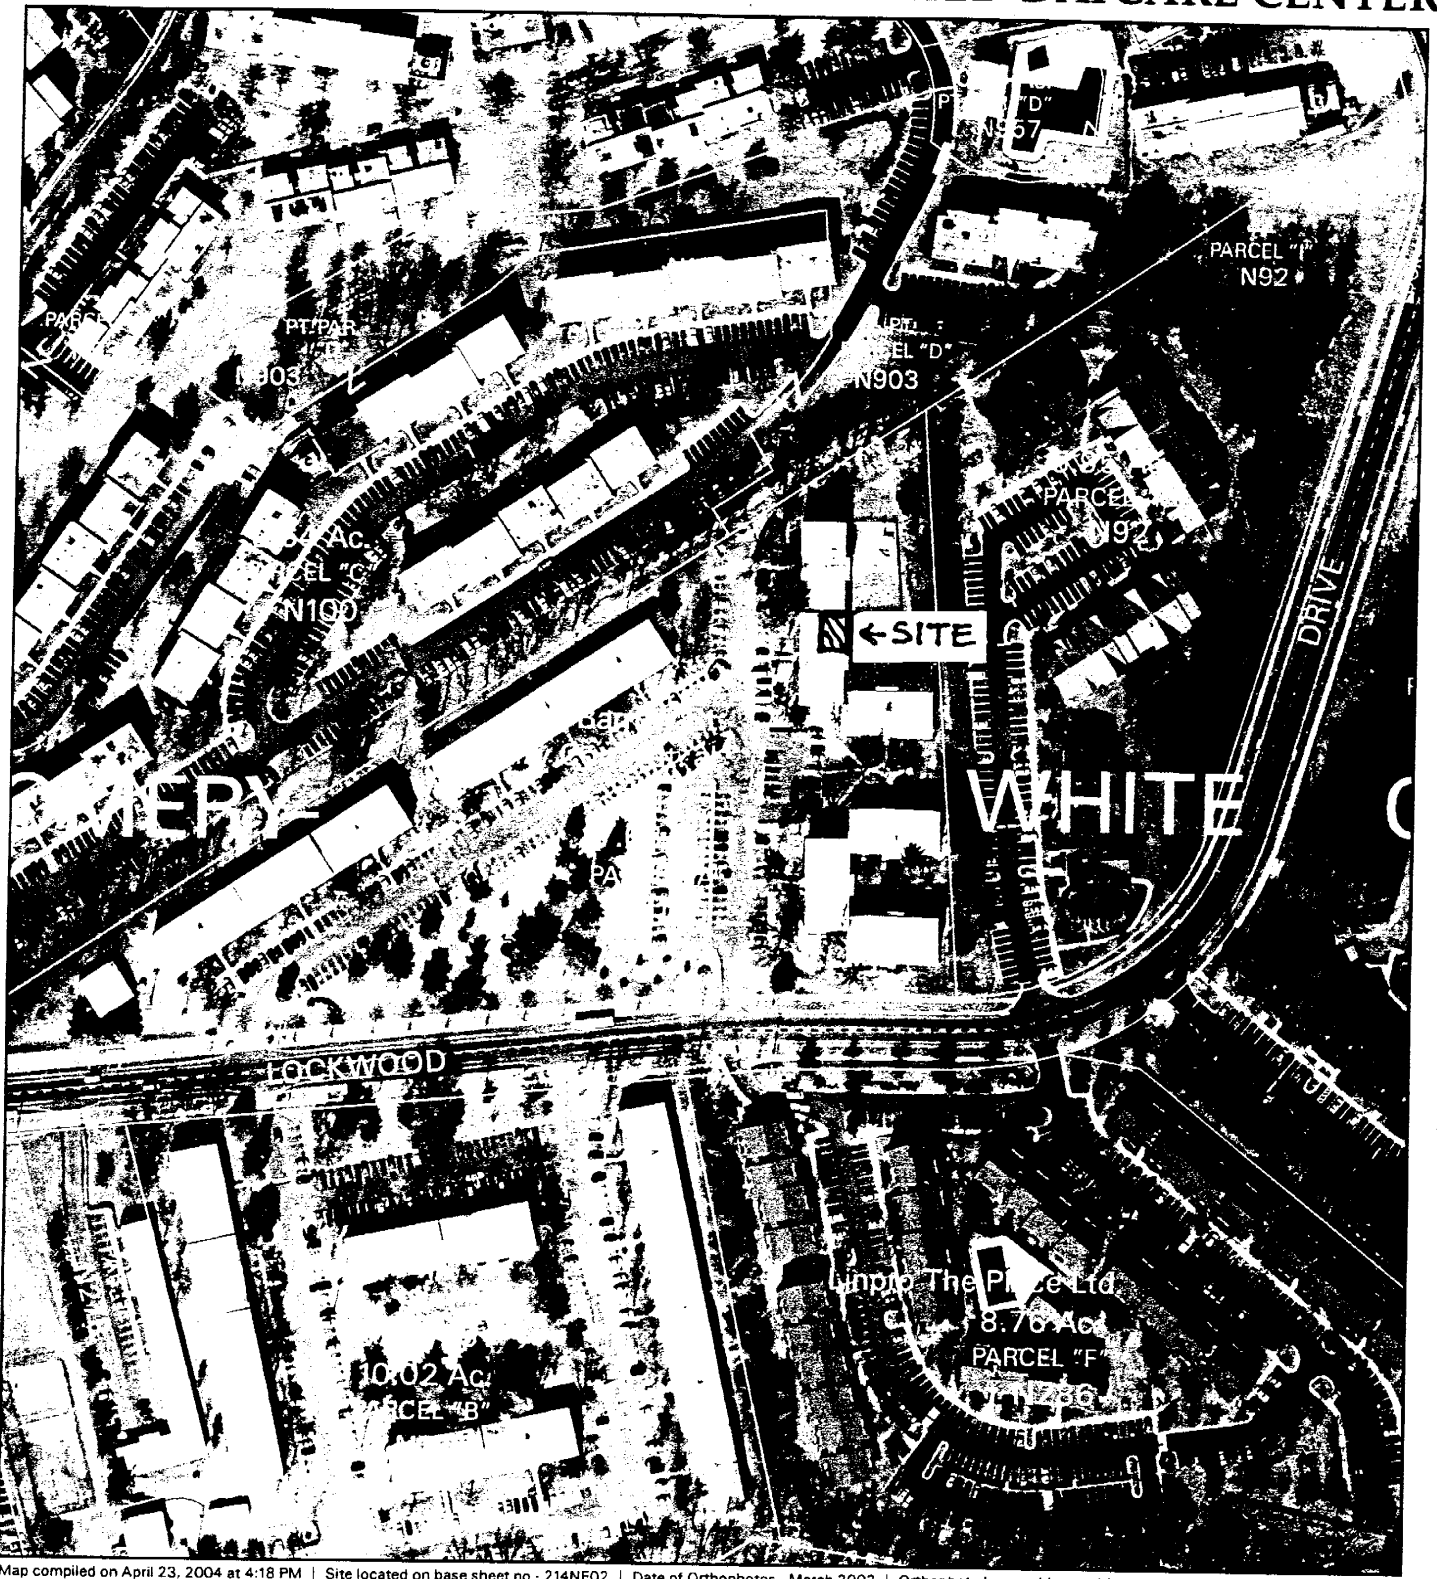



Map compiled on April 23, 2004 at 4:18 PM | Site located on base sheet no - 214NE02 | Date of Orthophotos - March 2002 | Orthophoto Images Licensed from VARGIS LLC.

NOTICE


The planimetric, property, and topographic information shown on this map is based on copyrighted Map Products from the Montgomery County Department of Park and Planning of the Maryland -National Capital Park and Planning Commission, and may not be copied or reproduced without written permission from M-NCPPC.

Property lines are compiled by adjusting the property lines to topography created from aerial photography and should not be interpreted as actual field surveys. Planimetric features were compiled from 1:14400 scale aerial photography using stereo photogrammetric methods.

This map is created from a variety of data sources, and may not reflect the most current conditions in any one location and may not be completely accurate or up to date. All map features are approximately within five feet of their true location. This map may not be the same as a map of the same area plotted at an earlier time as the data is continuously updated. Use of this map, other than for general planning purposes is not recommended. - Copyright 1998

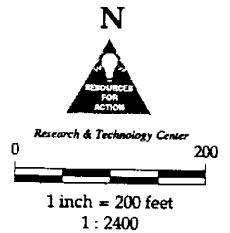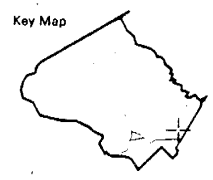

BA-2315 SITE PLAN (2)

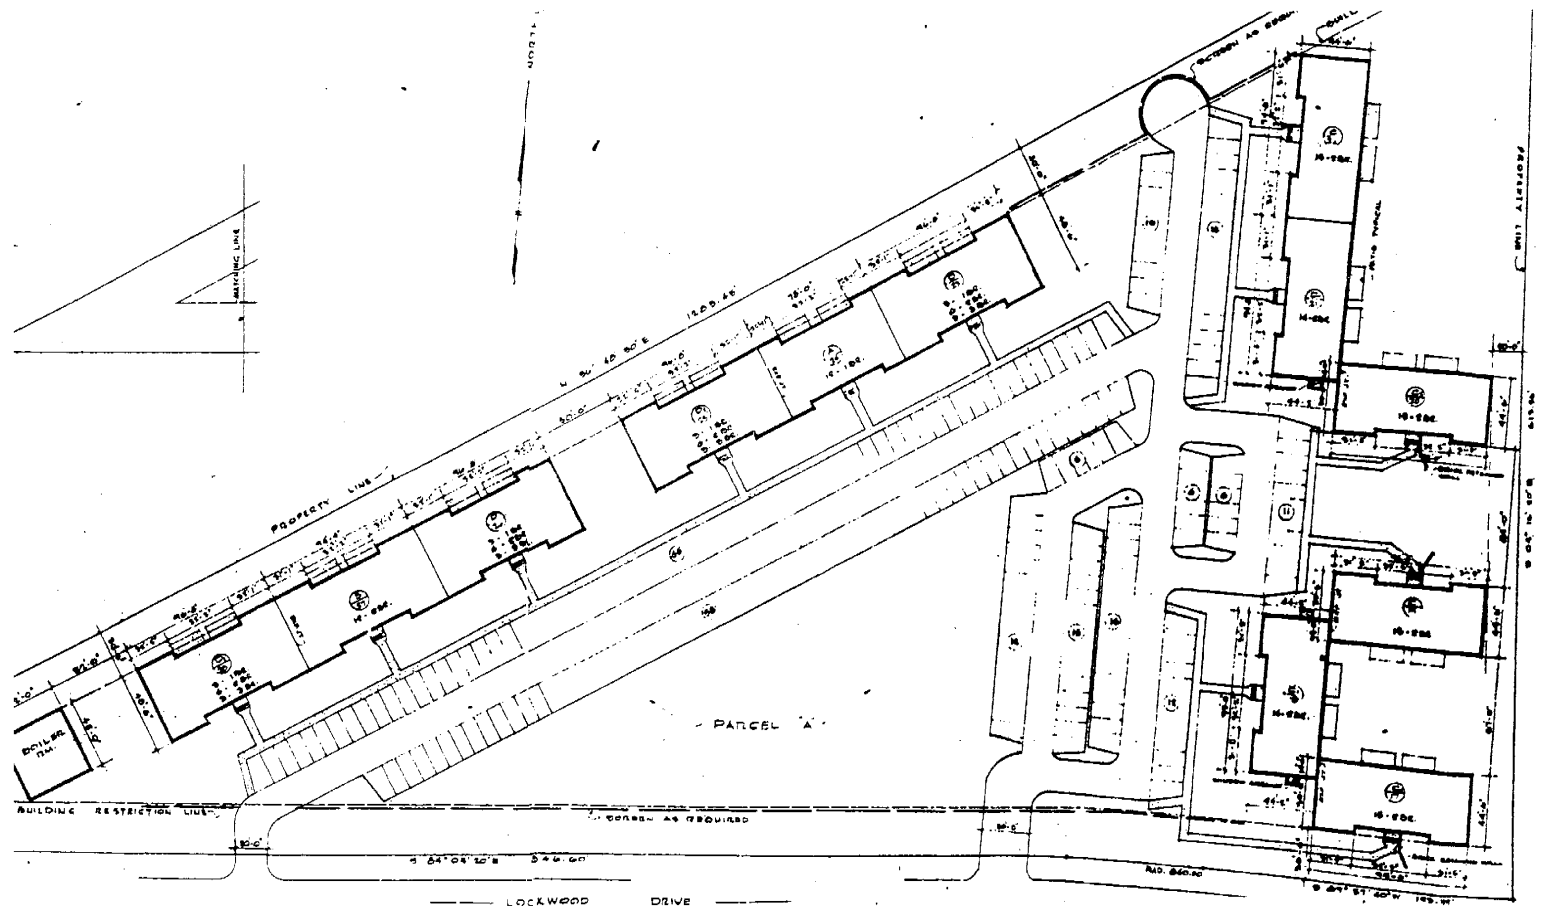

APARTMENT DATA				
BUILDING TYPE	1 BR	2 BR	3 BR	TOTALS
A	12	—	—	12
B	—	12	—	12
C	—	30	—	30
C ₁	—	30	—	30
C ₂	—	20	—	20
D	6	12	6	24
D ₁	6	12	6	24
TOTALS	24	124	12	160

ZONED : R-20
 PARKING REQ. : 1 1/2 / UNIT = 240 CARS
 PARKING PROVIDED : 240 CARS
 ACREAGE : 7.6791
 1 BOILER HOUSE