


ZONING PLAN

FIGURE 4.3

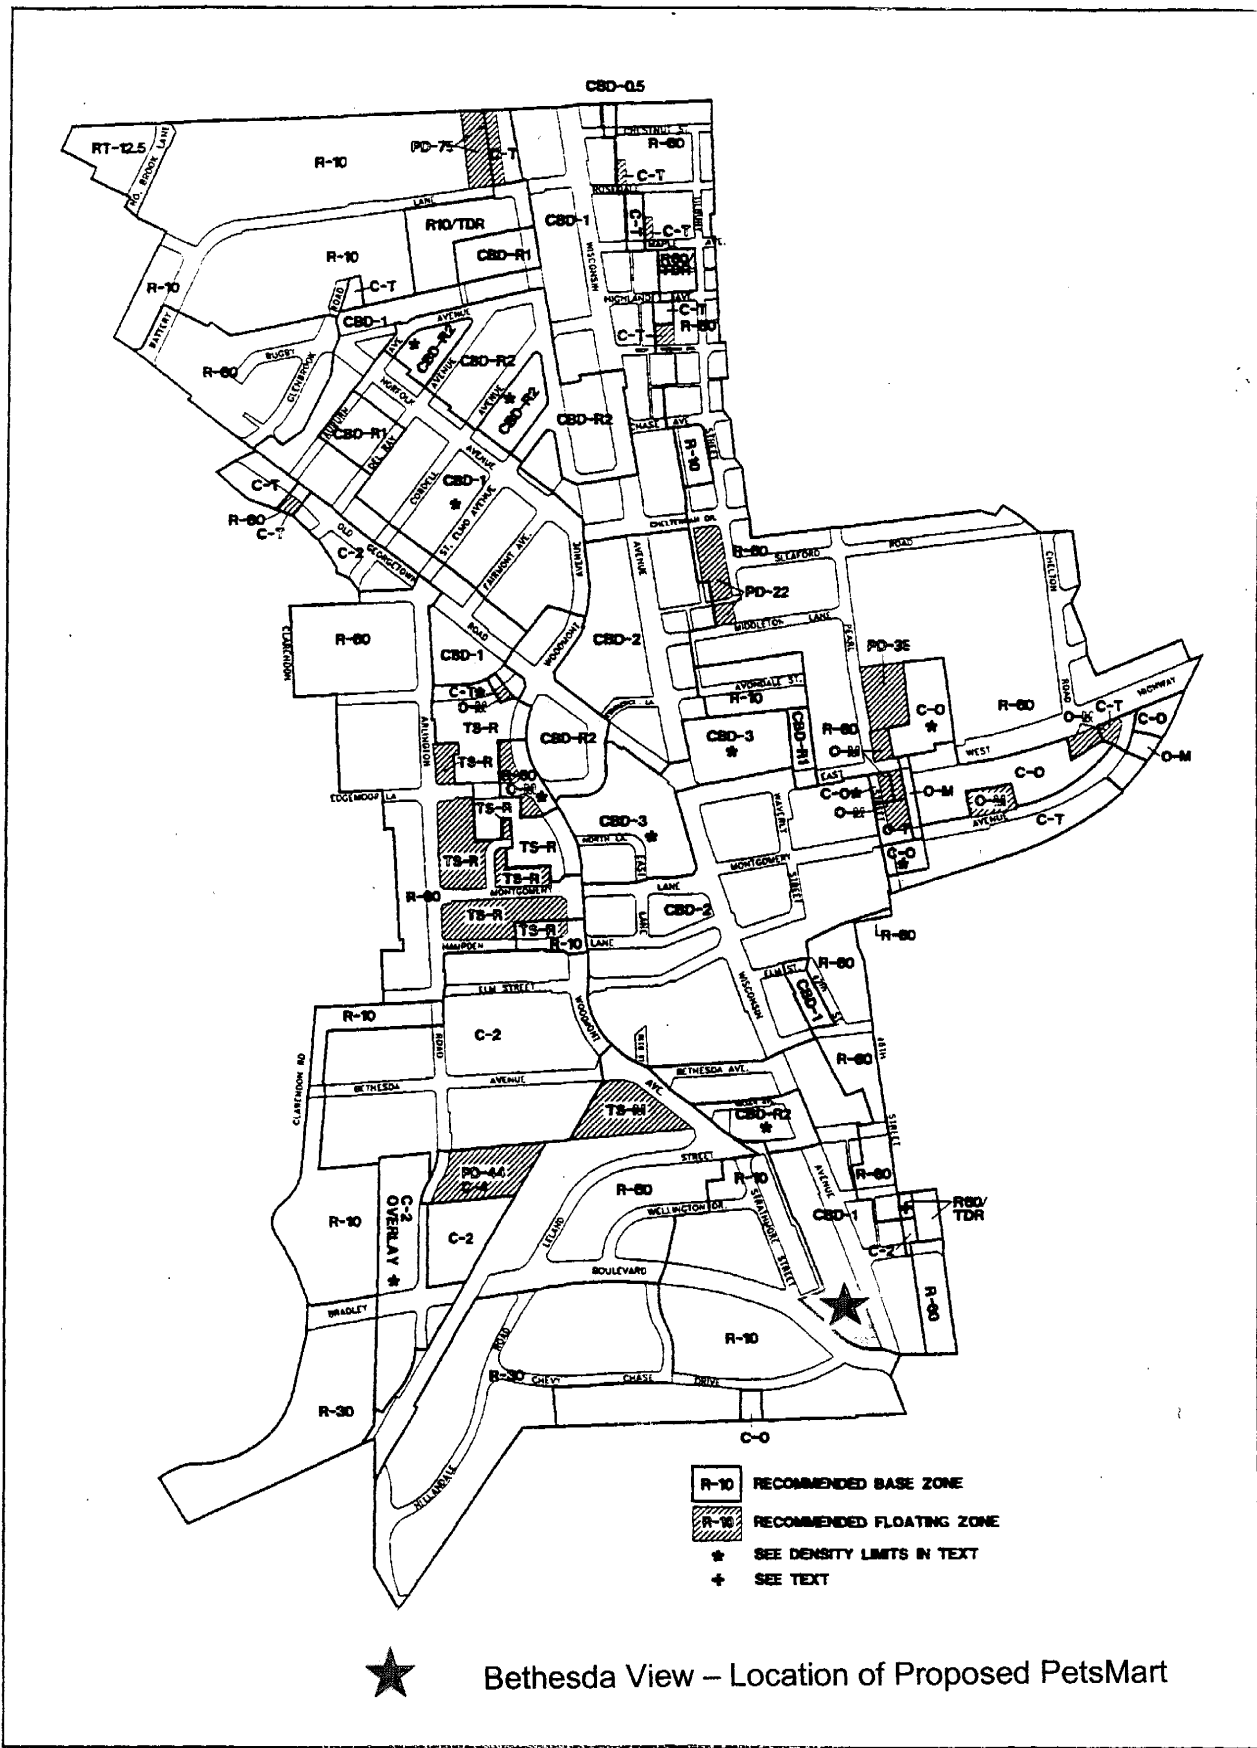


page 54

Site Plan

Concept Showing Approved Site Plan for Bethesda View
Bradley Boulevard Level at Proposed PetsMart Entrance

Attachment 4

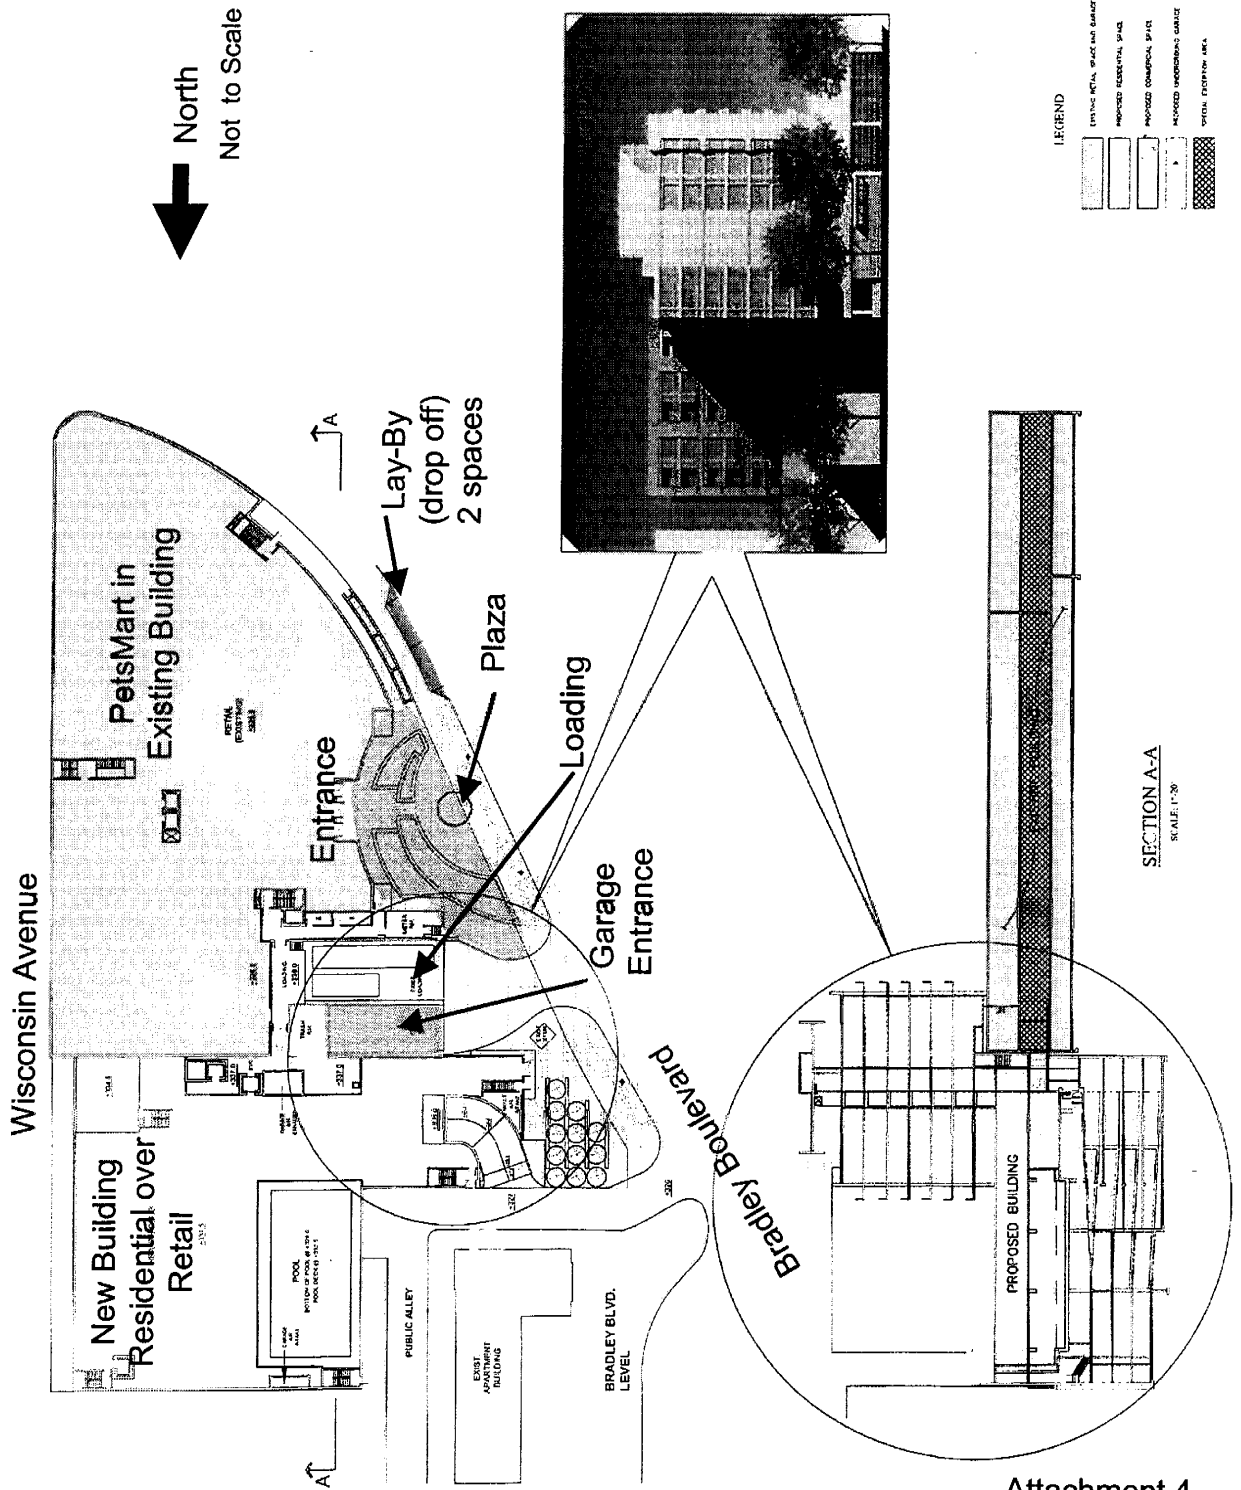

BETHESDA VIEW

8300 WISCONSIN AVENUE
BETHESDA, MARYLAND

PROPERTY
ORIGINATOR/OWNER
SHERMAN DEVELOPMENT CORP.
1000 WOODBURN DRIVE
SUITE 200
BETHESDA, MD 20814

BUILDINGS CROSS SECTION

DATE: 08/20/14
SCALE: 1"=30'

LEGEND

- EXISTING RETAIL, RESIDENTIAL, GARAGE
- PROPOSED RESIDENTIAL, POOL
- PROPOSED COMMERCIAL, POOL
- PROPOSED UNDERGROUND GARAGE
- VEHICLE EXPOSURE AREA

Attachment 4

Attachment 4