




**NORTH ELEVATION**

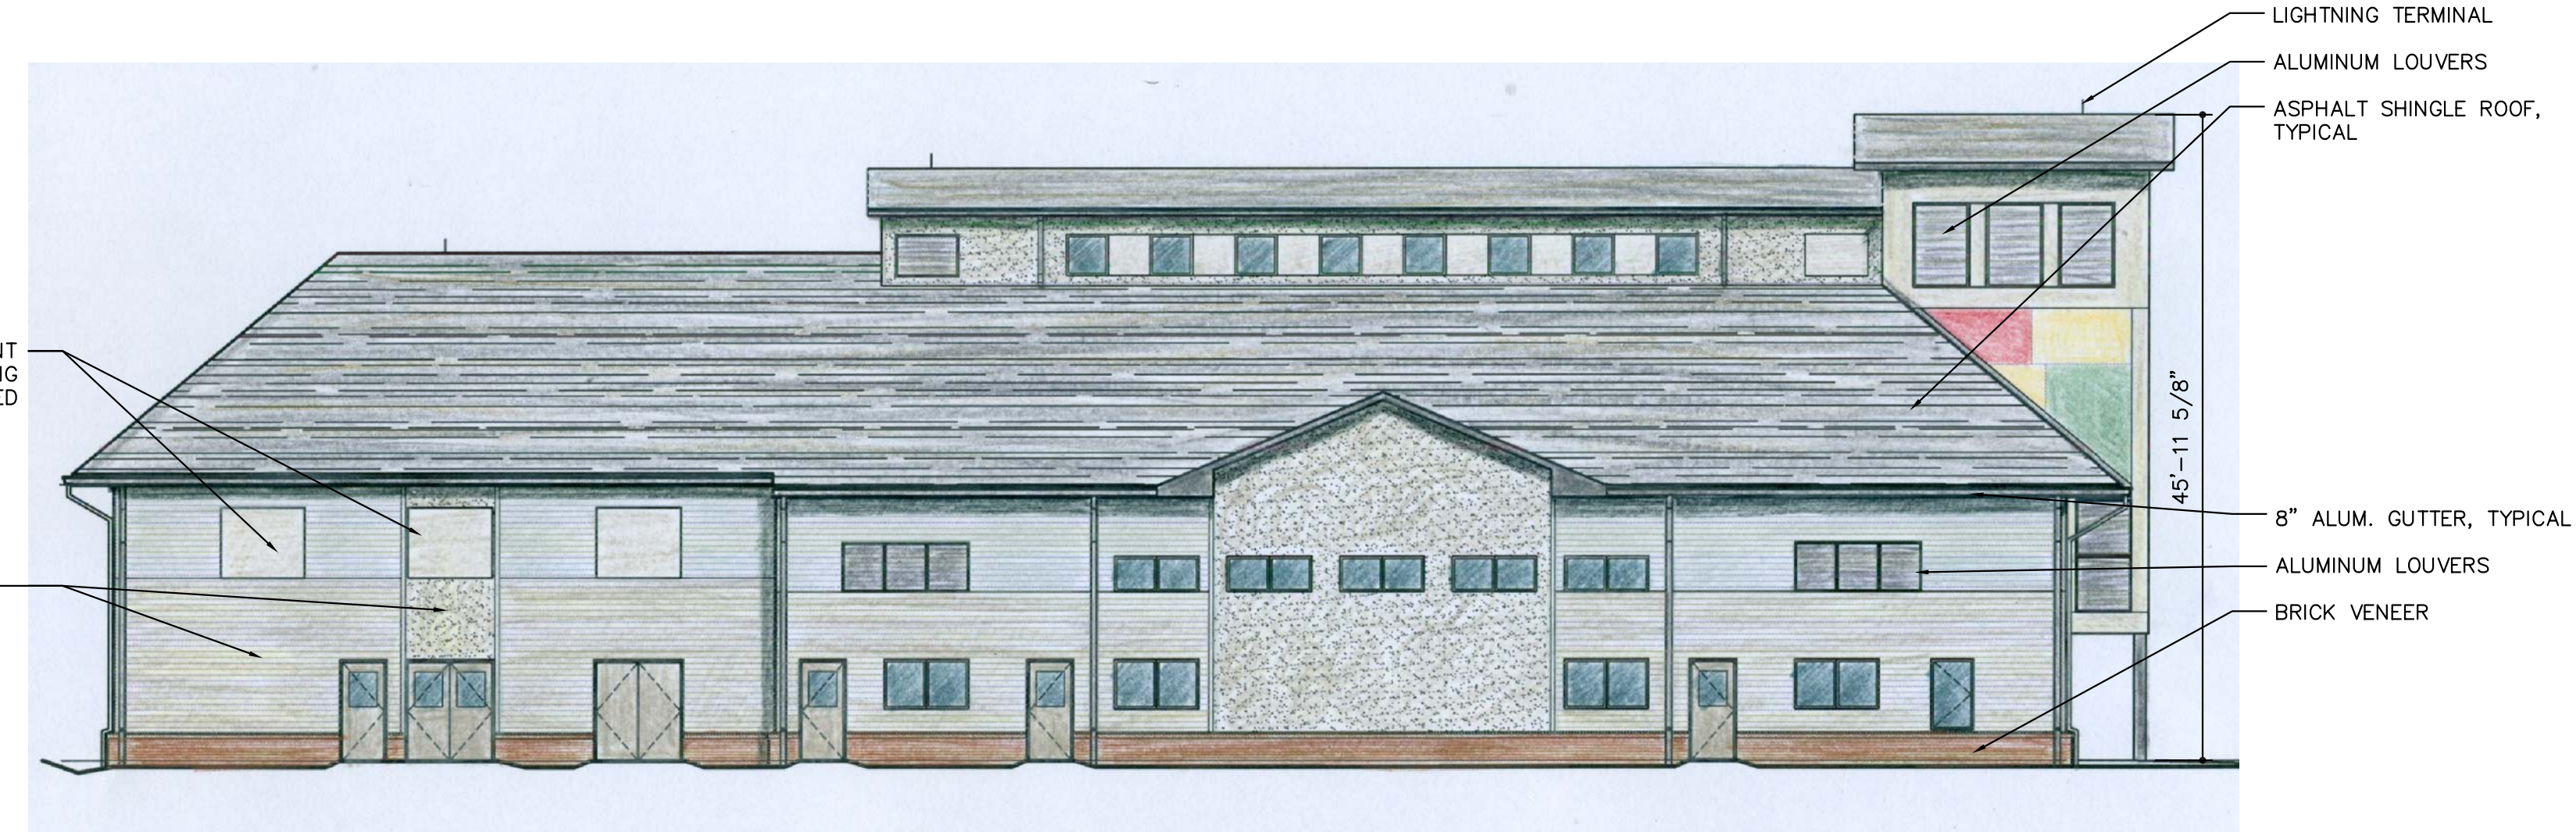

**EAST ELEVATION**

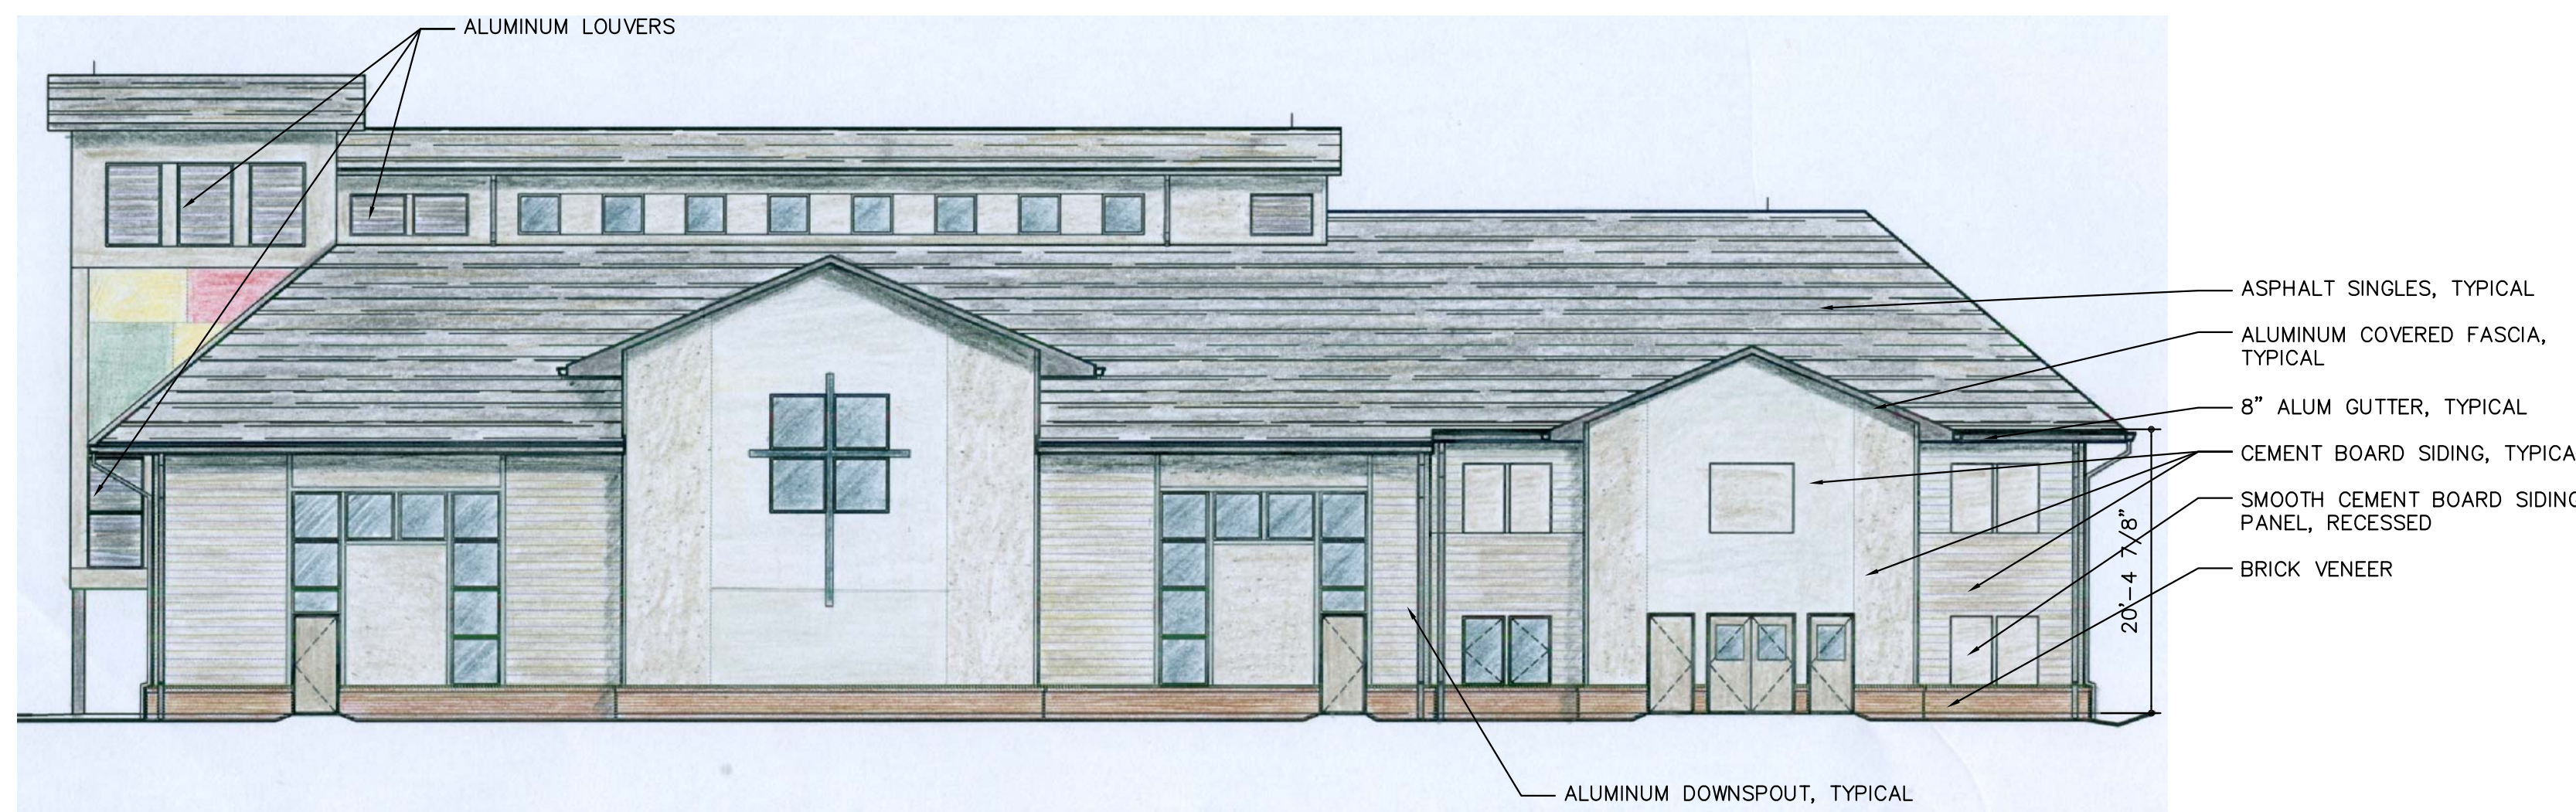

**WEST ELEVATION**

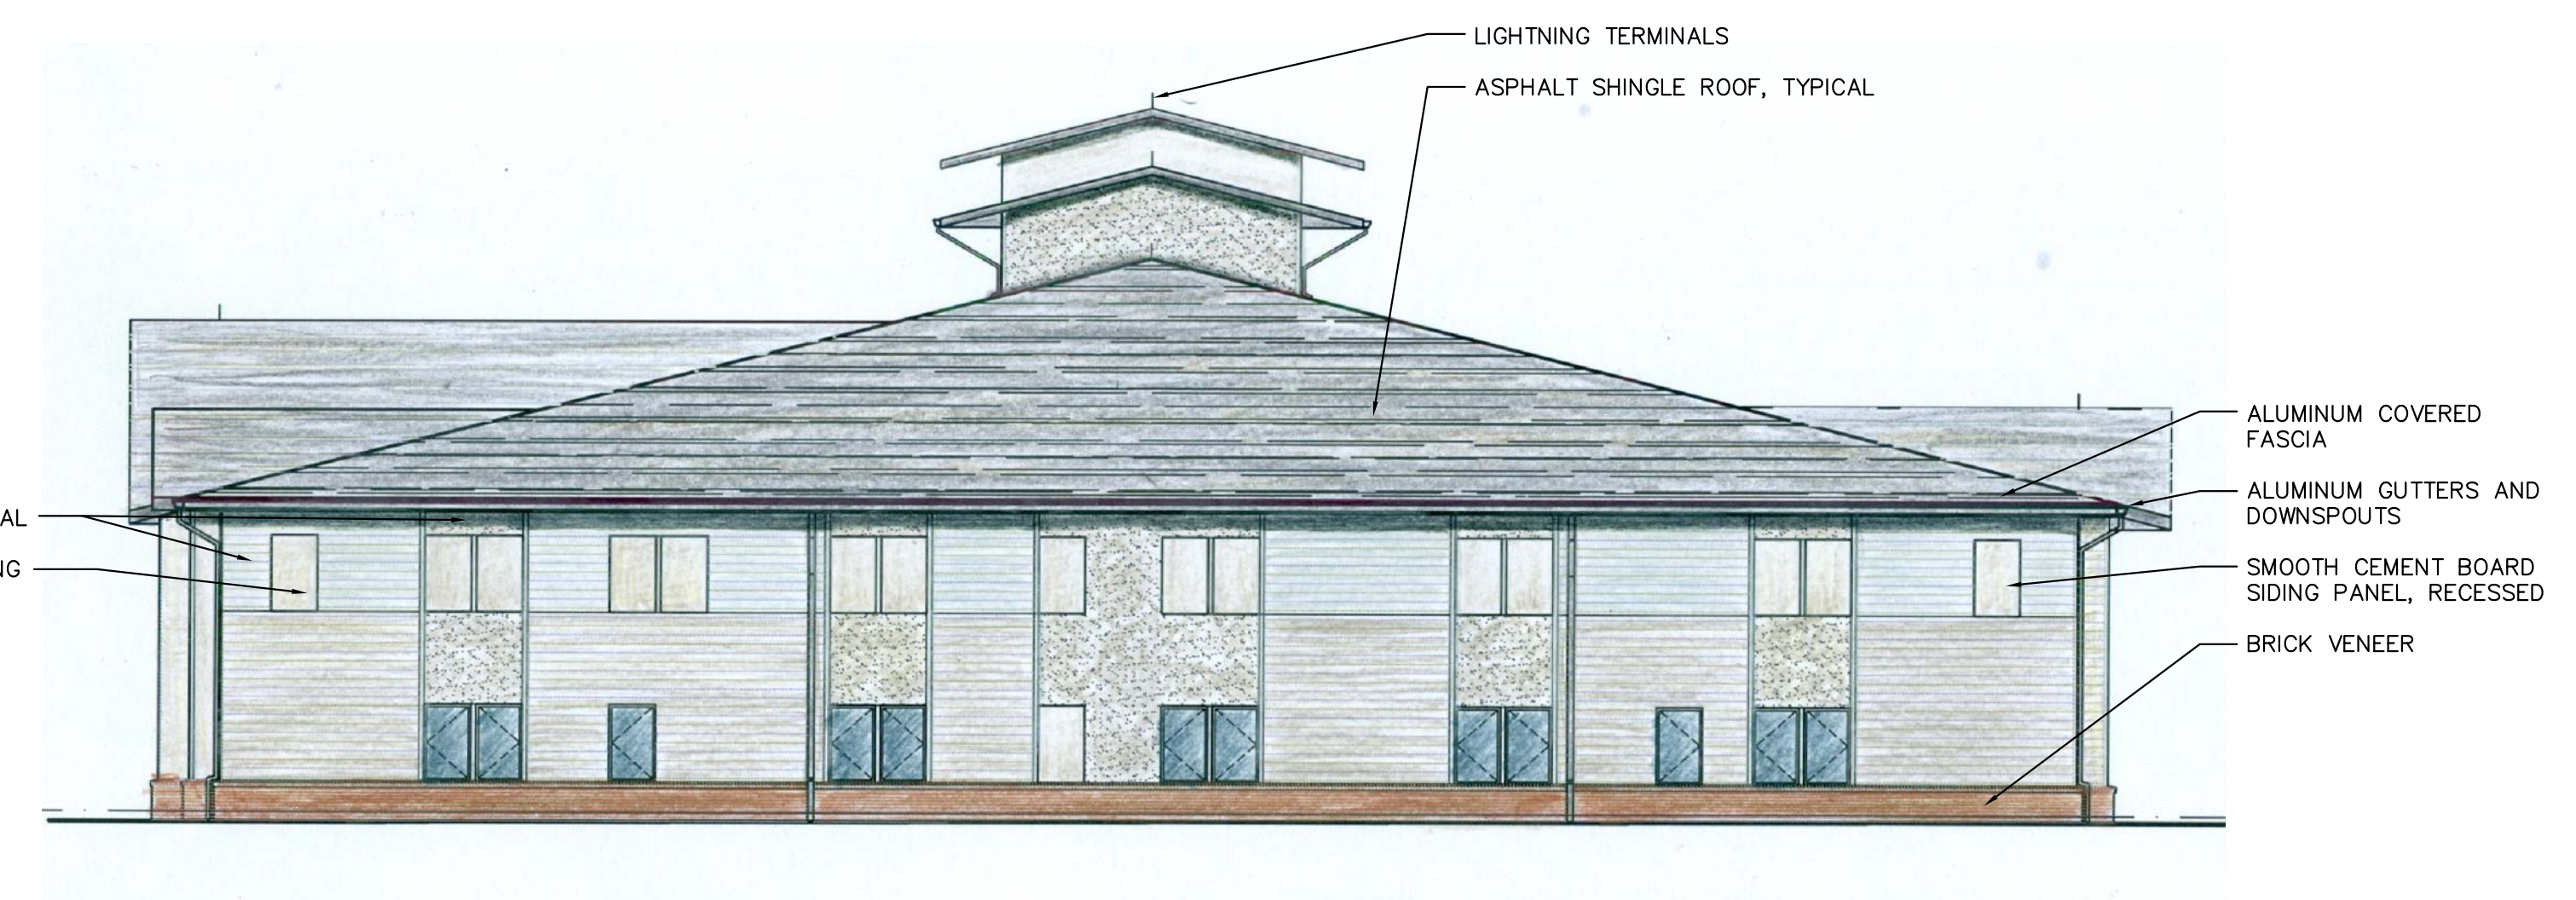

**SOUTH ELEVATION**

THESE ELEVATIONS ARE ILLUSTRATIVE ONLY. MATERIALS AND COLOR PALETTE MAY CHANGE.

**ROCKVILLE EVANGELICAL MISSION**  
 110 CENTRAL AVENUE  
 GAITHERSBURG, MD 20877

**CORKILL CUSH REEVES**  
 ARCHITECTS  
**CORKILL CUSH REEVES, P.A.**  
 10,111 M.L. KING, JR. HWY. SUITE 202 BOWIE, MD 20720  
 13 FRANCIS ST. SUITE 202 ANNAPOLIS, MD 21401  
 301.677.2488 INFO@CCRARCHITECTS.COM