


Proposed Fire Station / Police Substation And Proposed Incubator

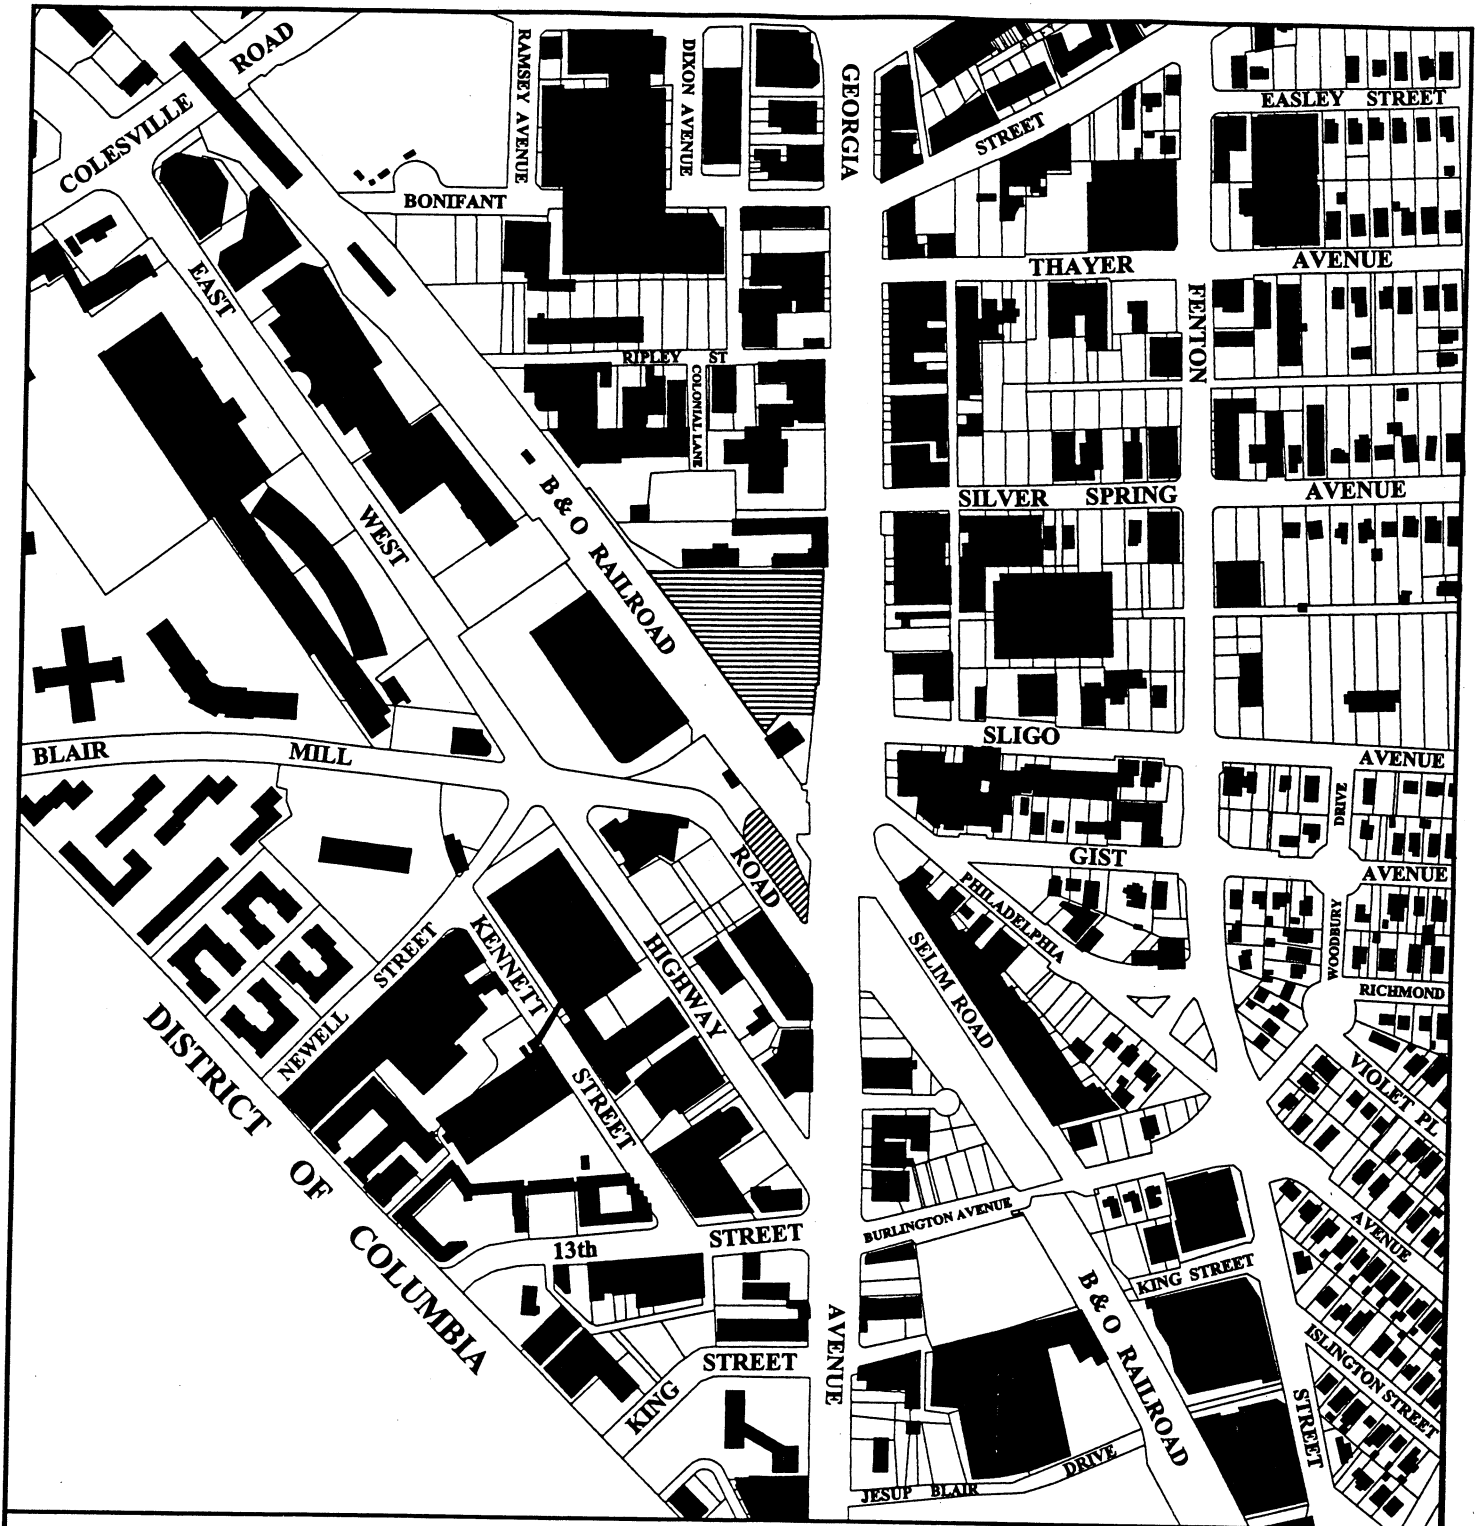

Proposed Fire Station And Police Substation



Proposed Silver Spring Innovation Center (Incubator)


Not part of subject application

Not To Scale







ATTACHMENT 2

Map 7 Revitalization Areas

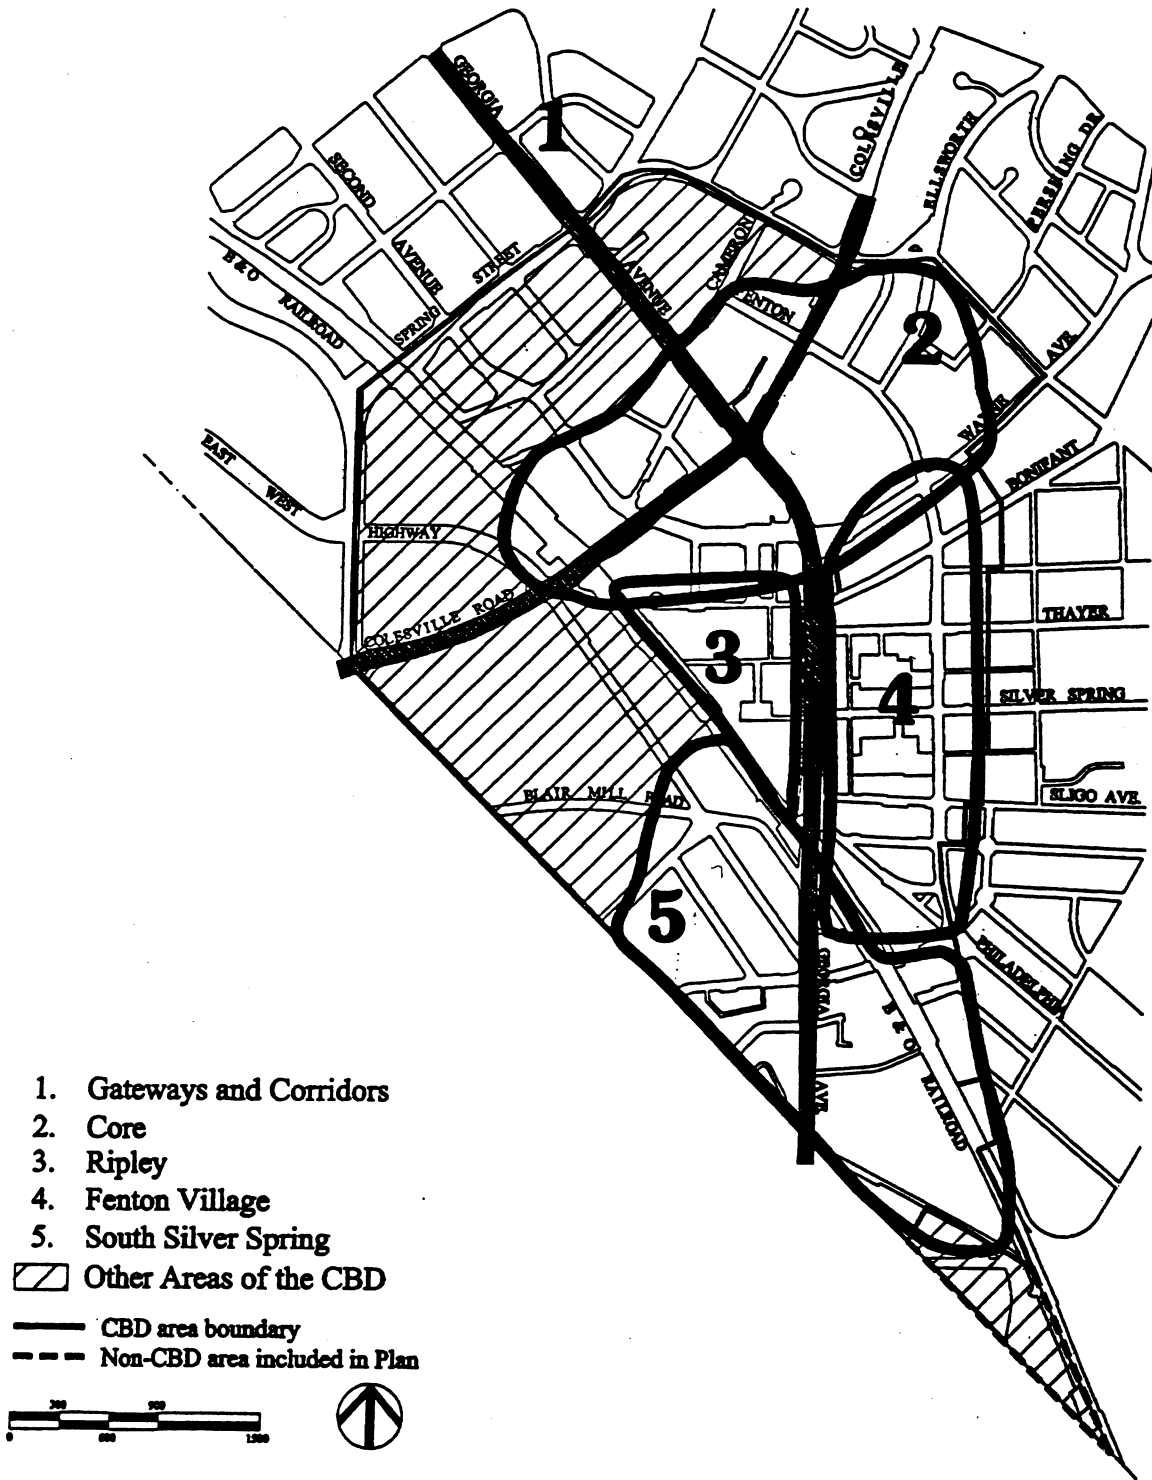

ATTACHMENT 4

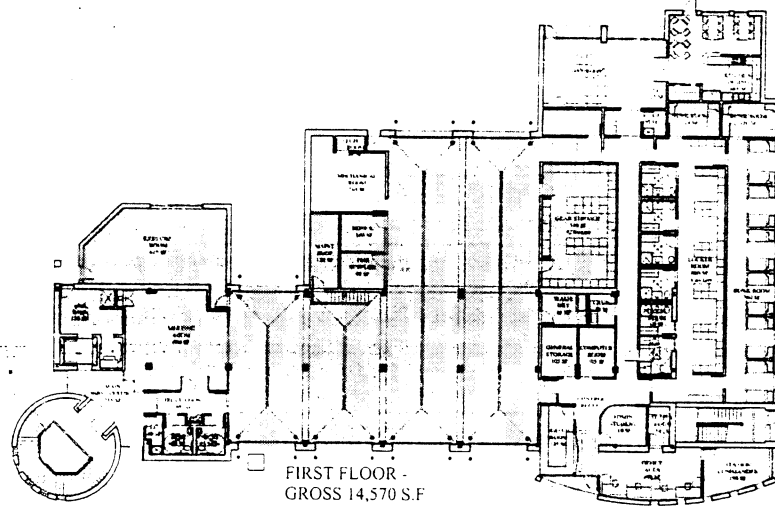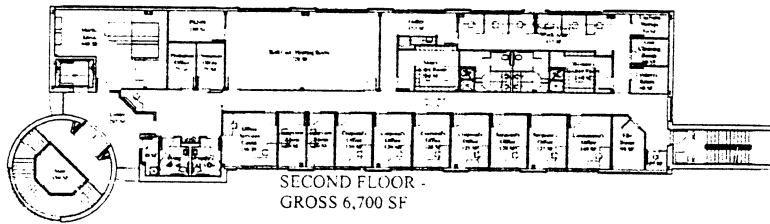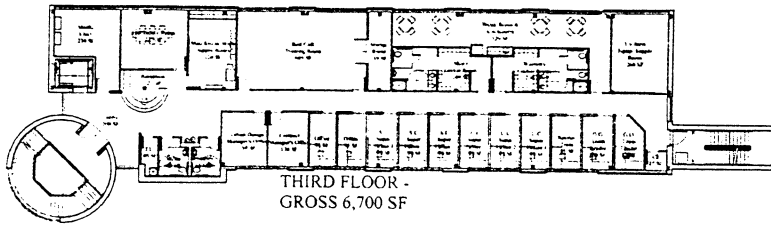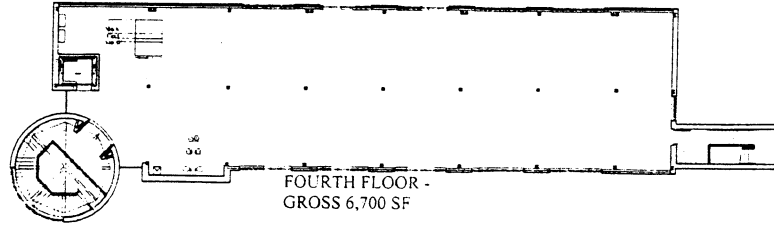


- Circulation
- Shared/Public
- Fire Station Apparatus
- Fire Station Administration
- Fire Station Living
- Police
- Urban District
- Mechanical/Electrical


Silver Spring Fire Station




West Elevation

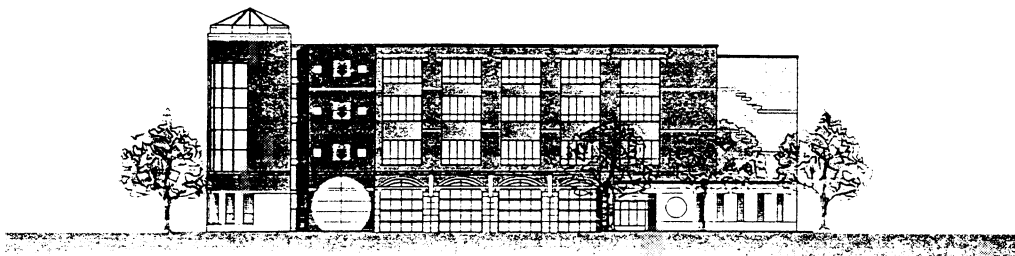

East Elevation

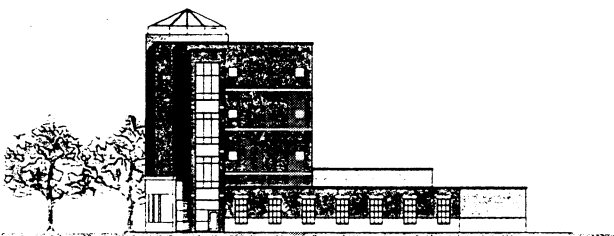

North Elevation

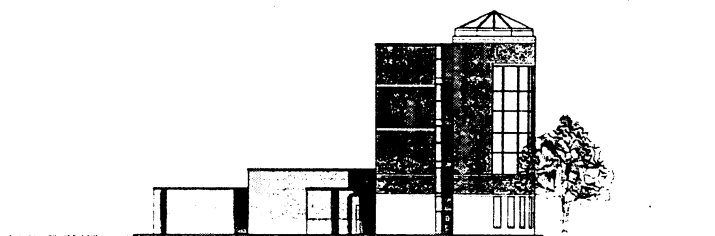

South Elevation

Silver Spring Fire Station

Samaha Associates, P.C. 