



1. Neighborhood of the Site

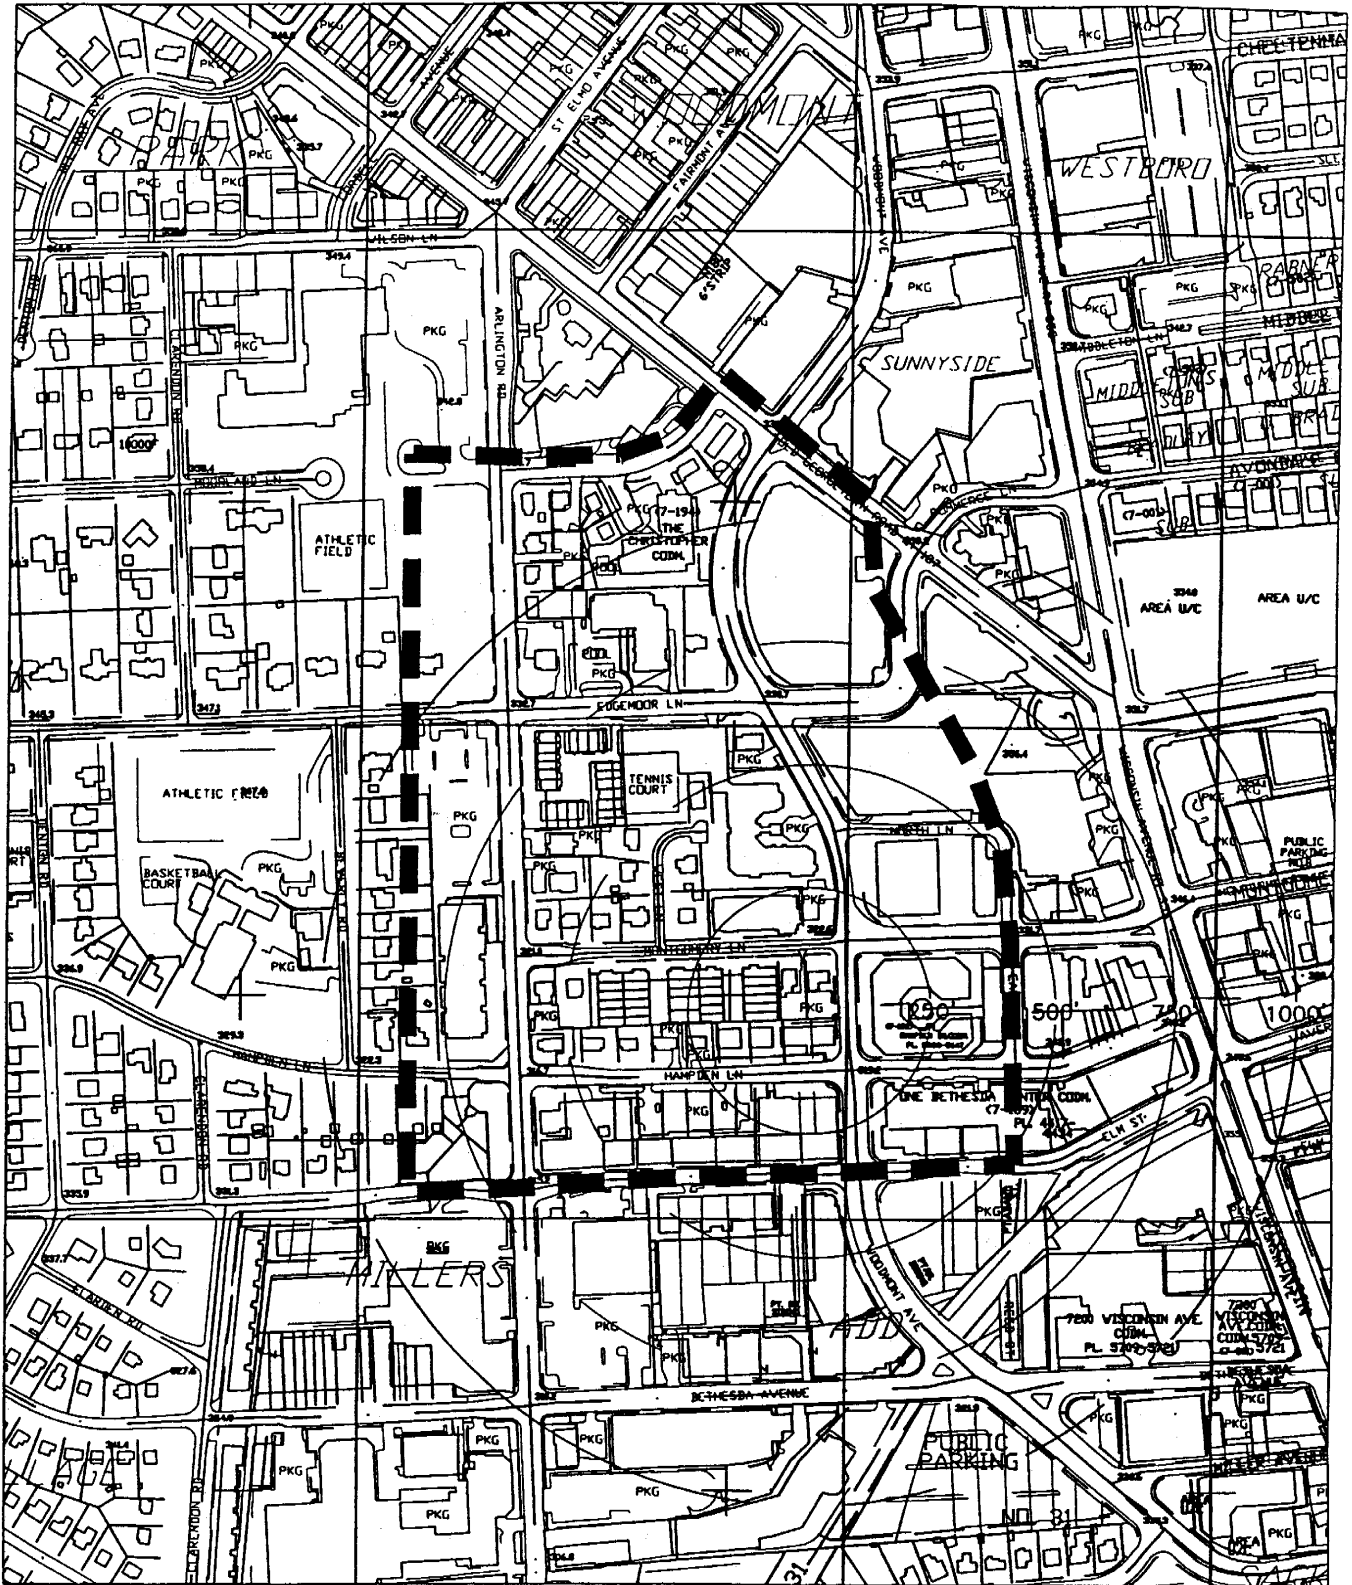

Neighborhood of the Site

2. Existing Conditions

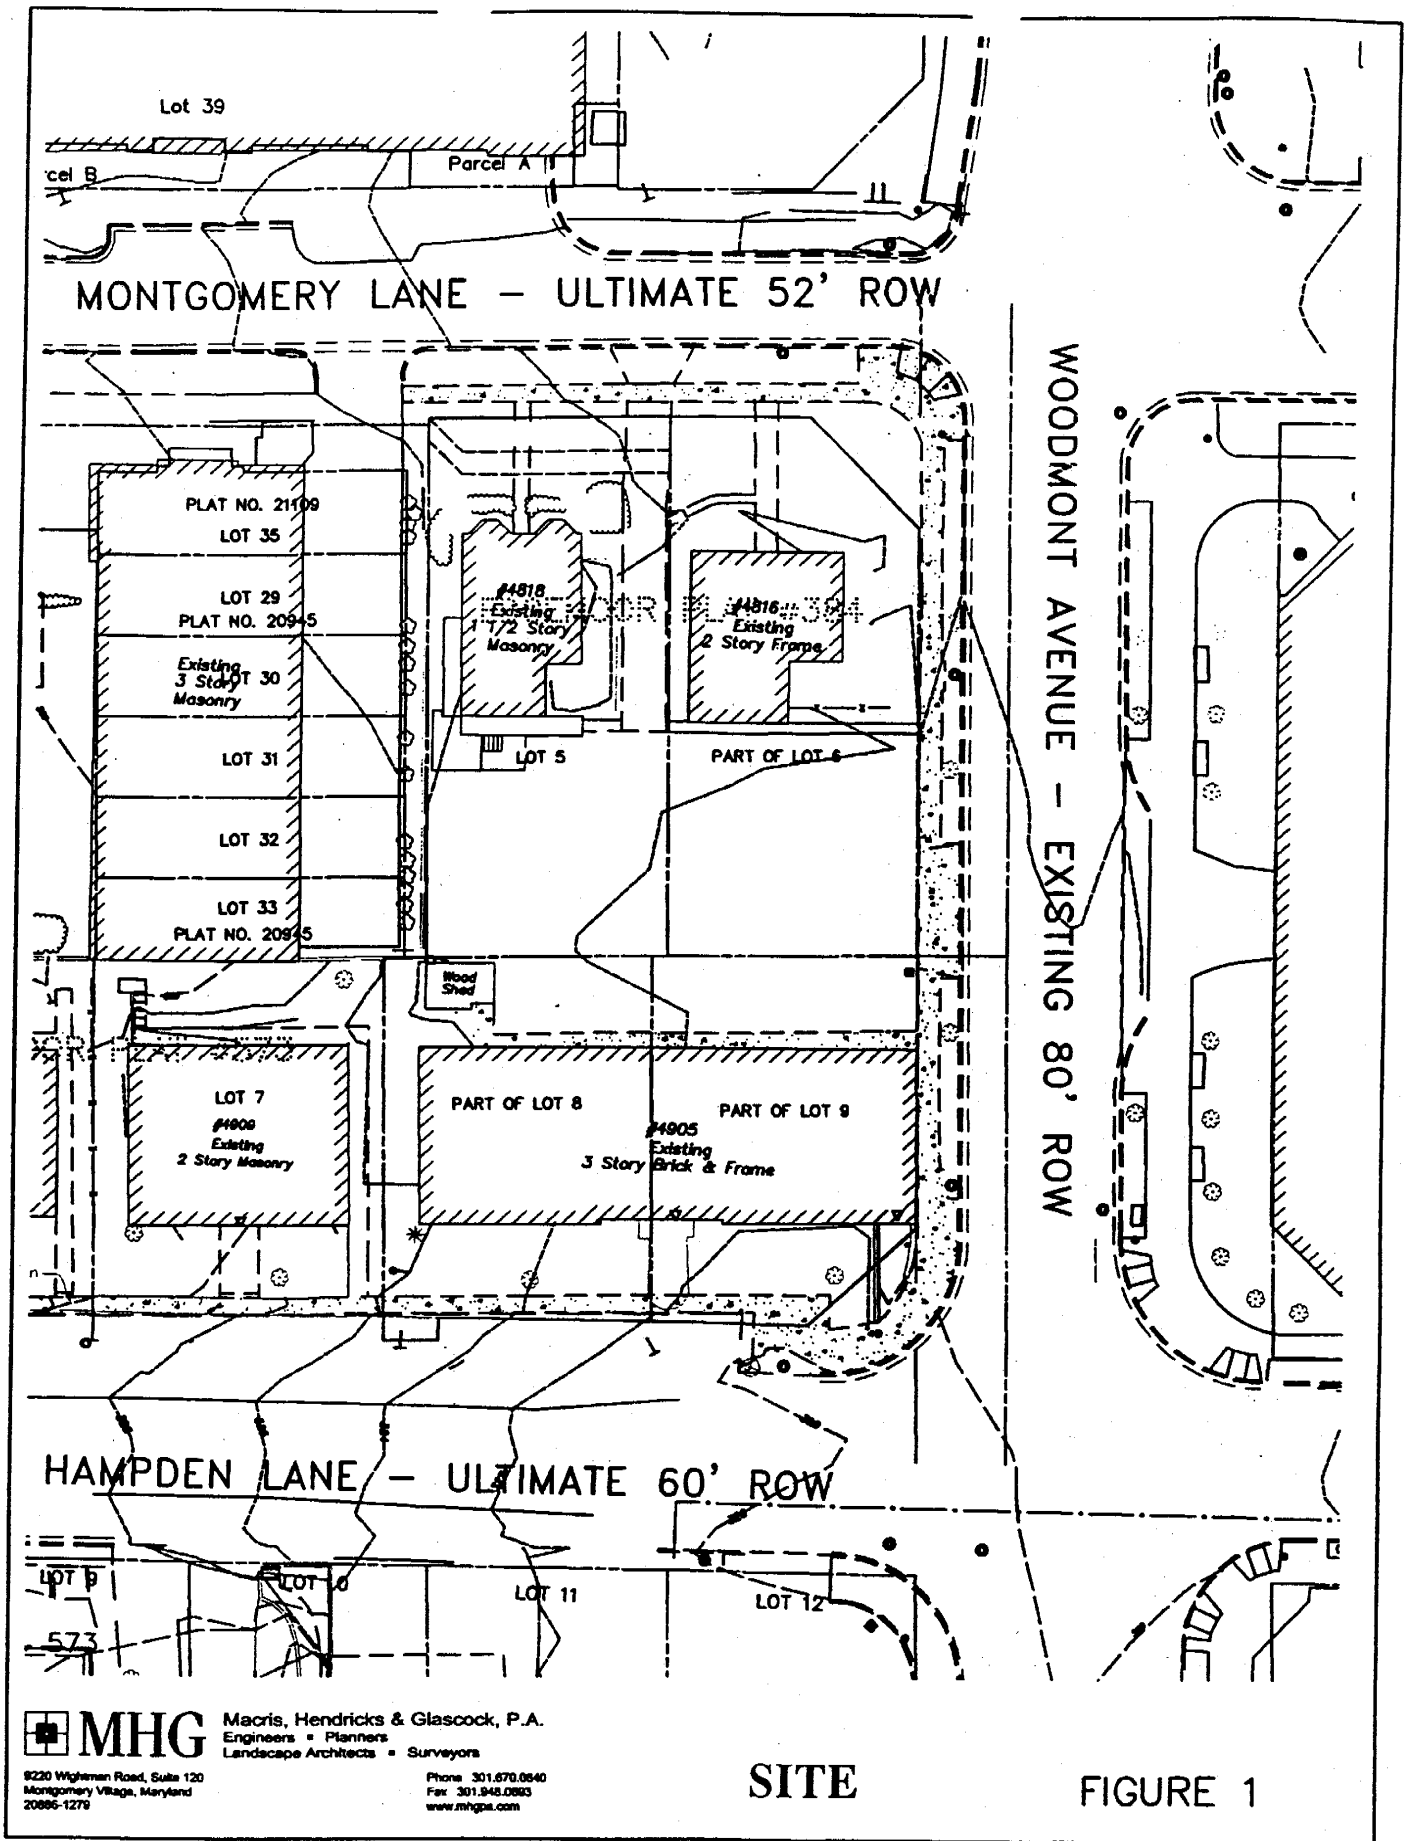


MHG Macris, Hendricks & Glascock, P.A.
 Engineers • Planners
 Landscape Architects • Surveyors

9220 Wighman Road, Suite 120
 Montgomery Village, Maryland
 20886-1279

Phone 301.670.0640
 Fax 301.948.0803
 www.mhga.com

SITE

FIGURE 1

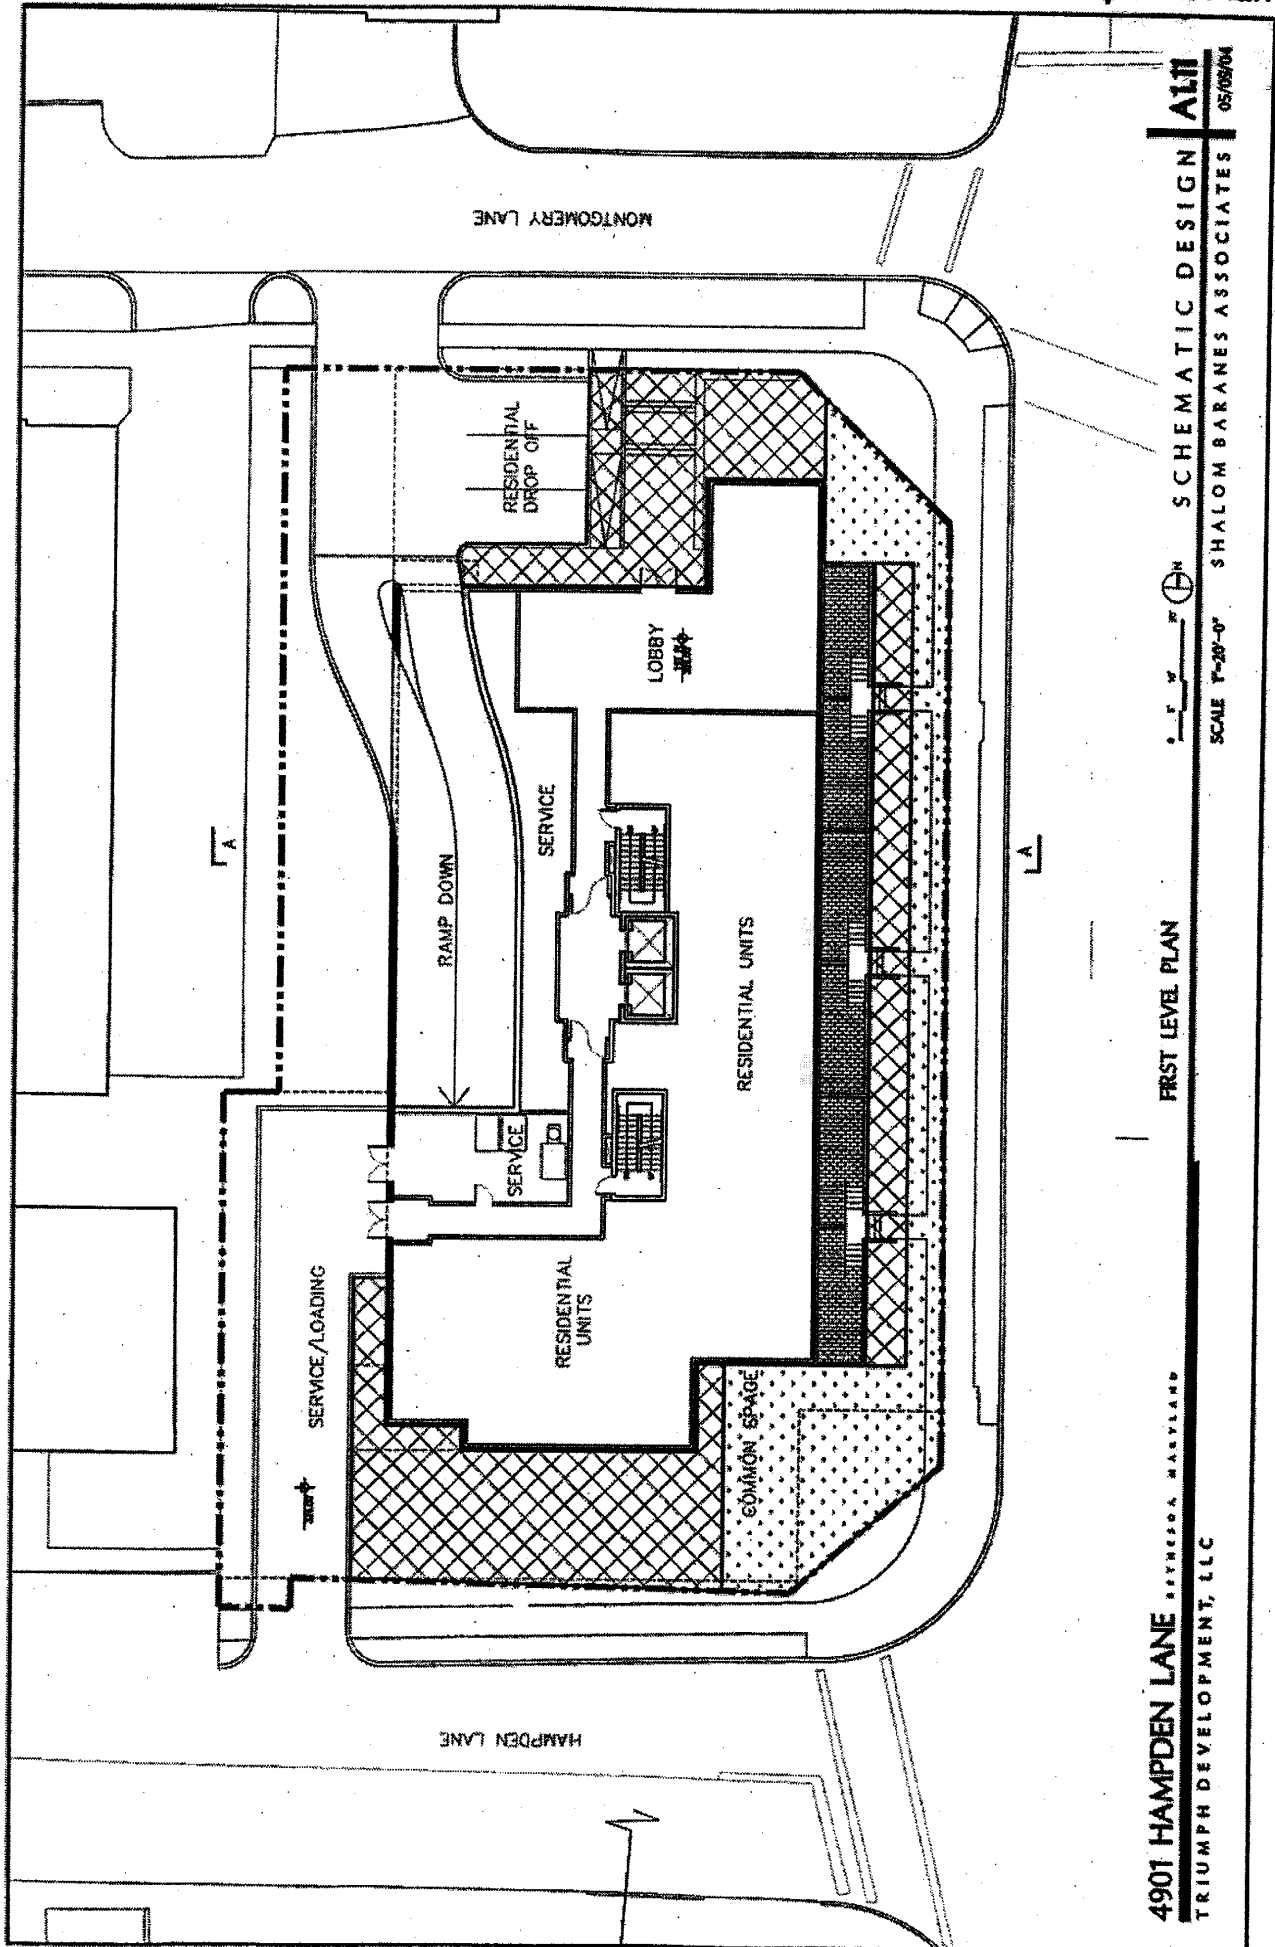

4901 HAMPDEN LANE BETHESDA, MARYLAND
 TRIUMPH DEVELOPMENT, LLC

FRST LEVEL PLAN

SCALE 1"=20'-0" SHALOM BARANES ASSOCIATES 05/09/04

ALTI

VICINITY MAP

