


SOUTHEAST ELEVATION




NORTHEAST ELEVATION




NORTHWEST ELEVATION

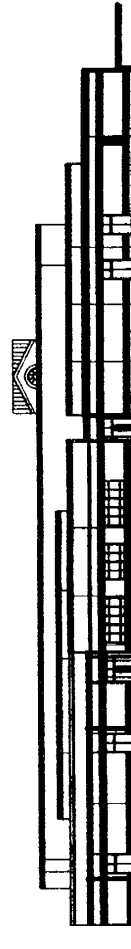

SOUTHWEST ELEVATION

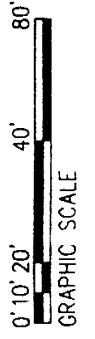


EXISTING ELEVATIONS

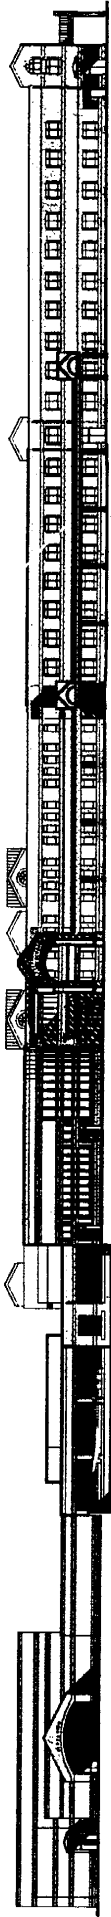

SOUTHEAST ELEVATION



NORTHEAST ELEVATION

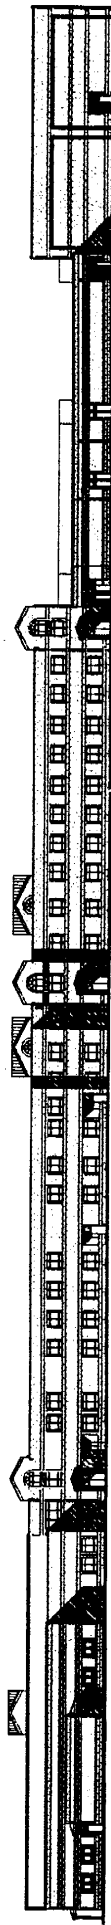

NORTHWEST ELEVATION



SOUTHWEST ELEVATION

PROPOSED ELEVATIONS

