


1st Floor  
 04.28.04  
 RA 08051  
 Sheet 4  
 Scale 1/8"=1'-0"

K S I Development

**RIPLEY STREET RESIDENTIAL DEVELOPMENT**  
 Silver Spring, Maryland



15 J

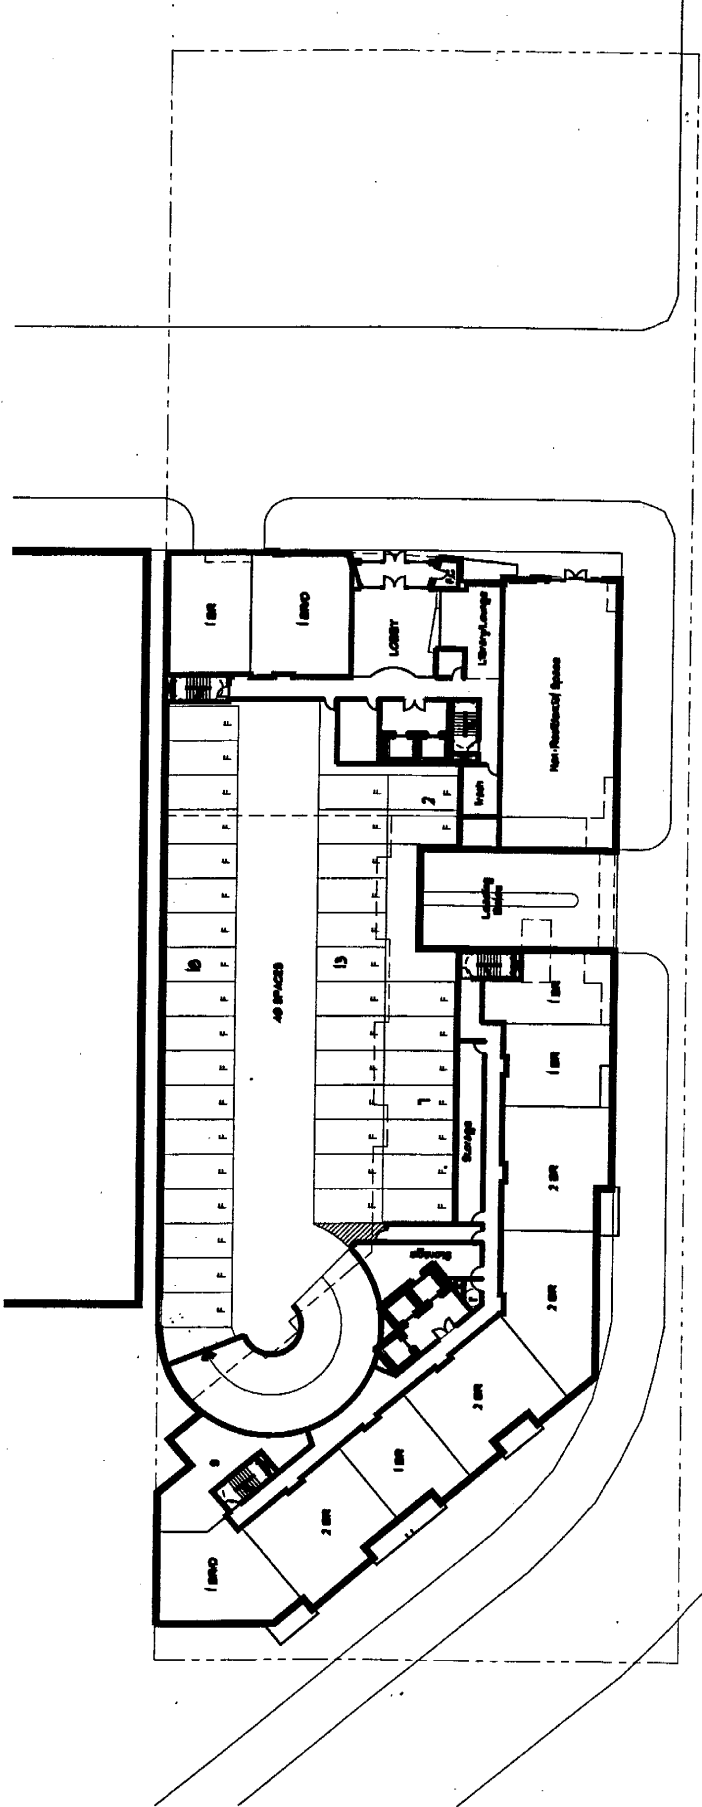


**RIPLEY STREET RESIDENTIAL DEVELOPMENT**  
 Silver Spring, Maryland

**KSI Development**

**2nd Floor**  
 04/28/04  
 WA 03031  
 Schema 4  
 A.05  
 Scale: 1/16"=1'-0"



15 K

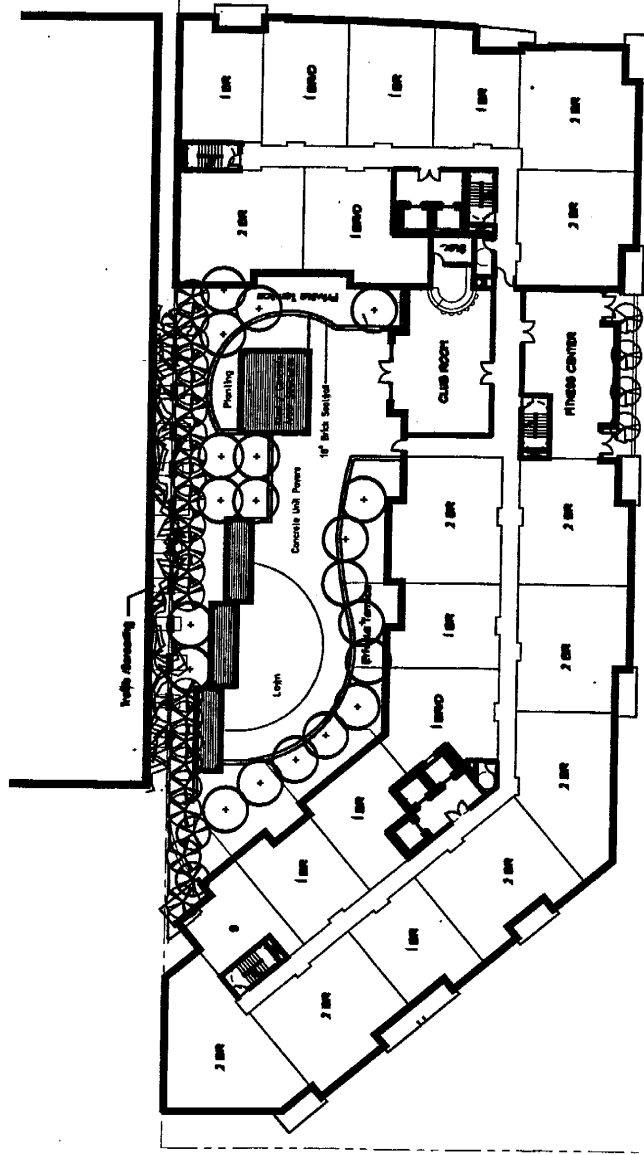


**RIPLEY STREET RESIDENTIAL DEVELOPMENT**  
 Silver Spring, Maryland

KSI Development

3rd Floor  
 04.28.04  
 14.09.03  
 Schema 4  
 A.06  
 Scale: 1/16"=1'-0"



15 L

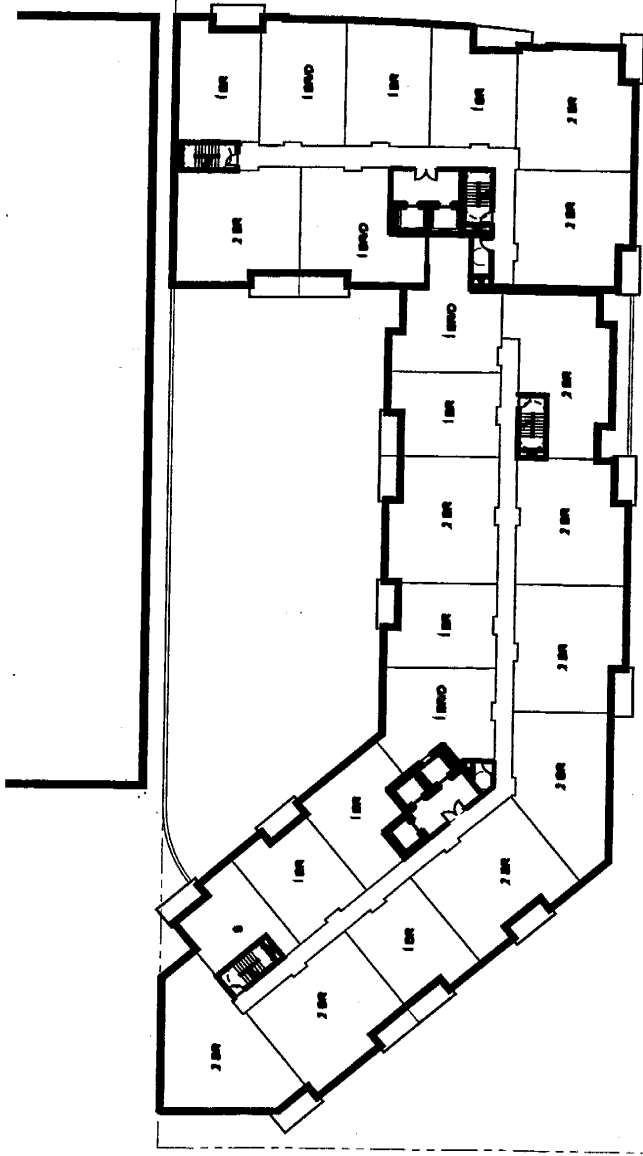

**RIPLEY STREET RESIDENTIAL DEVELOPMENT**  
 Silver Spring, Maryland


**KSI Development**

**4th to 13rd Floors**

04-2604  
 WA 03031  
 Scheme 4  
 Scale: 1/16"=1'-0"



15M

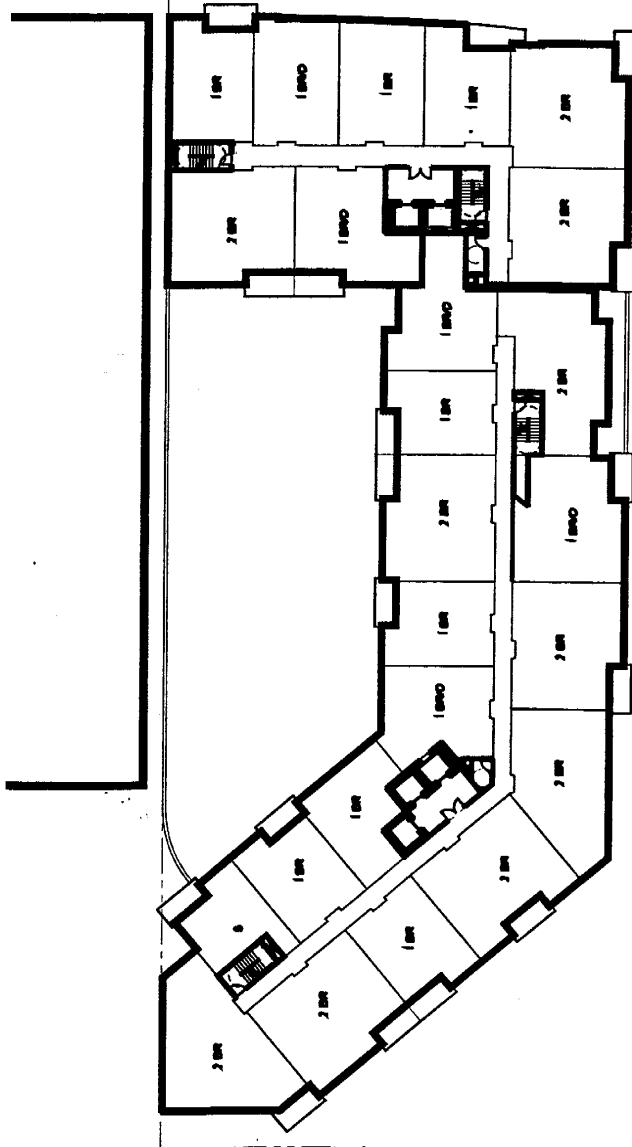


14th Floor  
 04-28-04  
 N. 00031  
 Scheme 2  
 A.08  
 Scale: 1/16"=1'-0"

KSI Development

RIPLEY STREET RESIDENTIAL DEVELOPMENT  
 Silver Spring, Maryland



15 N

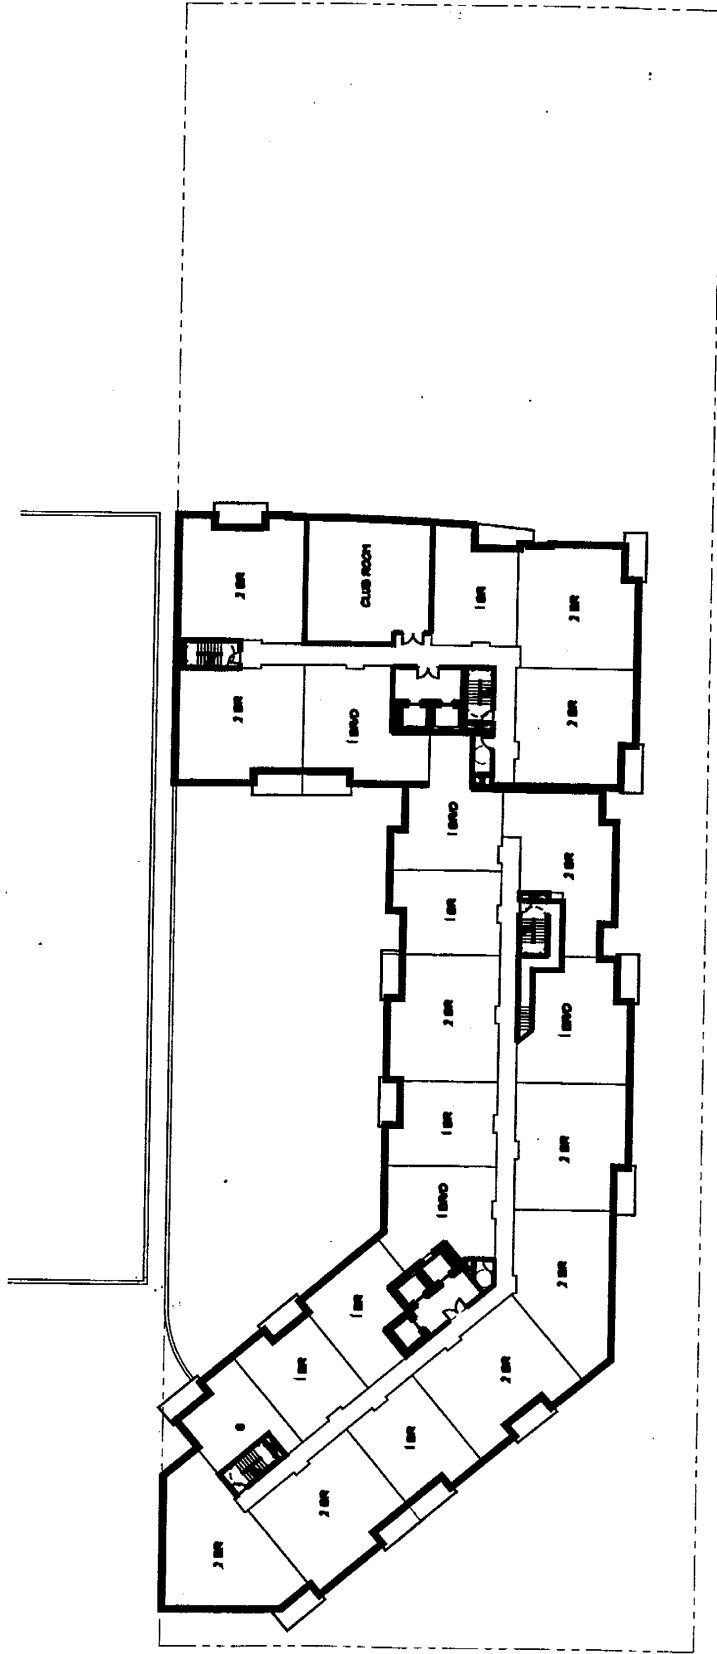


**RIPLEY STREET RESIDENTIAL DEVELOPMENT**  
 Silver Spring, Maryland

**KSI Development**

**15th Floor**  
 04/28/04  
 WA 03031  
 Scheme 4  
 A.09  
 Scale: 1/16"=1'-0"



19-0

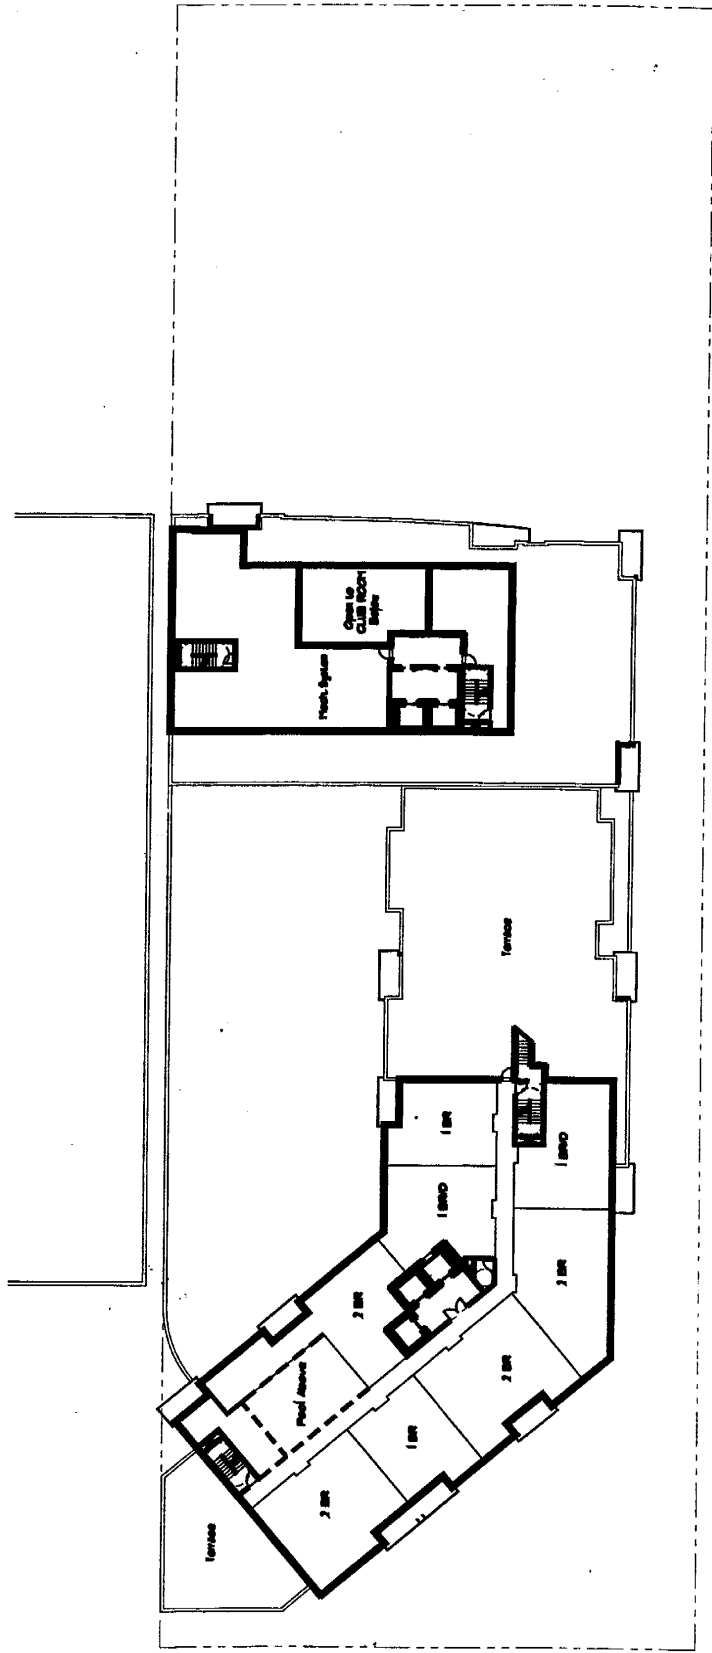

**RIPLEY STREET RESIDENTIAL DEVELOPMENT**  
 Silver Spring, Maryland

**K S I Development**

**16th Floor**  
 04.20.04  
 WA 03031  
 Schema 4  
 A.10  
 Scale: 1/8"=1'-0"



15 P