



ATTACHMENT 1
CLARKSBURG/DAMASCUS ELEMENTARY SCHOOL #7

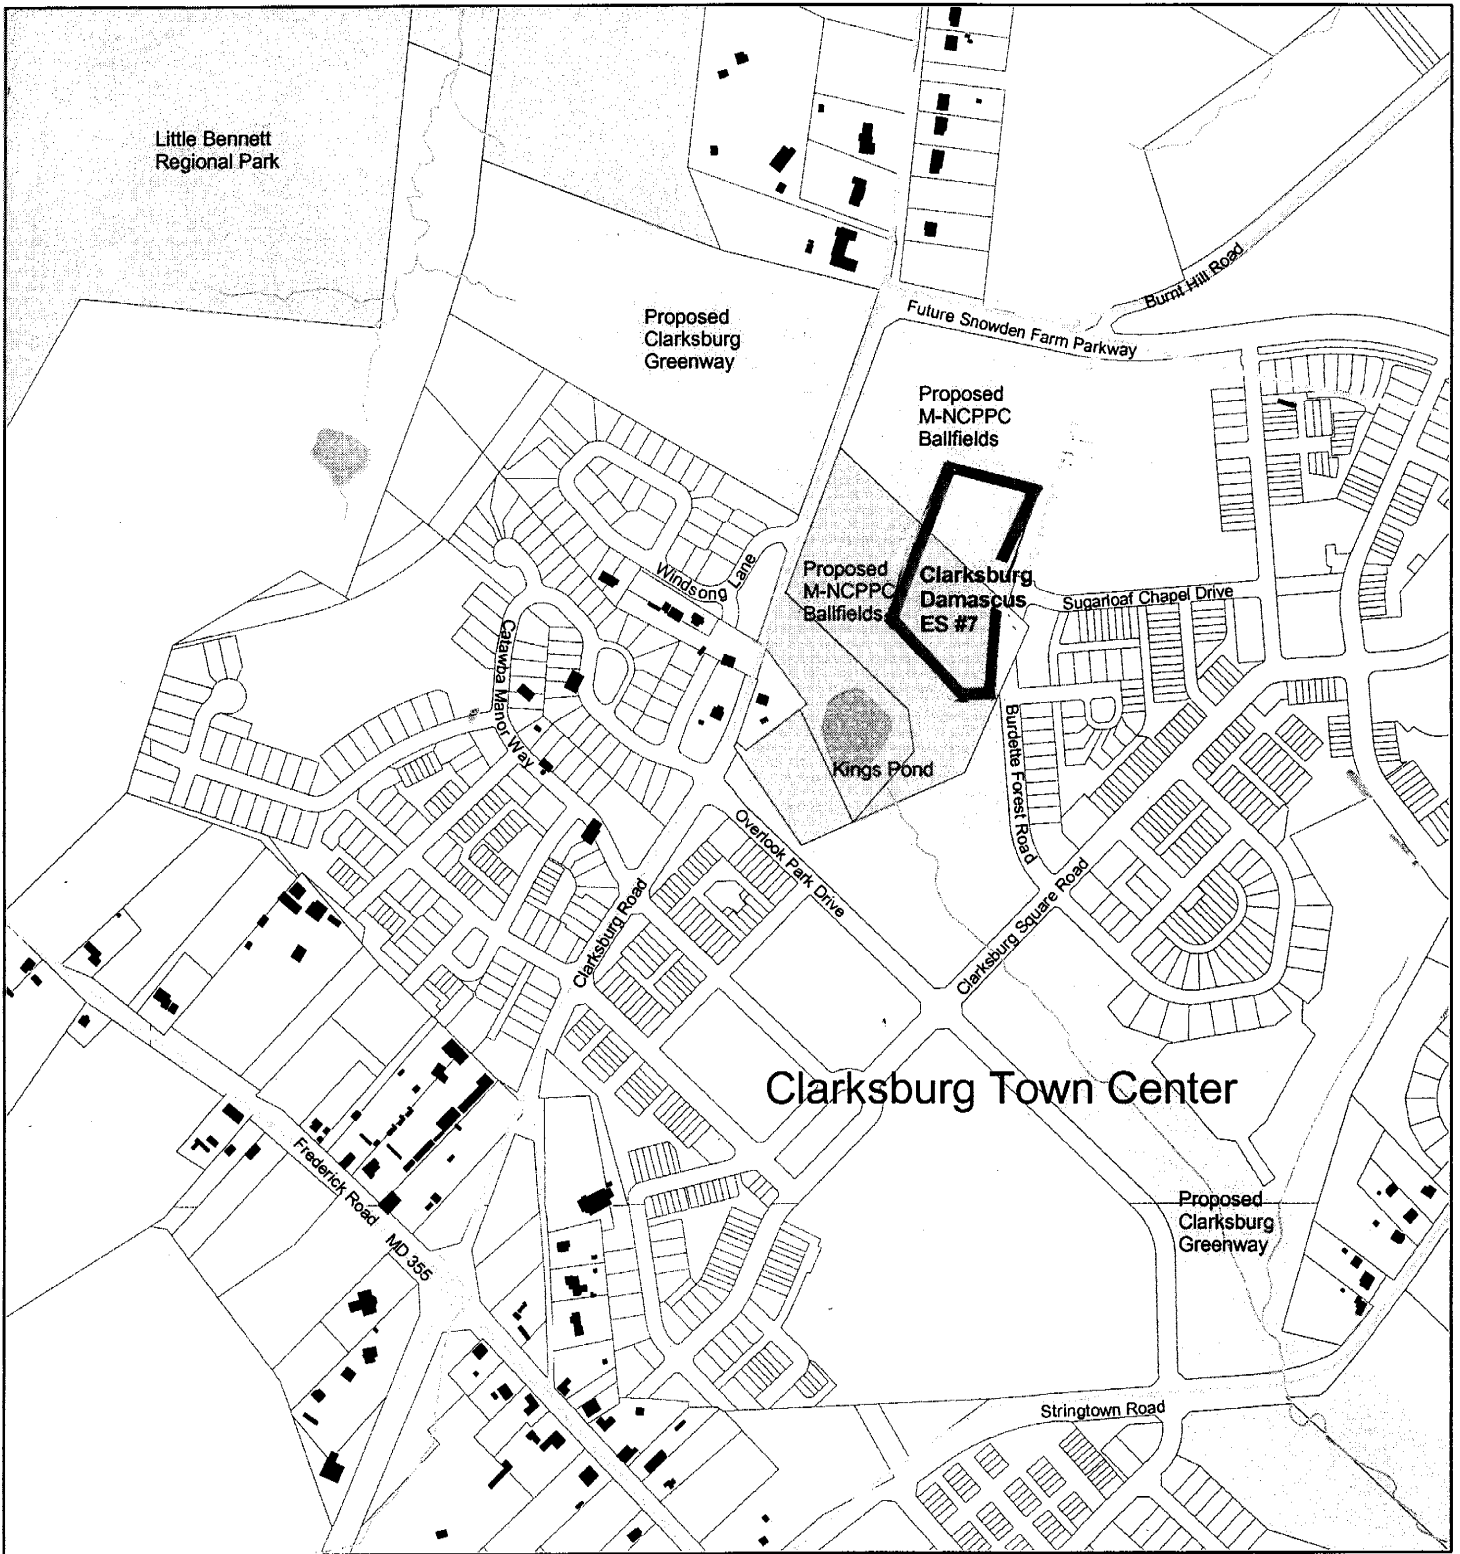


600 0 600 1200 Feet

SITE PLAN

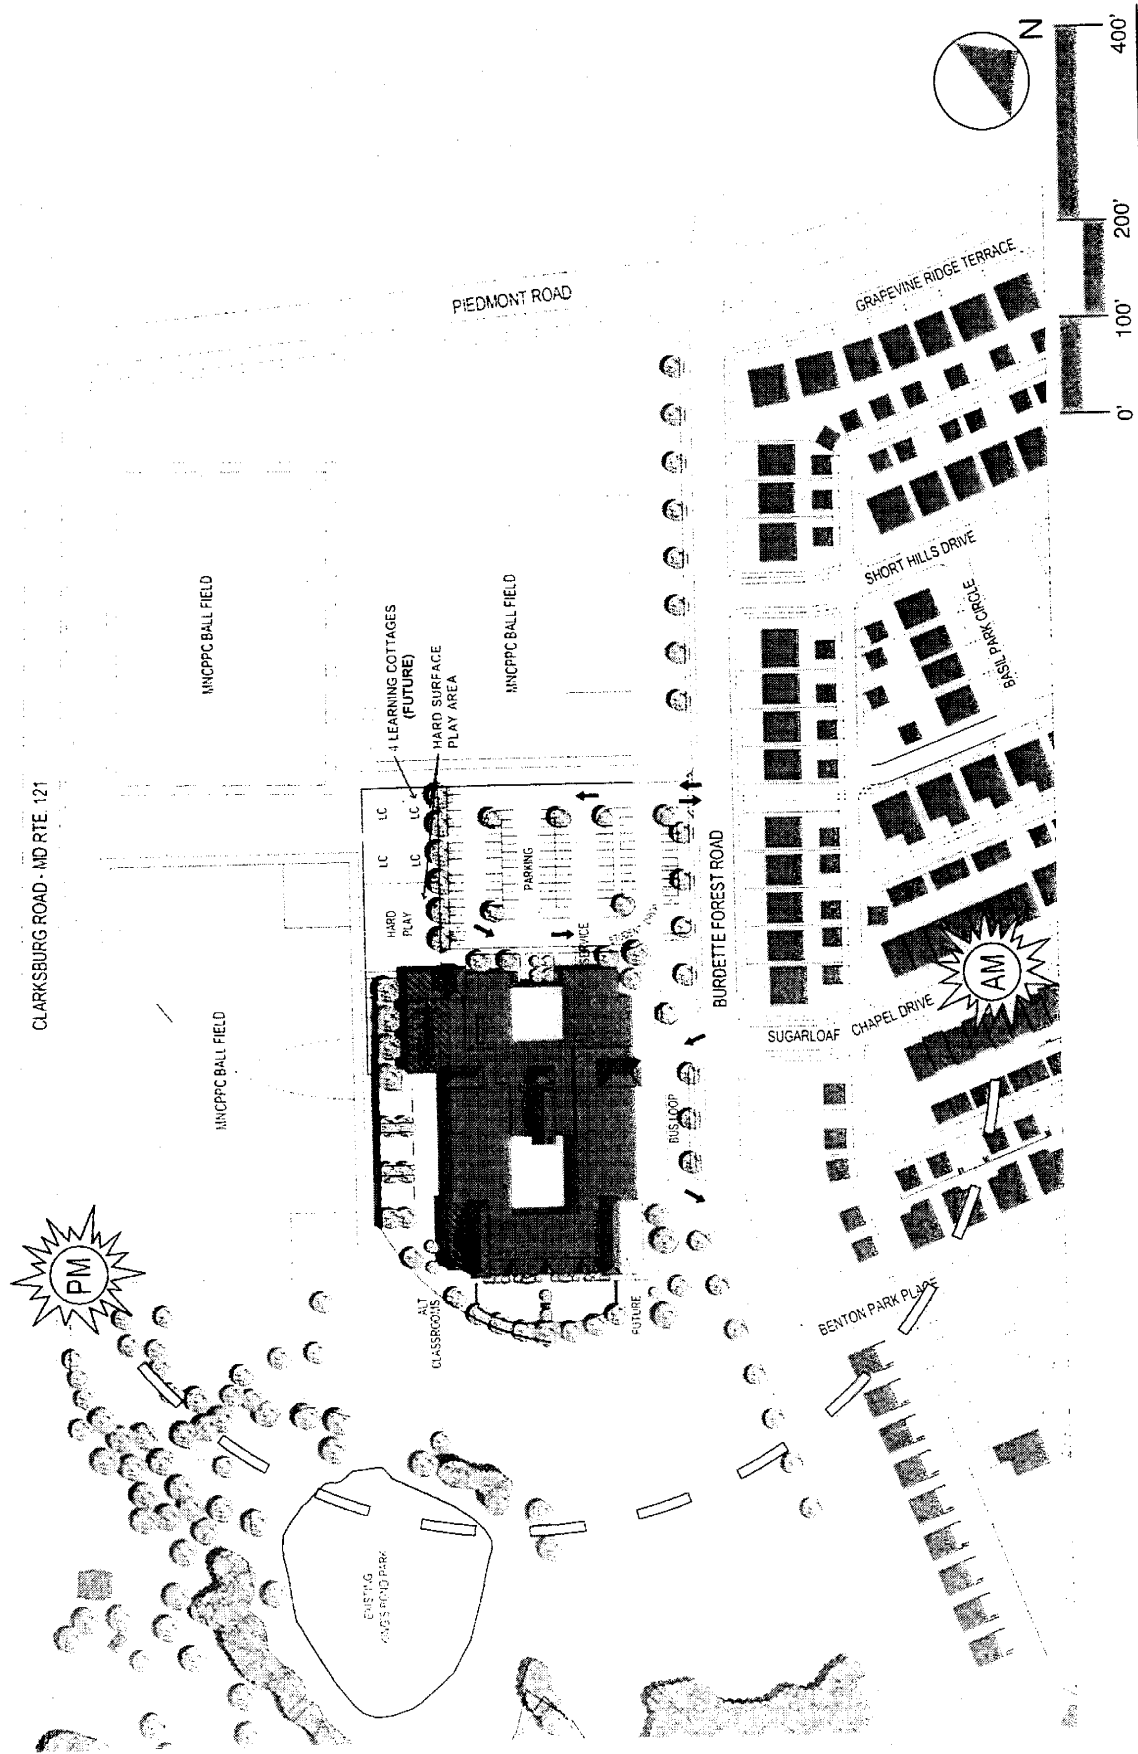


Clarksburg/Damascus Elementary School # 7
Grimm + Parker Architects


ELEVATIONS

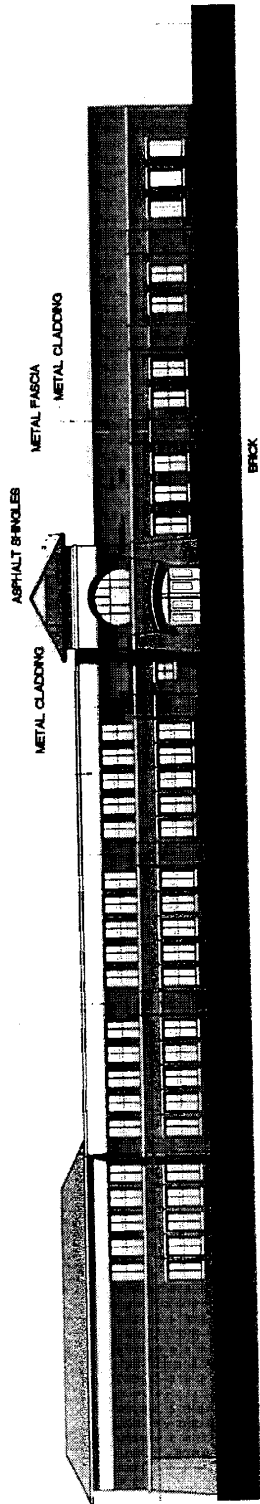


NORTH ELEVATION

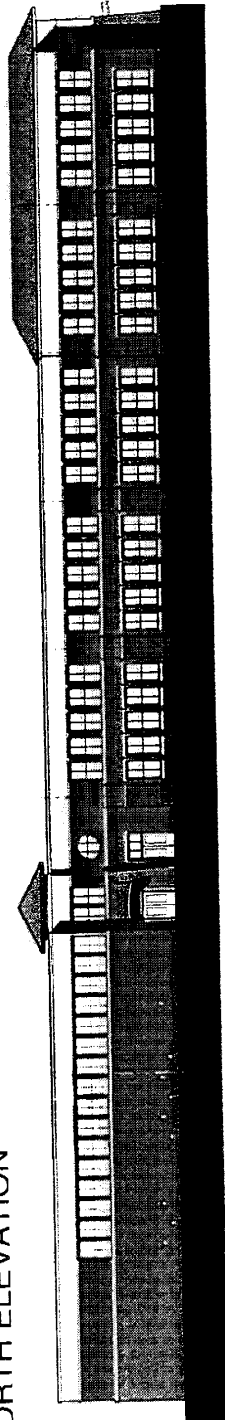

SOUTH ELEVATION

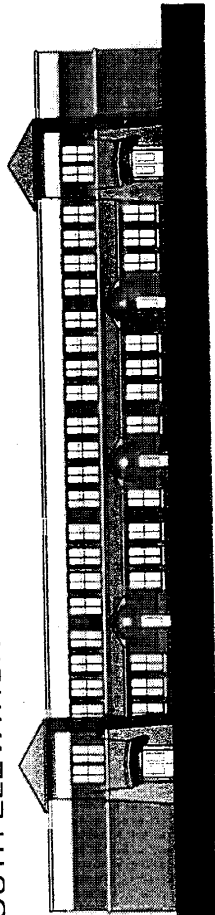

EAST ELEVATION

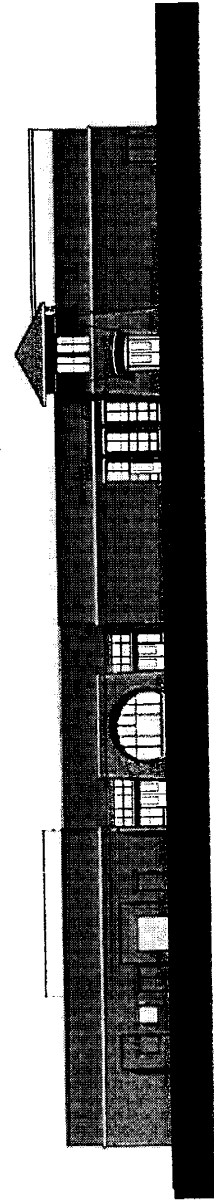

WEST ELEVATION



Town Center District Land Use Plan

