

THE DIMENSIONS SHOWN ARE FOR THE PURPOSE OF DETERMINING COST ESTIMATES AND ARE SUBJECT TO CHANGE DURING THE FINAL DESIGN PHASE.

0 100 200 300 400 500 600  
SCALE IN FEET

**SKA**

**INTERCOUNTY CONNECTOR**  
**ICC**

October 23, 2004

Scale: 1" = 400'

Plate 41


**Corridor 2**  
**Norbeck Option A**  
Sta. 385+00 to 415+00

- Maryland Transportation Authority
- Maryland State Highway Administration
- Federal Highway Administration

**Attachment E**

10/23/04, EC-0615/F162-001.dwg



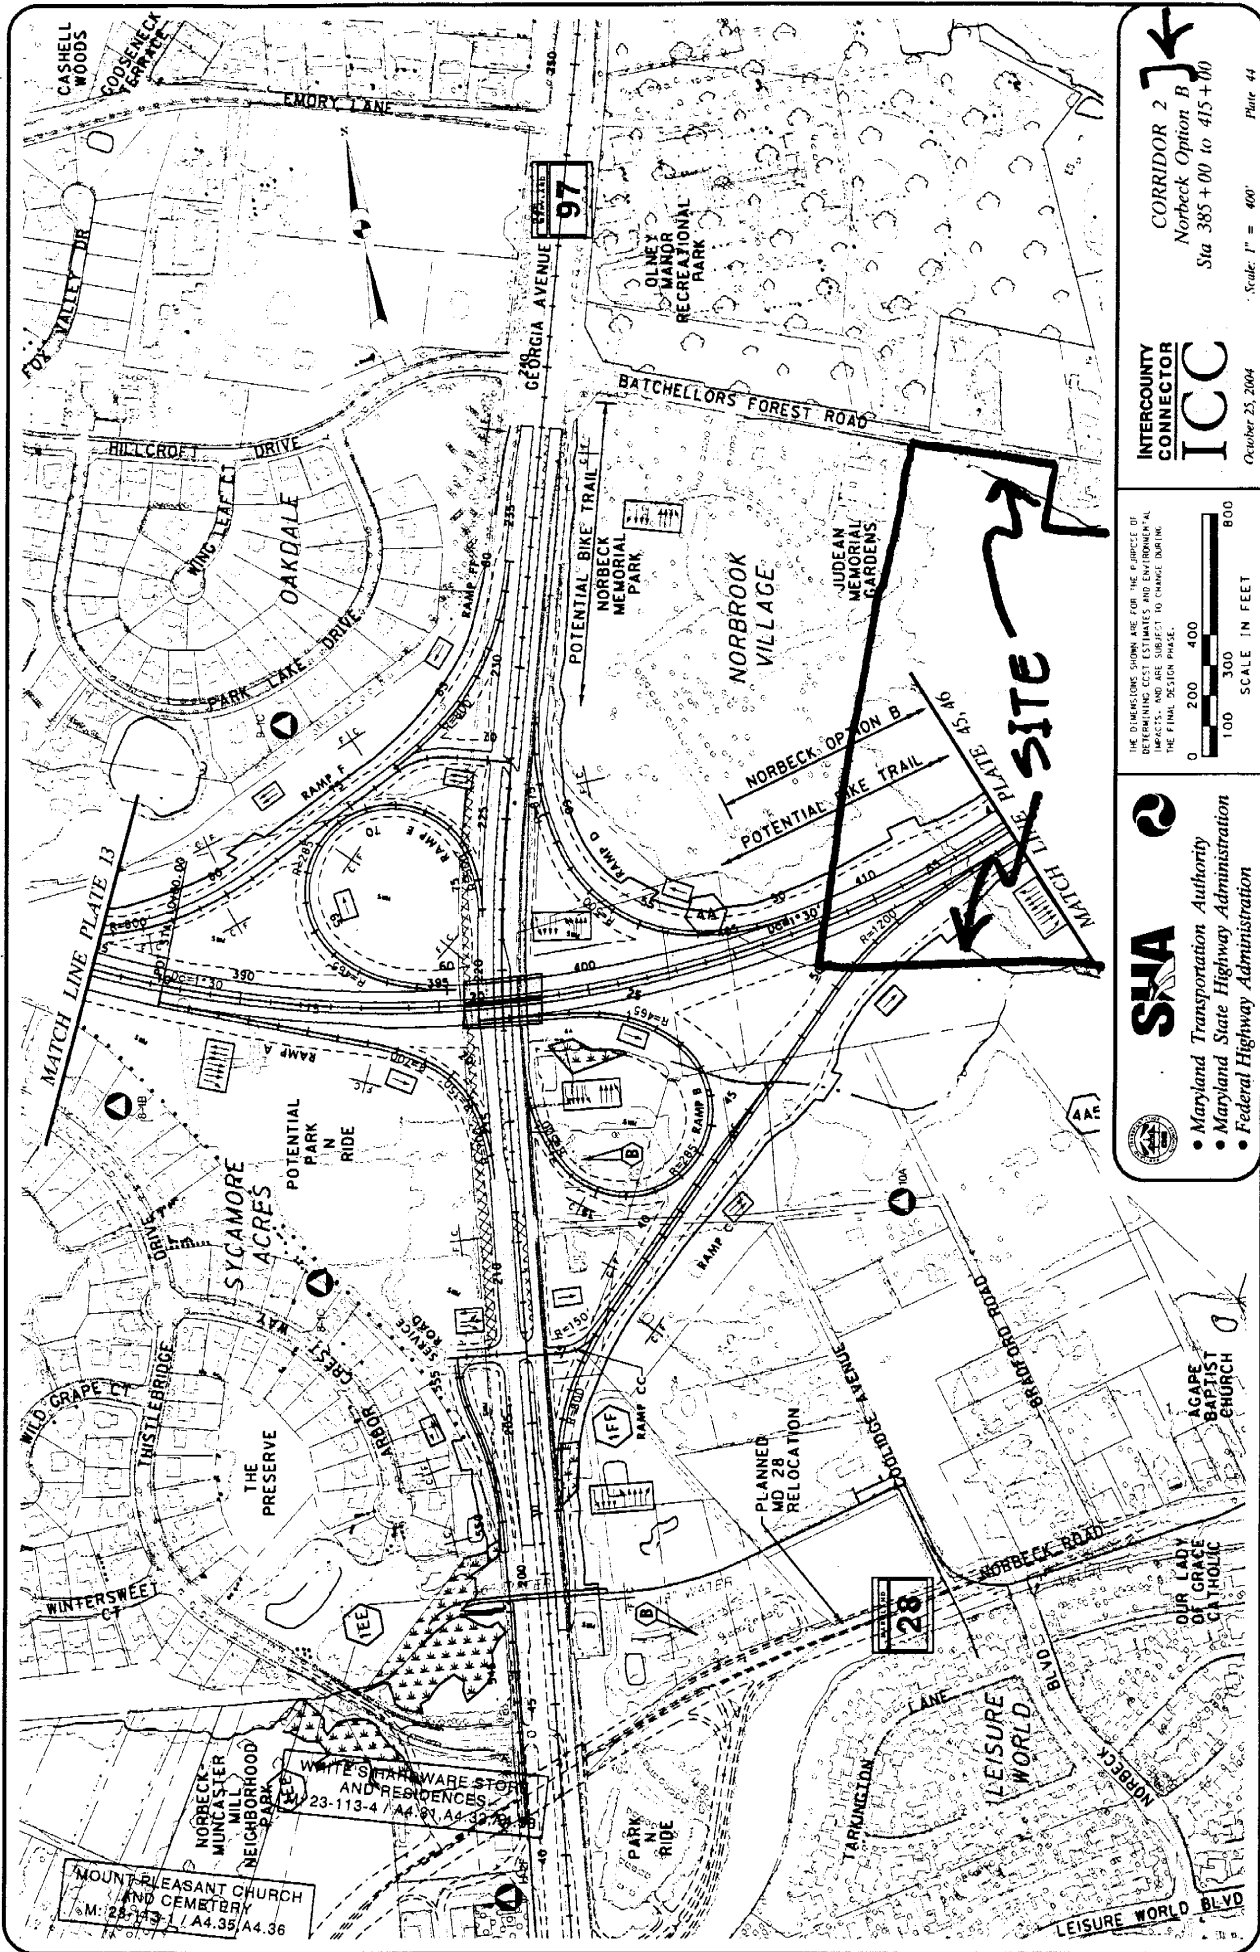

THE DIMENSIONS SHOWN ARE FOR THE PURPOSE OF IMPACTS, AND ARE SUBJECT TO CHANGE DURING THE FINAL DESIGN PHASE.

0 100 200 300 400 800  
SCALE IN FEET

**SMA**

Maryland Transportation Authority  
 Maryland State Highway Administration  
 Federal Highway Administration

INTERCOUNTY CONNECTOR  
**ICC**  
 October 25, 2004

**CORRIDOR 2**   
 Norbeck Option B  
 Sta 385+00 to 415+00  
 Scale: 1" = 400'

