

INTERCOUNTY  
CONNECTOR  
ICC

THE DIMENSIONS SHOWN ARE FOR THE PURPOSE OF  
DETERMINING COST ESTIMATES AND ENVIRONMENTAL  
IMPACTS, AND ARE SUBJECT TO CHANGE DURING  
THE FINAL DESIGN PHASE.

0 100 200 300 400 500 600  
SCALE IN FEET


- SNA**
- Maryland Transportation Authority
  - Maryland State Highway Administration
  - Federal Highway Administration

**CORRIDOR 2**  
Norbeck Option A  
Sta 415+00 to 474+00

Scale: 1" = 400'  
Plan: 42


10/23/2004 ICC.dwg 10/23/2004.dwg

13

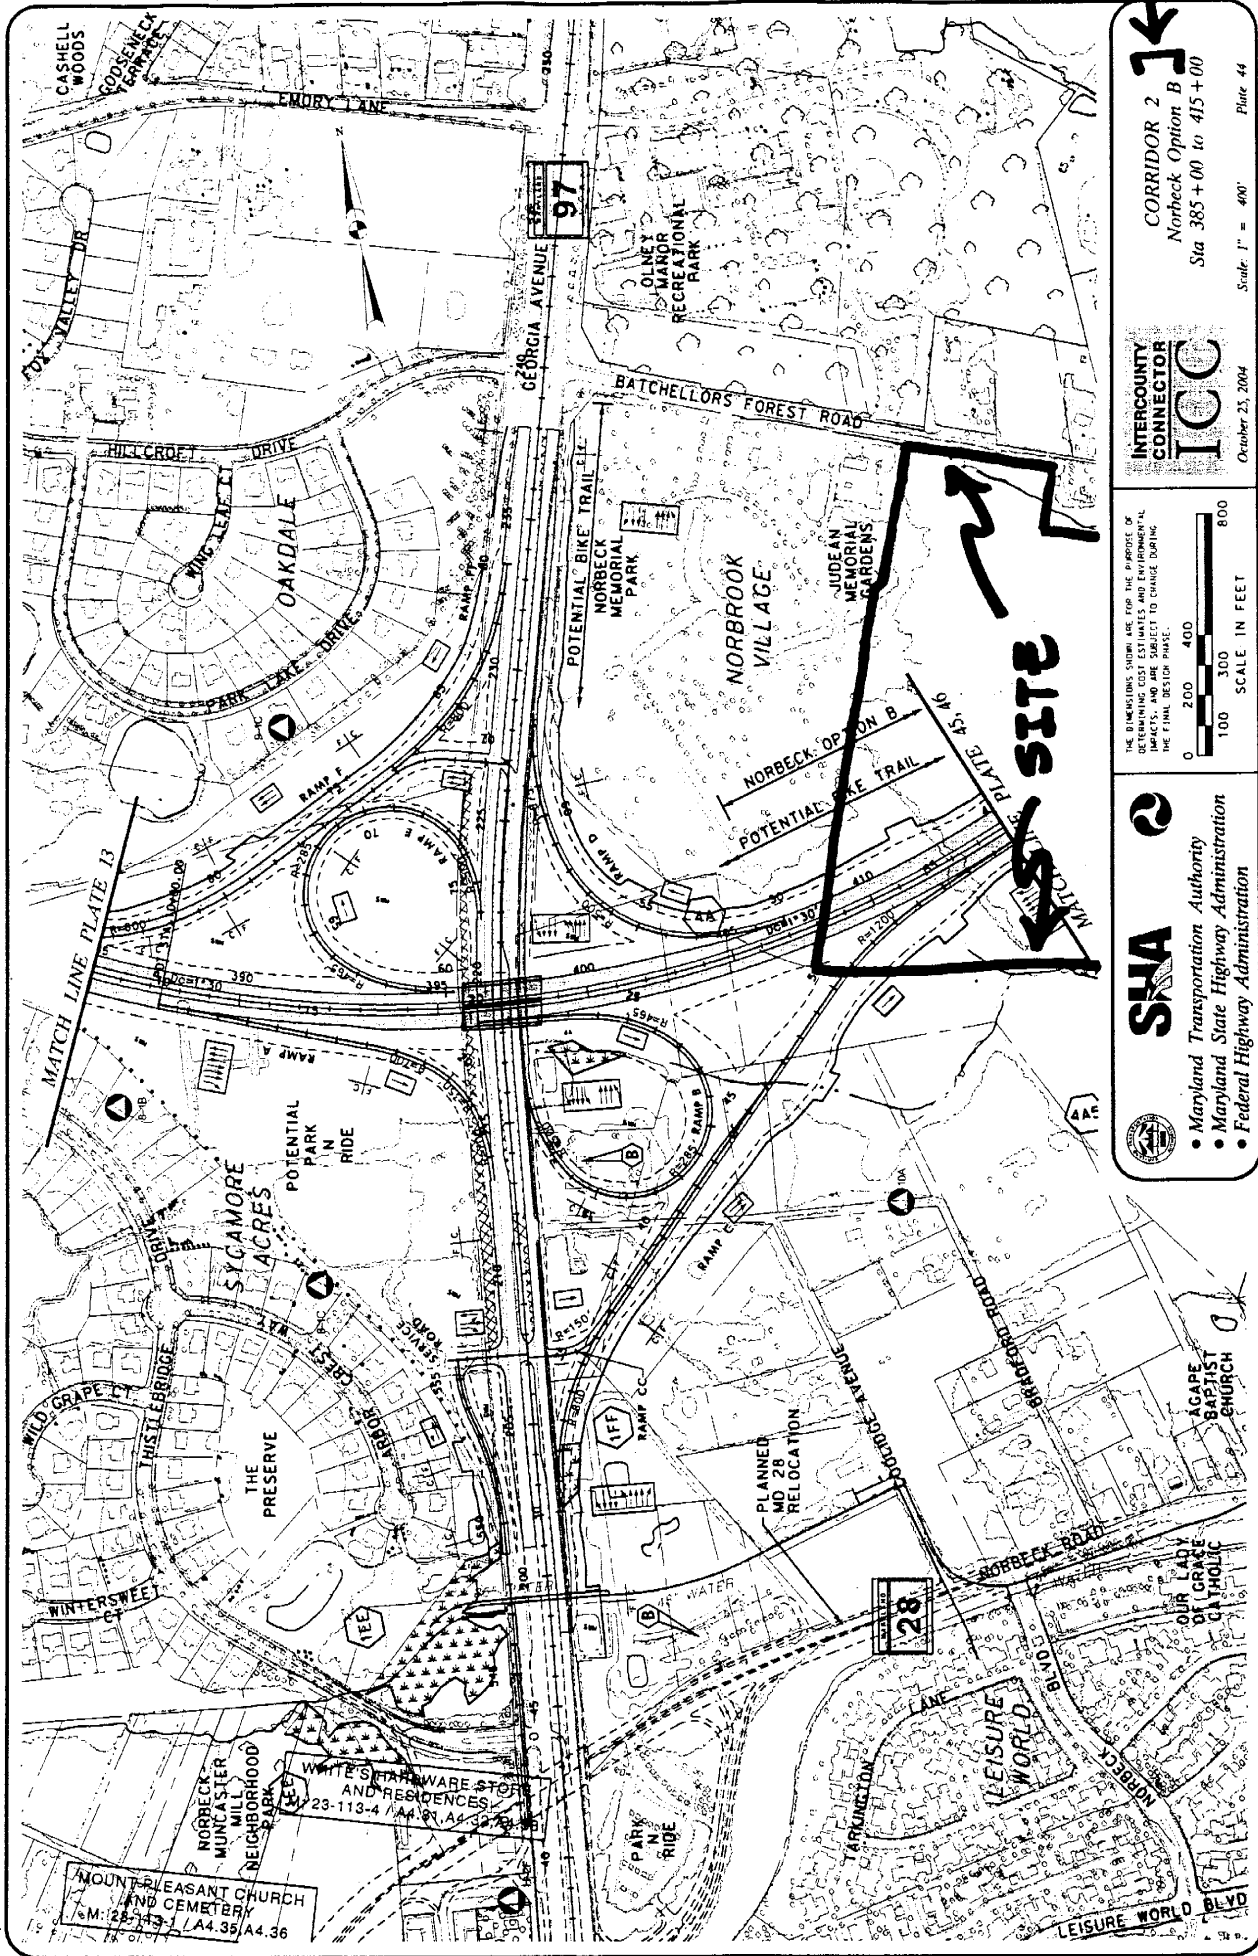

**CORRIDOR 2**  
 Norbeck Option B  
 Sta 385 + 00 to 415 + 00  
 Scale: 1" = 400' Plate 44

**INTERCOUNTY CONNECTOR**  
**ICC**  
 October 23, 2004

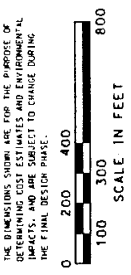

- SHA**
- Maryland Transportation Authority
  - Maryland State Highway Administration
  - Federal Highway Administration

11/2004, ICC, DE SA102-004, 007

