


ATTACHMENT 4 SCHOOL SITES

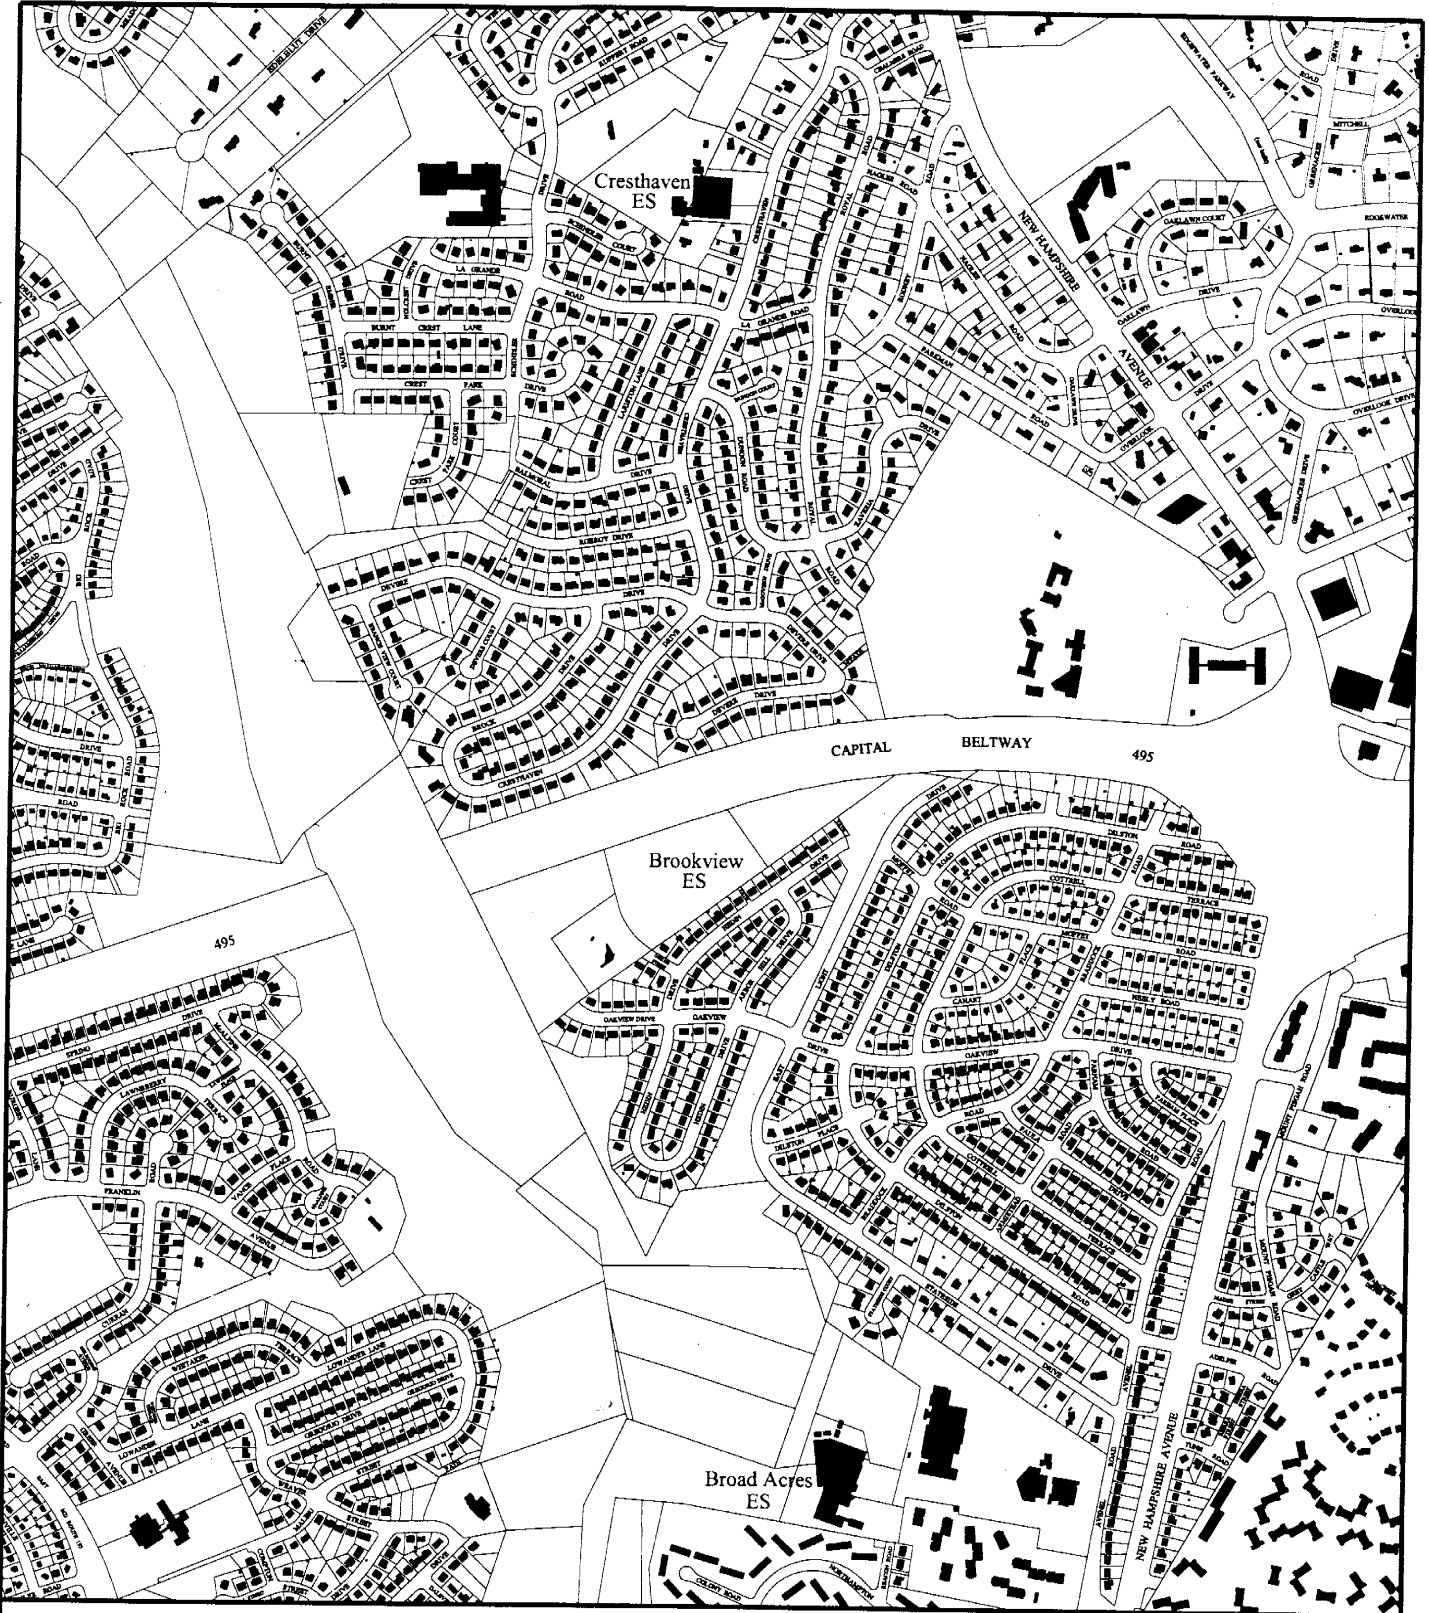

M-NCPPC

Not To Scale



PROGRAM OF BUILDING REQUIREMENTS

TEACHING STATIONS AND SPACES PROVIDED WHEN COMPLETED:
 (NUMBER OF TEACHING STATIONS IS INDICATED WITHIN PARENTHESES)

| | | |
|--|--|-----------------|
| Summary of Classrooms: | Add Alternate #1 | |
| Pre-Kindergarten and Kindergarten Classrooms | Classrooms (Class Size Reduction Initiative) | (8) (10) (6) |
| Art | Add Alternate #2 | (1) |
| Music | Classrooms | (1) |
| Special Education Classrooms | | (2) (4) |
| | Add Alternate #3 | 1 |
| | Gymnasium | |

Core Facilities and Support Spaces

| | |
|-------------------------------|-----|
| Administrative Suite | 1 |
| Health Suite | 1 |
| Multi-purpose Room with Stage | 1 |
| Kitchen | 1 |
| Instructional Media Center | 1 |
| Computer Laboratory | (1) |
| ESOL | 1 |
| Resource Room | 1 |
| Staff Lounge | 1 |

Total Teaching Stations (23)

SCHEMATIC FIRST FLOOR PLAN

