

SILVER SPRING
 TRANSIT CENTER
 SILVER SPRING, MD
 JOINT DEVELOPMENT PROJECT


PHASE-1
 PLANS

ISSUE DATE 11-08-04
 REVISED 02-21-05

COSTUMER PRELIMINARY PLAN SUBMISSION COMMENTS SEPTEMBER 2004 PROJECT PLAN SUBMISSION
SECTIONS 2.1, 2.2, 2.4 2.5, 2.10, 2.16
UNIFORM STANDARDS FOR MANDATORY REFERRAL EFFECTIVE MARCH 25, 2004 PROJECT PLAN SUBMISSION
SECTIONS 3.3, III.9

0.81 ACRE REPLACEMENT
 PARK WILL BE LOCATED WITHIN
 THE MANDATORY REFERRAL AREA

SHEET
 51

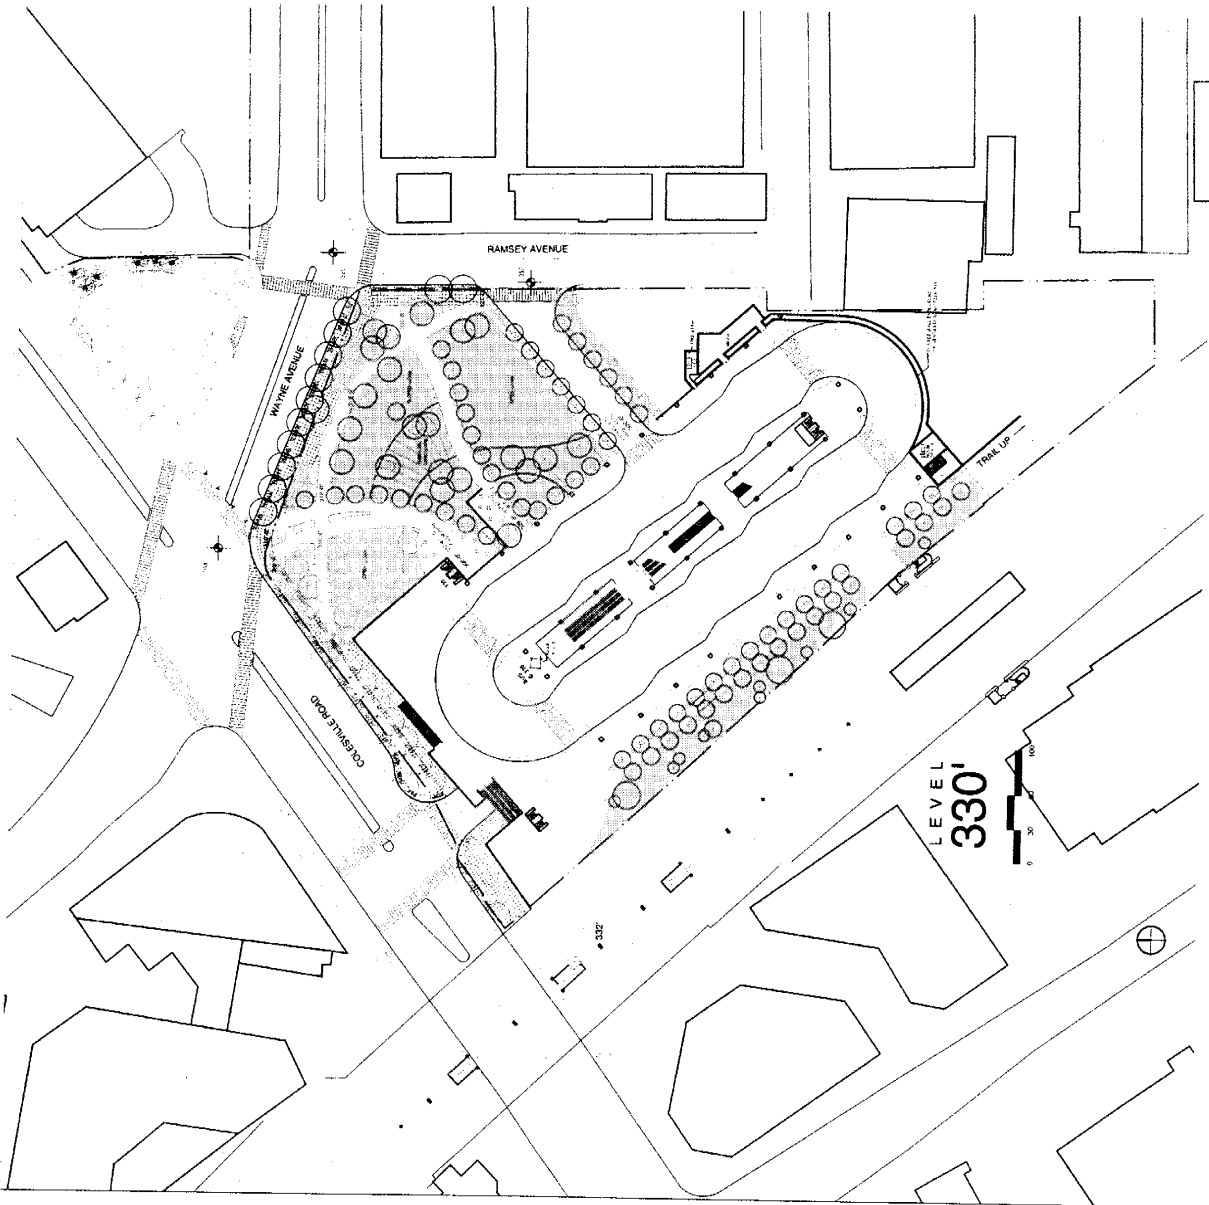

LEVEL
 330'

LEVEL 330'-0"

SILVER SPRING
 TRANSIT CENTER
 SILVER SPRING, MD
 JOINT DEVELOPMENT PROJECT



PHASE-1
 PLANS

ISSUE DATE 11-08-04
 REVISED 02-21-05

OPTIONAL PRELIMINARY PLAN SUBMITTALS SPECIAL PERMITS PROJECT PLAN SUBMISSION
SECTIONS 2.1, 2.2, 2.4 2.3, 2.10, 2.16
UNIFORM STANDARDS FOR MANDATORY REFERRAL EFFECTIVE MARCH 23, 2004 PROJECT PLAN SUBMISSION
SECTIONS 3.3, 3.9

0.81 ACRE REPLACEMENT
 PARK WILL BE LOCATED WITHIN
 THE MANDATORY REFERRAL AREA

SHEET
 52

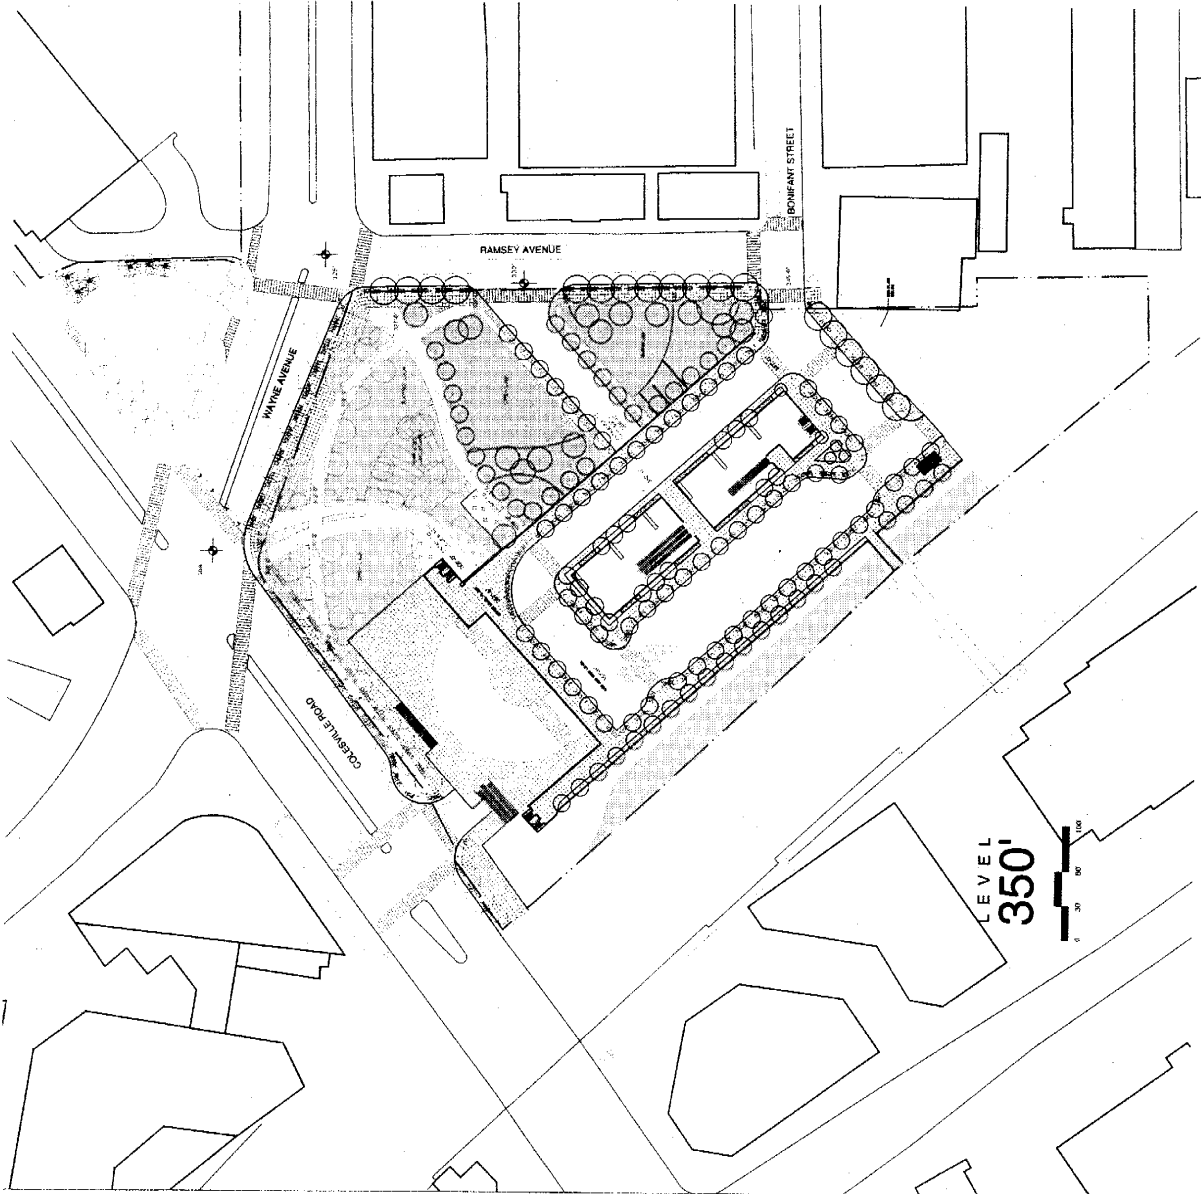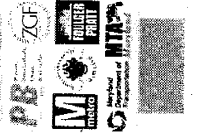

SITE PLAN



SILVER SPRING
 TRANSIT CENTER
 SILVER SPRING, MD
 JOINT DEVELOPMENT PROJECT

PHASE-1
 ELEVATIONS

ISSUE DATE 11-08-04
 REVISED 02-21-05


OPTIONAL PRELIMINARY PLAN SUBMISSION REQUIREMENTS SEPTEMBER 1, 2004 PROJECT PLAN SUBMISSION
SECTIONS 2.1, 2.2, 2.4 2.5, 2.10, 2.16
UNIFORM STANDARDS FOR MANUFACTORY REFERRAL EFFECTIVE MARCH 22, 2004 PROJECT PLAN SUBMISSION
SECTIONS 3.1, 3.9

SHEET
 53

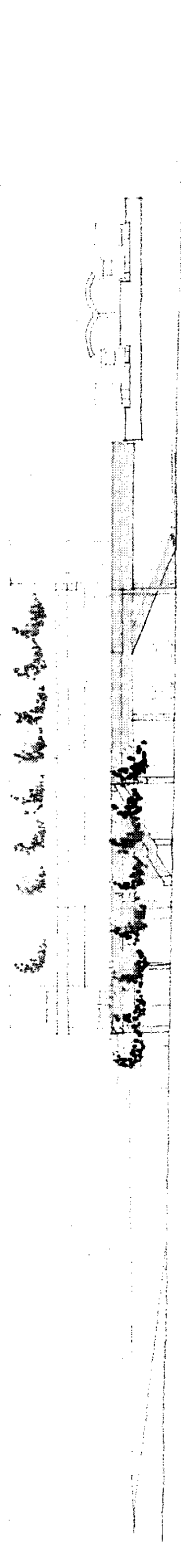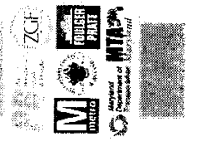


COLESVILLE ROAD ELEVATION

9

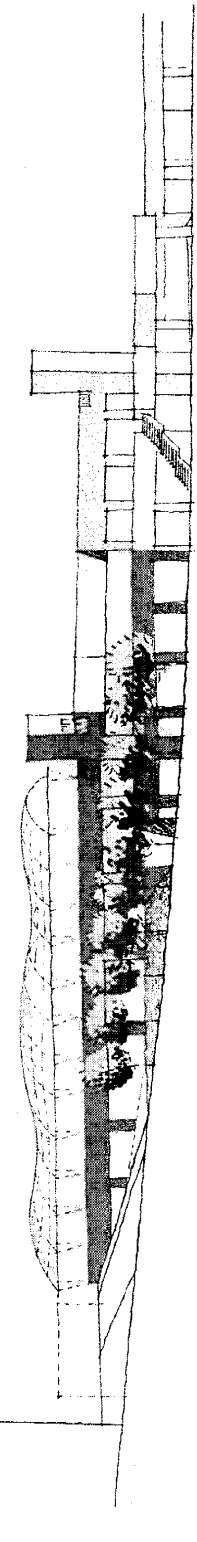

WAYNE STREET ELEVATION

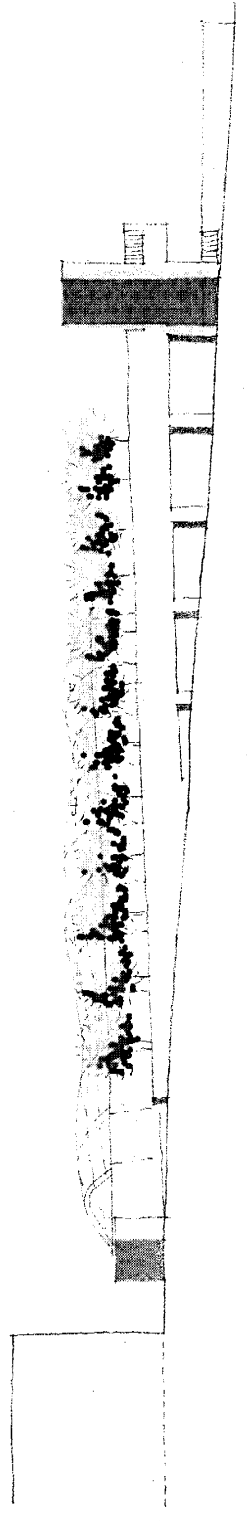

RAMSEY STREET ELEVATION