



Proposed Second Floor Plan

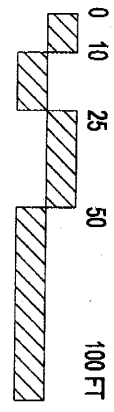

- EXISTING
- ▨ ADDITION


- 1- CLASSROOM
- 2- STORAGE
- 3- STUDENT TOILETS
- 4- STAFF TOILETS
- 6- MECHANICAL/ ELECTRICAL
- 8- OFFICE
- 17-ESOL
- 18-THERAPY SUPPORT
- 20-FUTURE CLASSROOM

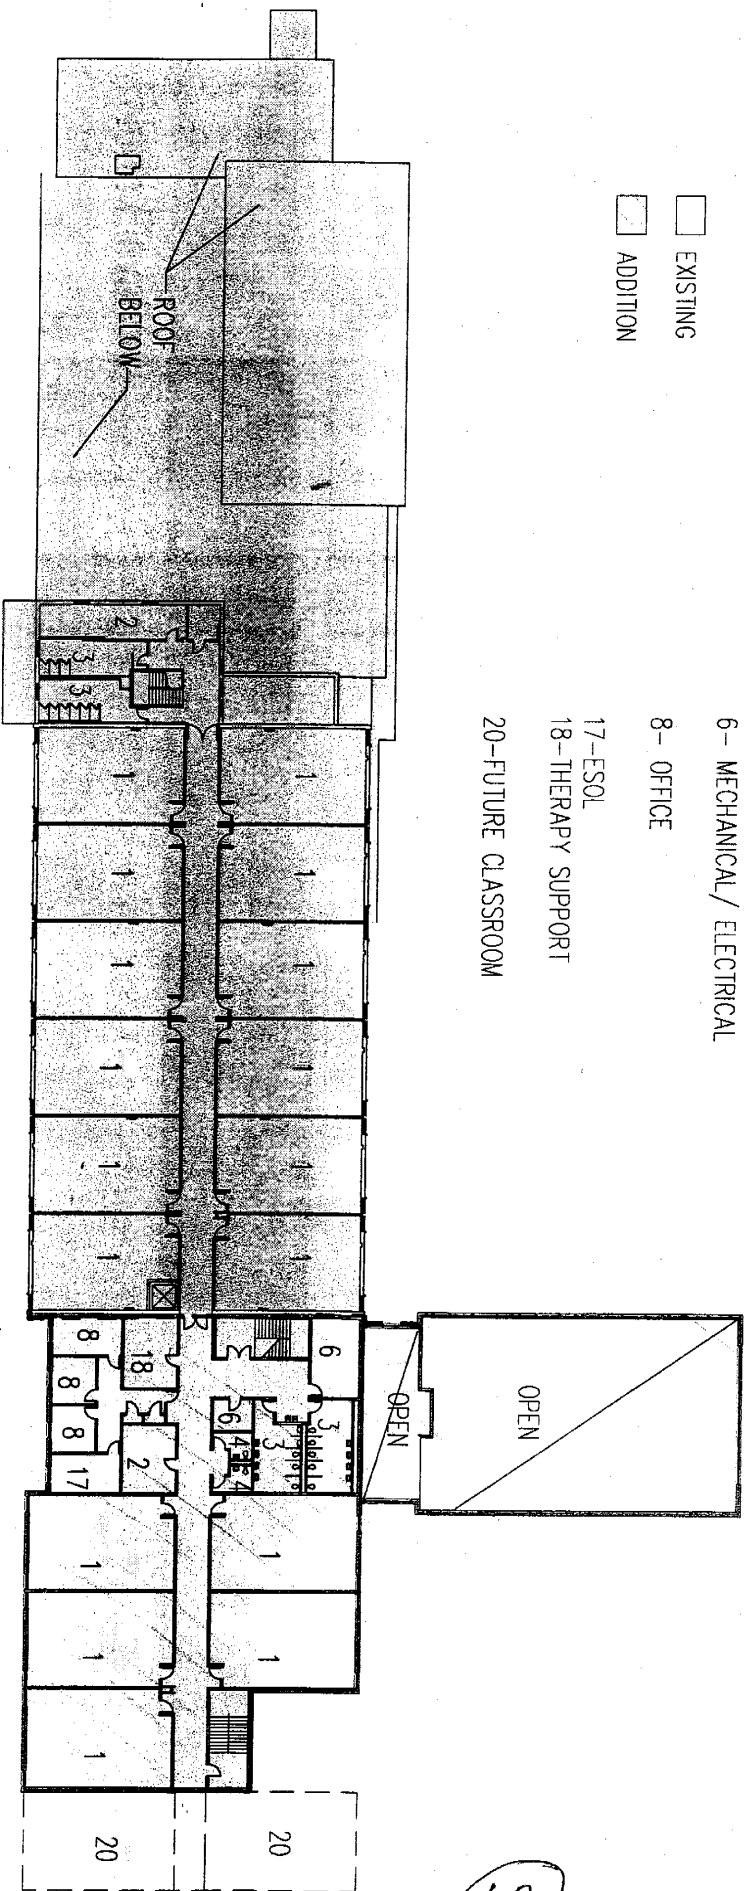


13

Existing Elevations


South Elevation

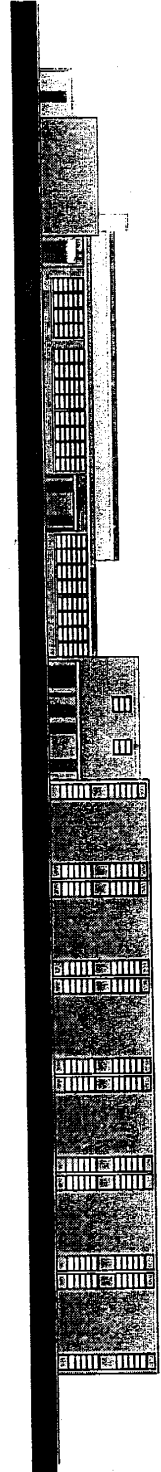



West Elevation

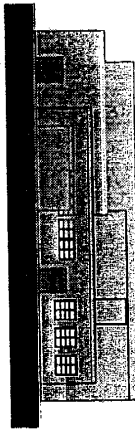

East Elevation

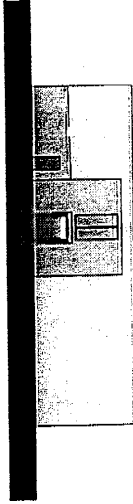


North Elevation

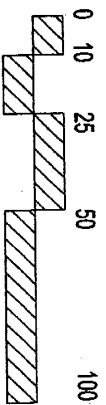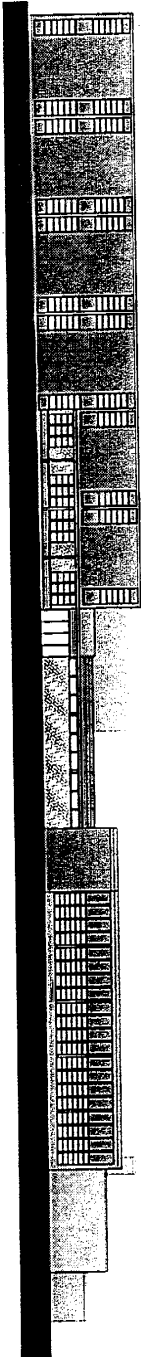

14

Proposed Elevations

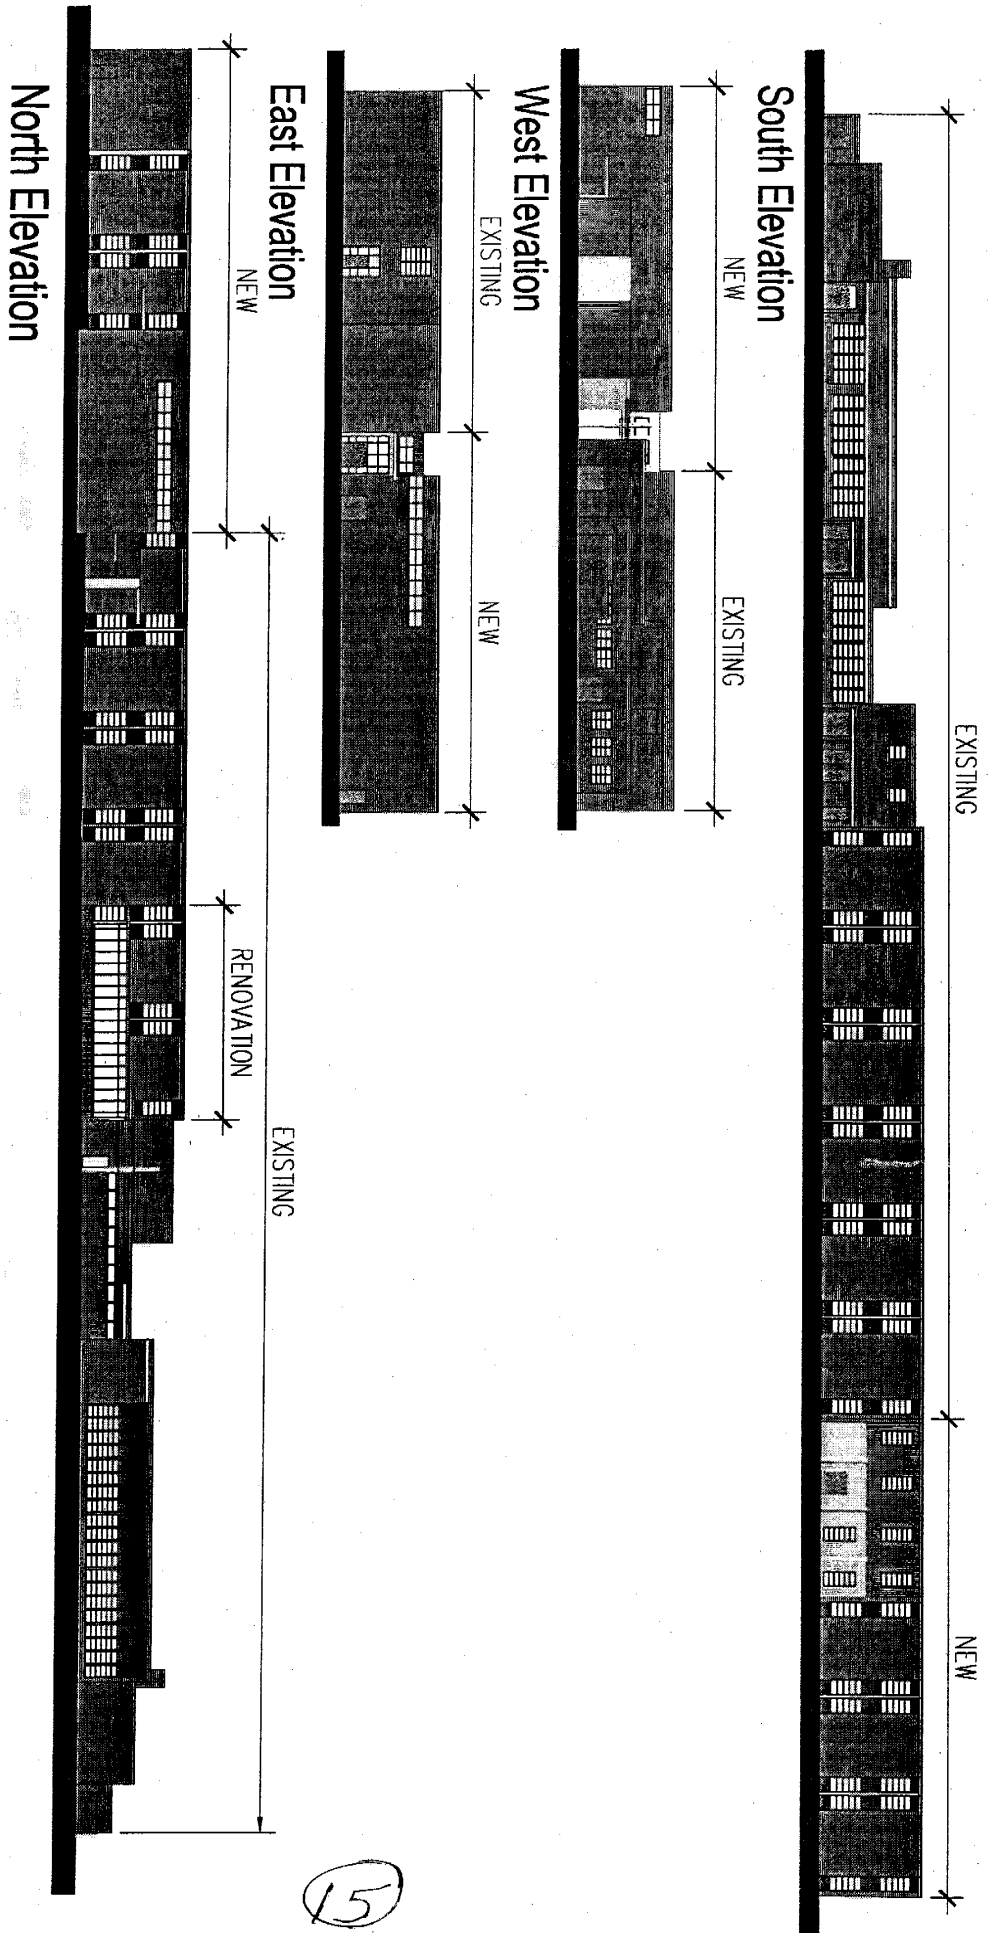

15