



Existing Conditions Plan

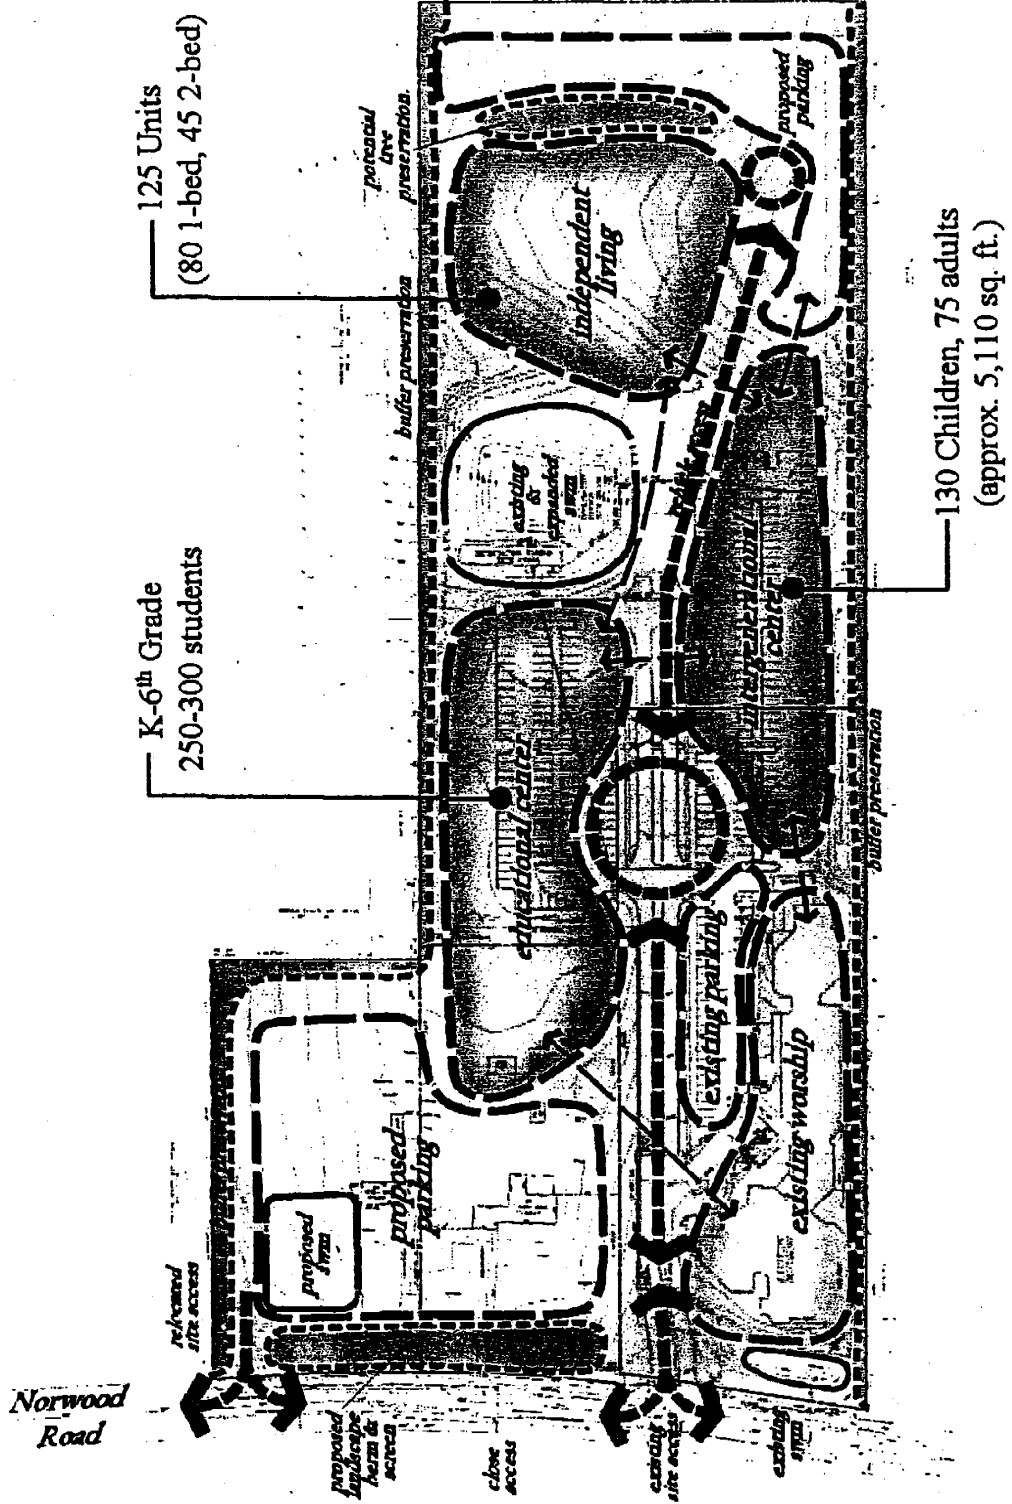


Vision Concept

04A-CLO-06

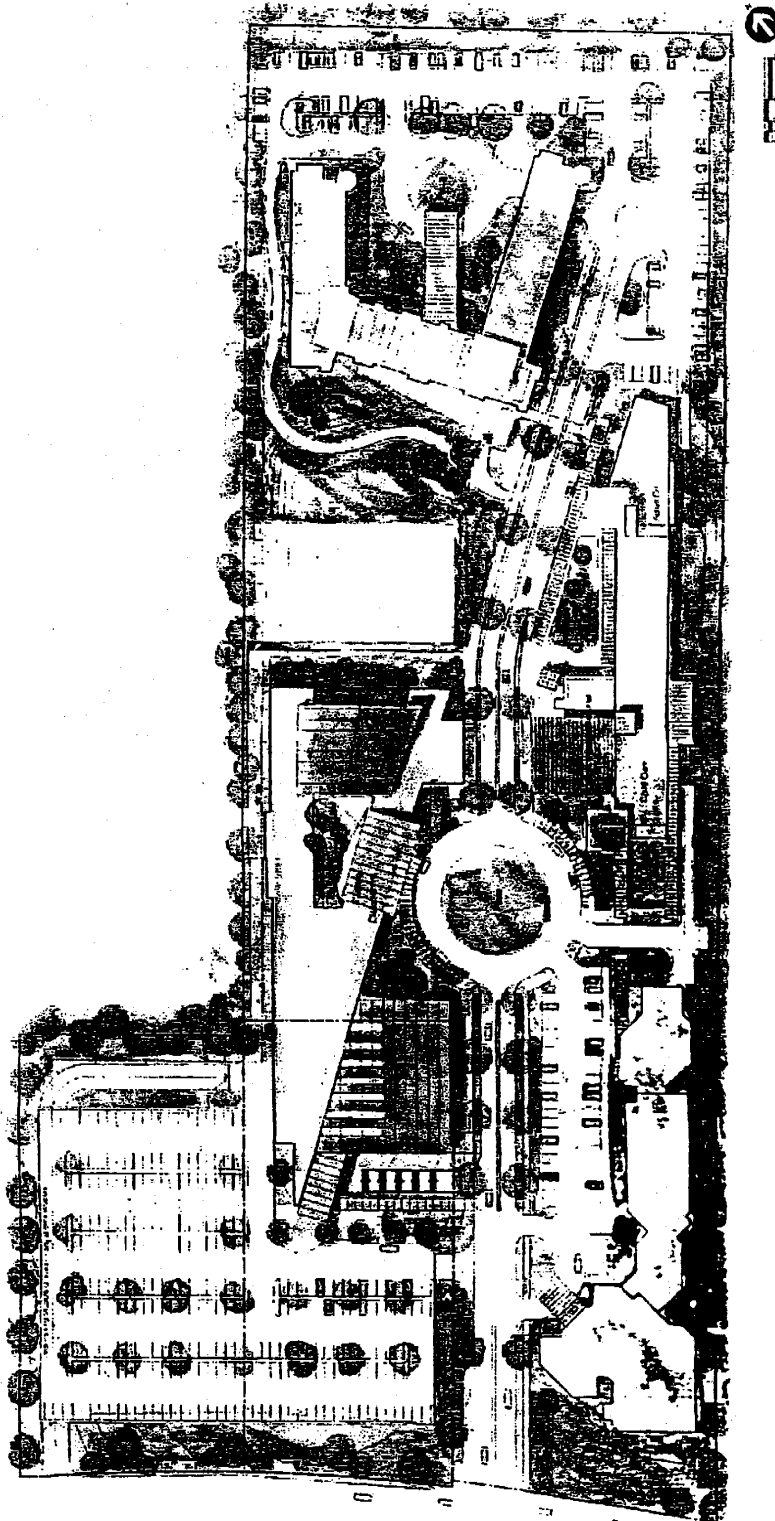

Vision Site Plan

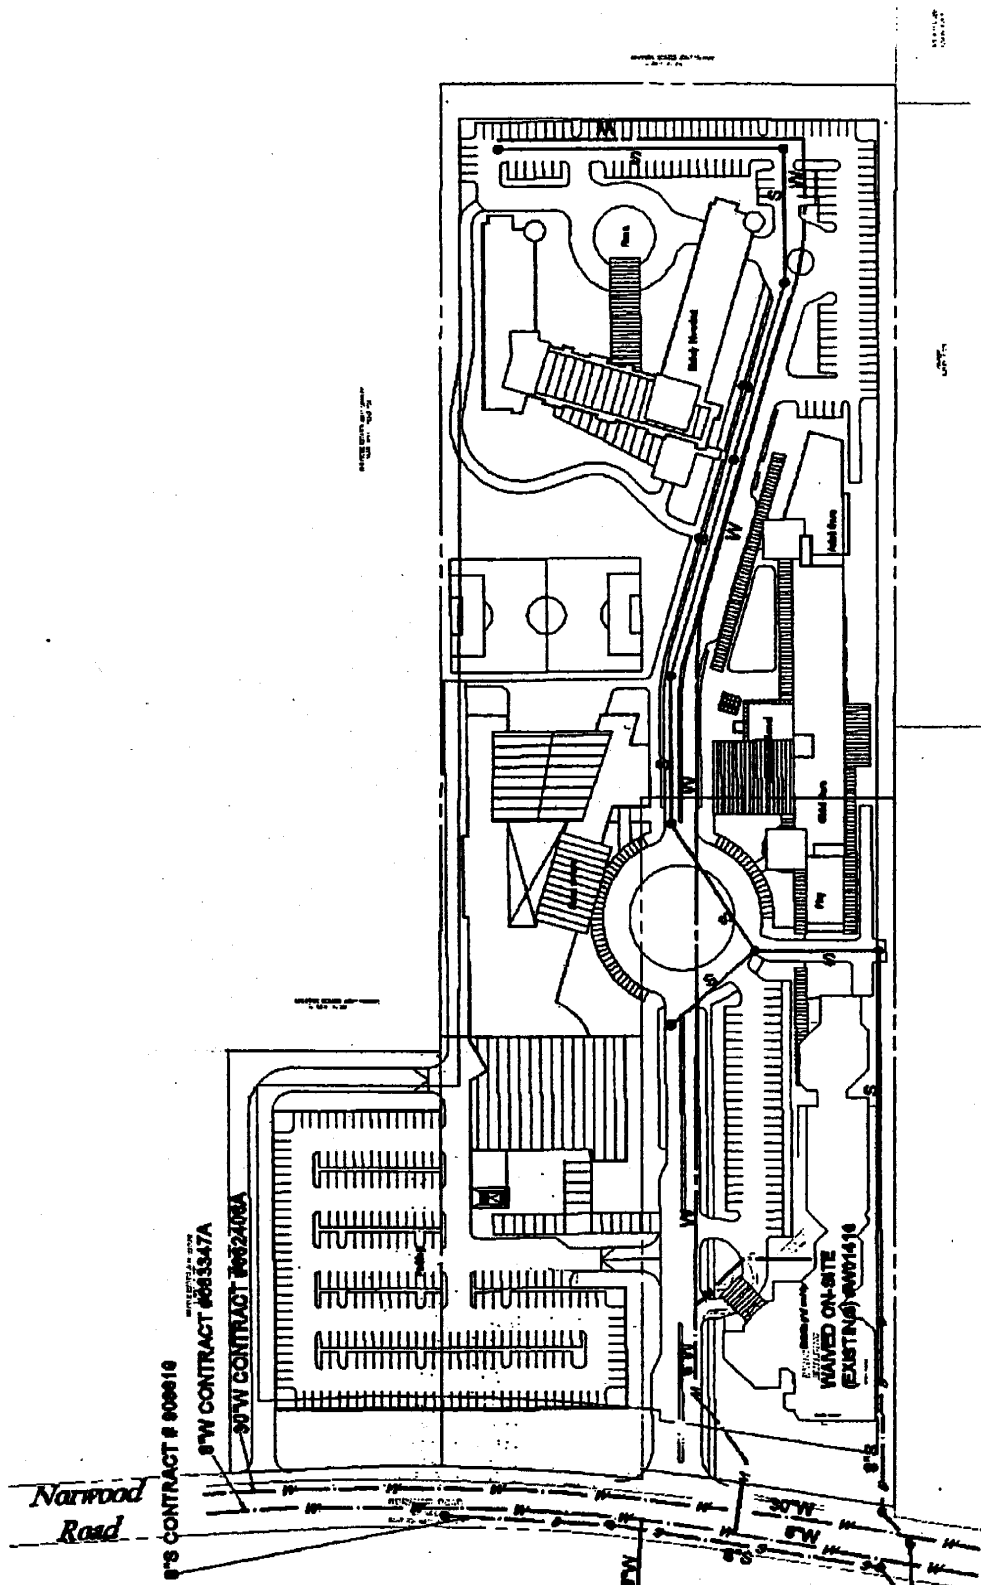

On-Site Water & Sewer Extensions