

ATTACHMENT I


- **AERIAL**
- **ZONING MAP**
- **SITE PLAN**
- **ELLUSTRATIVE ELEVATIONS**




G-832 GARNKIRK FARMS






G-832 GARNKIRK FARMS

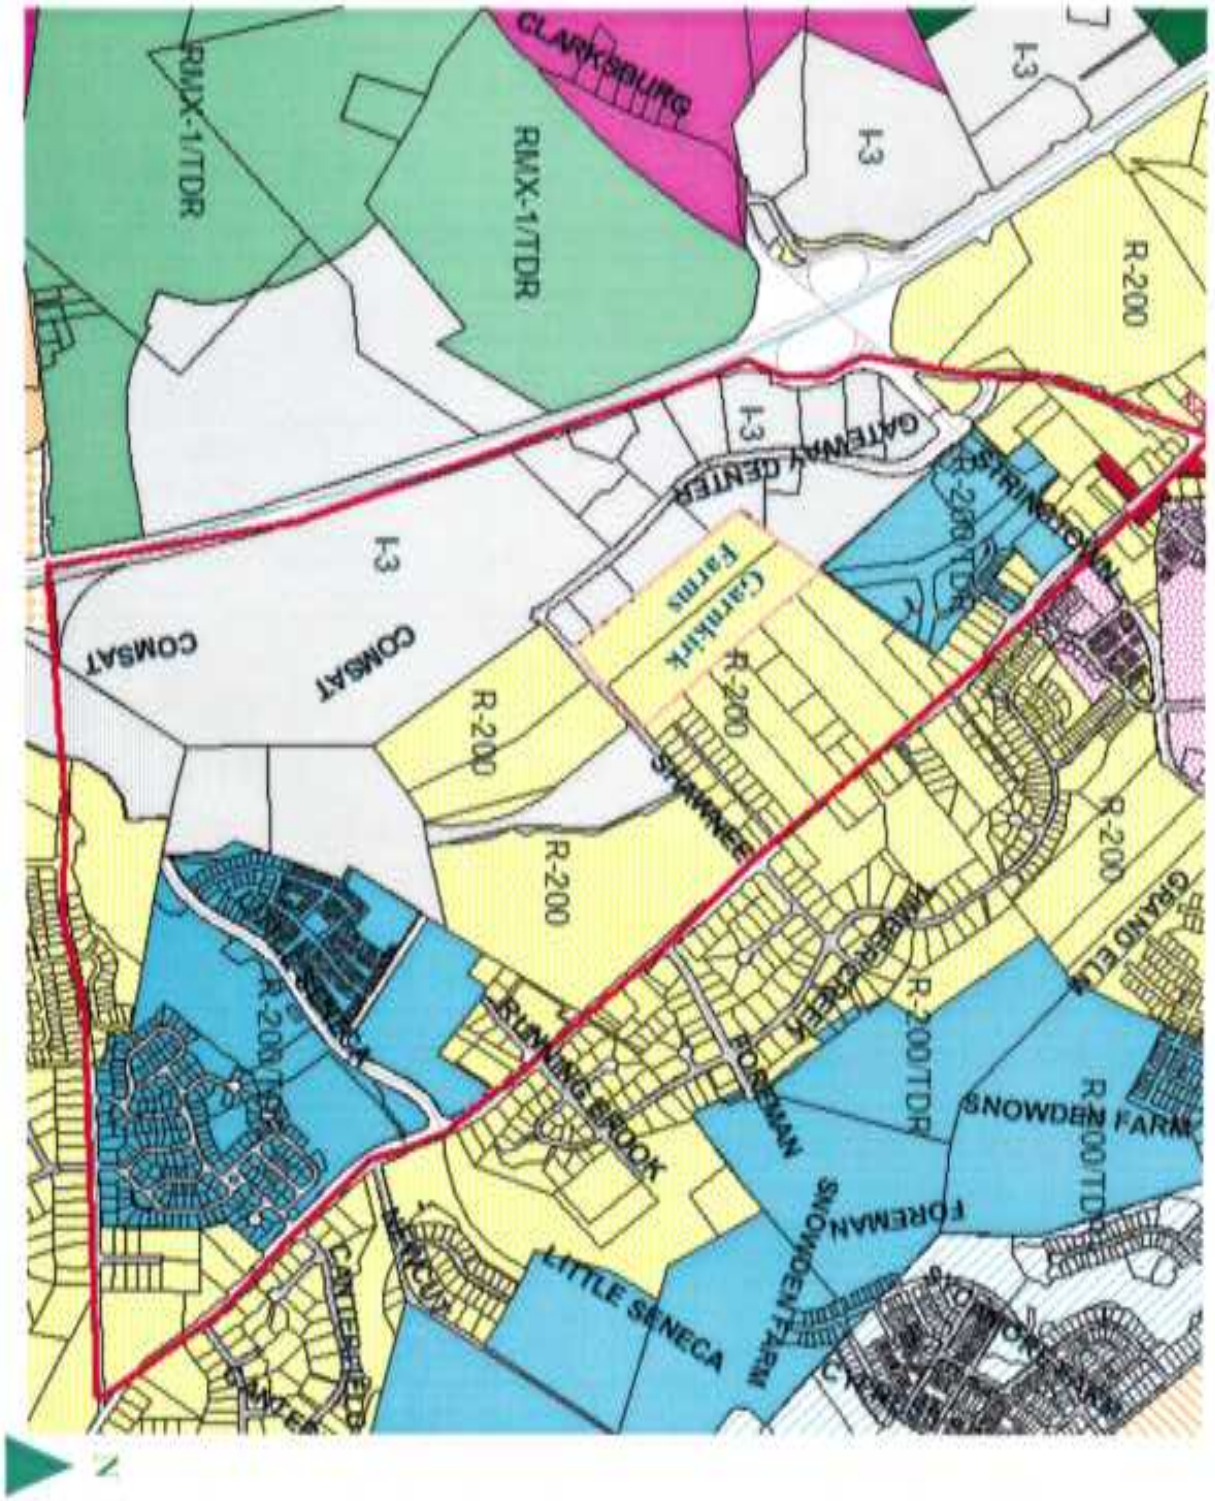

G-832 GARNKIRK FARMS

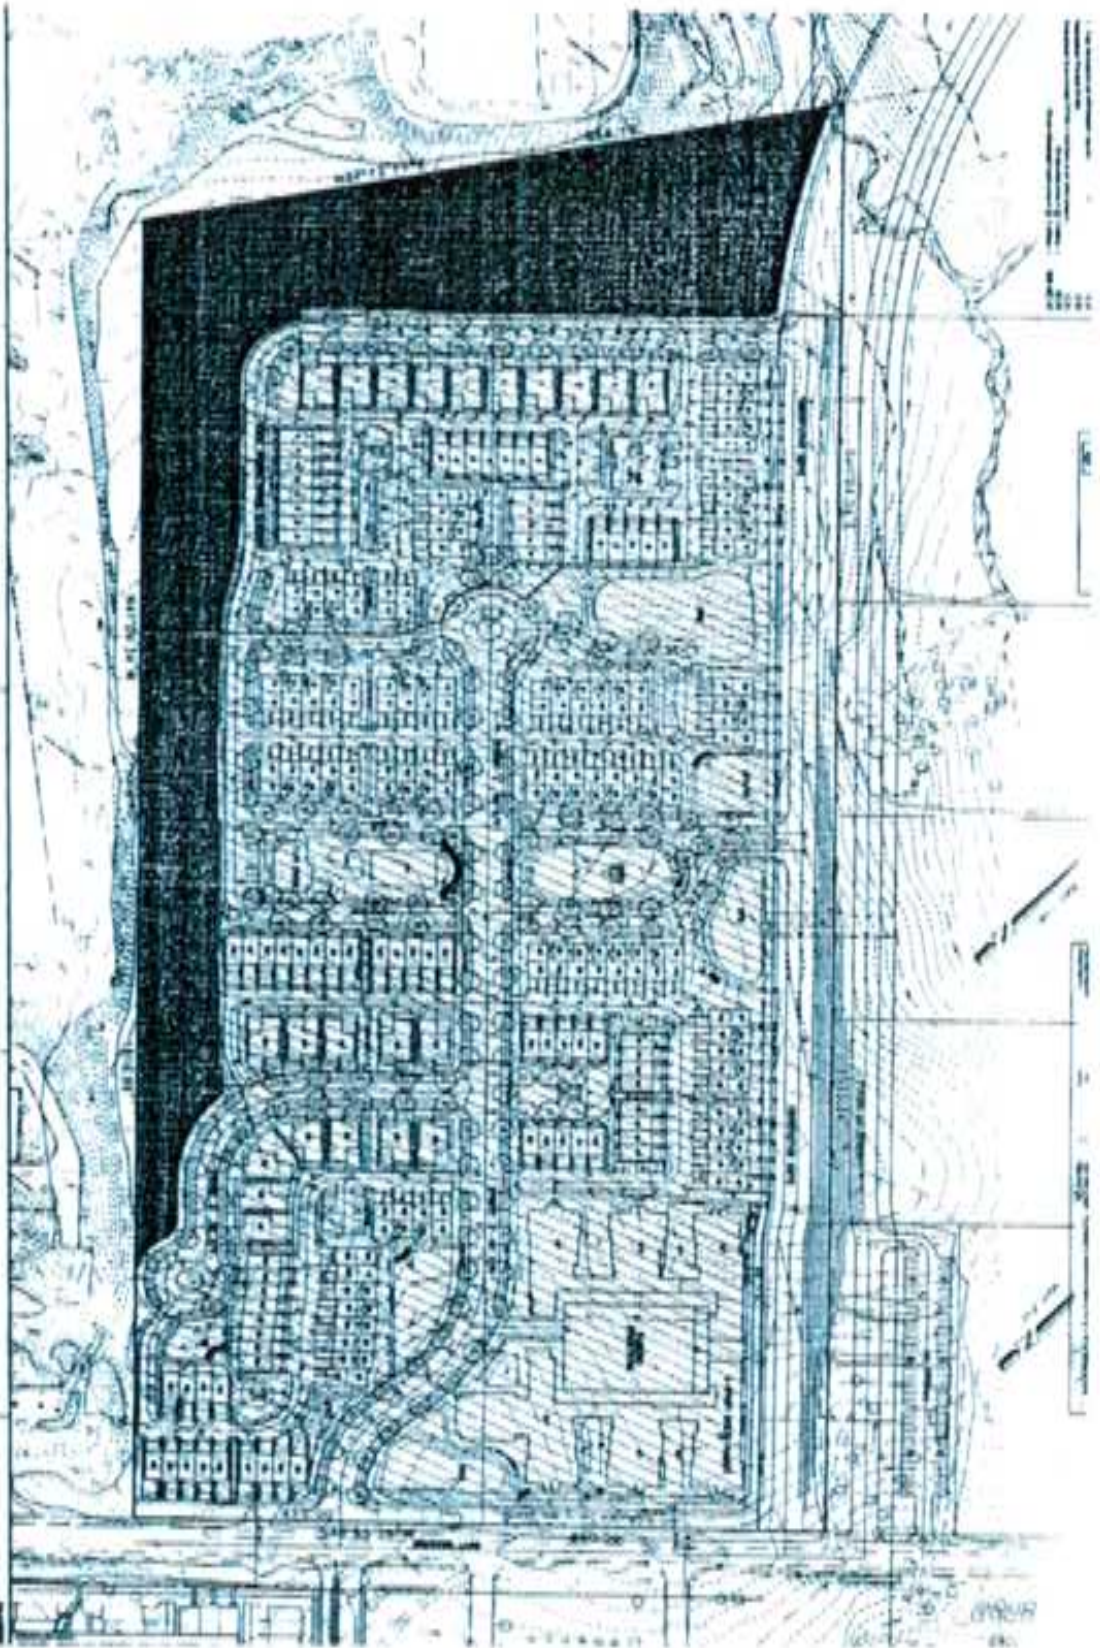

G-832 GARNKIRK FARMS

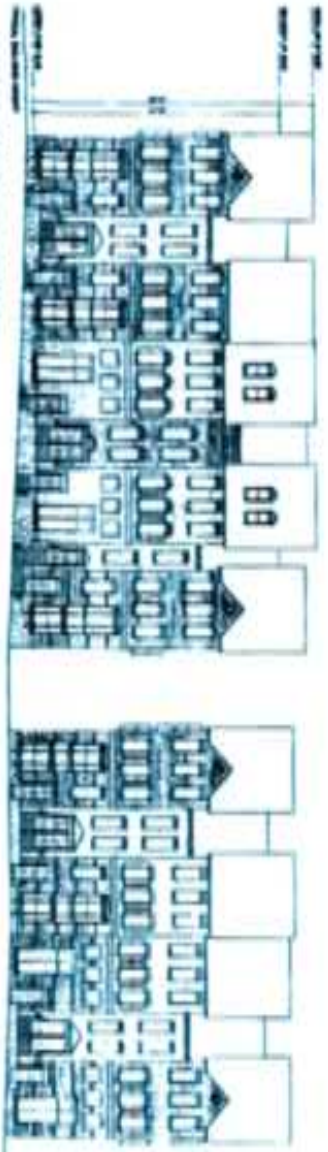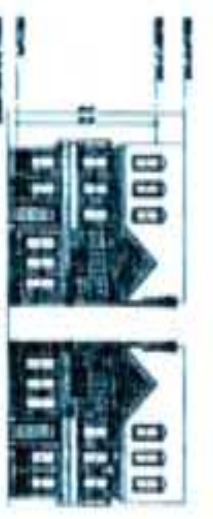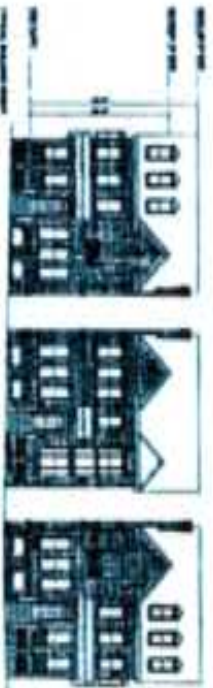


SCALE 1/8" = 1'-0"

G-832 GARNKIRK FARMS



TOWN HOUSES WITH BASEMENT ILLUSTRATIVE _____ 1927

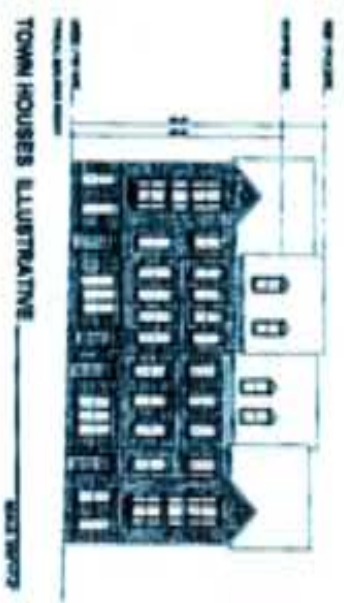

TOWN HOUSES ILLUSTRATIVE _____ 1927



MULTI FAMILY APARTMENTS ILLUSTRATIVE _____ 1927