


MARYLAND DEPARTMENT OF TRANSPORTATION MARYLAND TRANSIT ADMINISTRATION MARYLAND STATE HIGHWAY ADMINISTRATION	SCALE HORIZONTAL 	NEW COVENANT FELLOWSHIP CHURCH APPROXIMATE CORRIDOR CITIES TRANSITWAY IMPACTS (PRELIMINARY)	CONTRACT NO. 0-0000-0000
			DRAWING NO.
1-270 / US 15 MULTI-MODAL CORRIDOR STUDY		DATE: OCTOBER 2005	SCALE: AS SHOWN
		SHEET NO. 1 OF 1	12

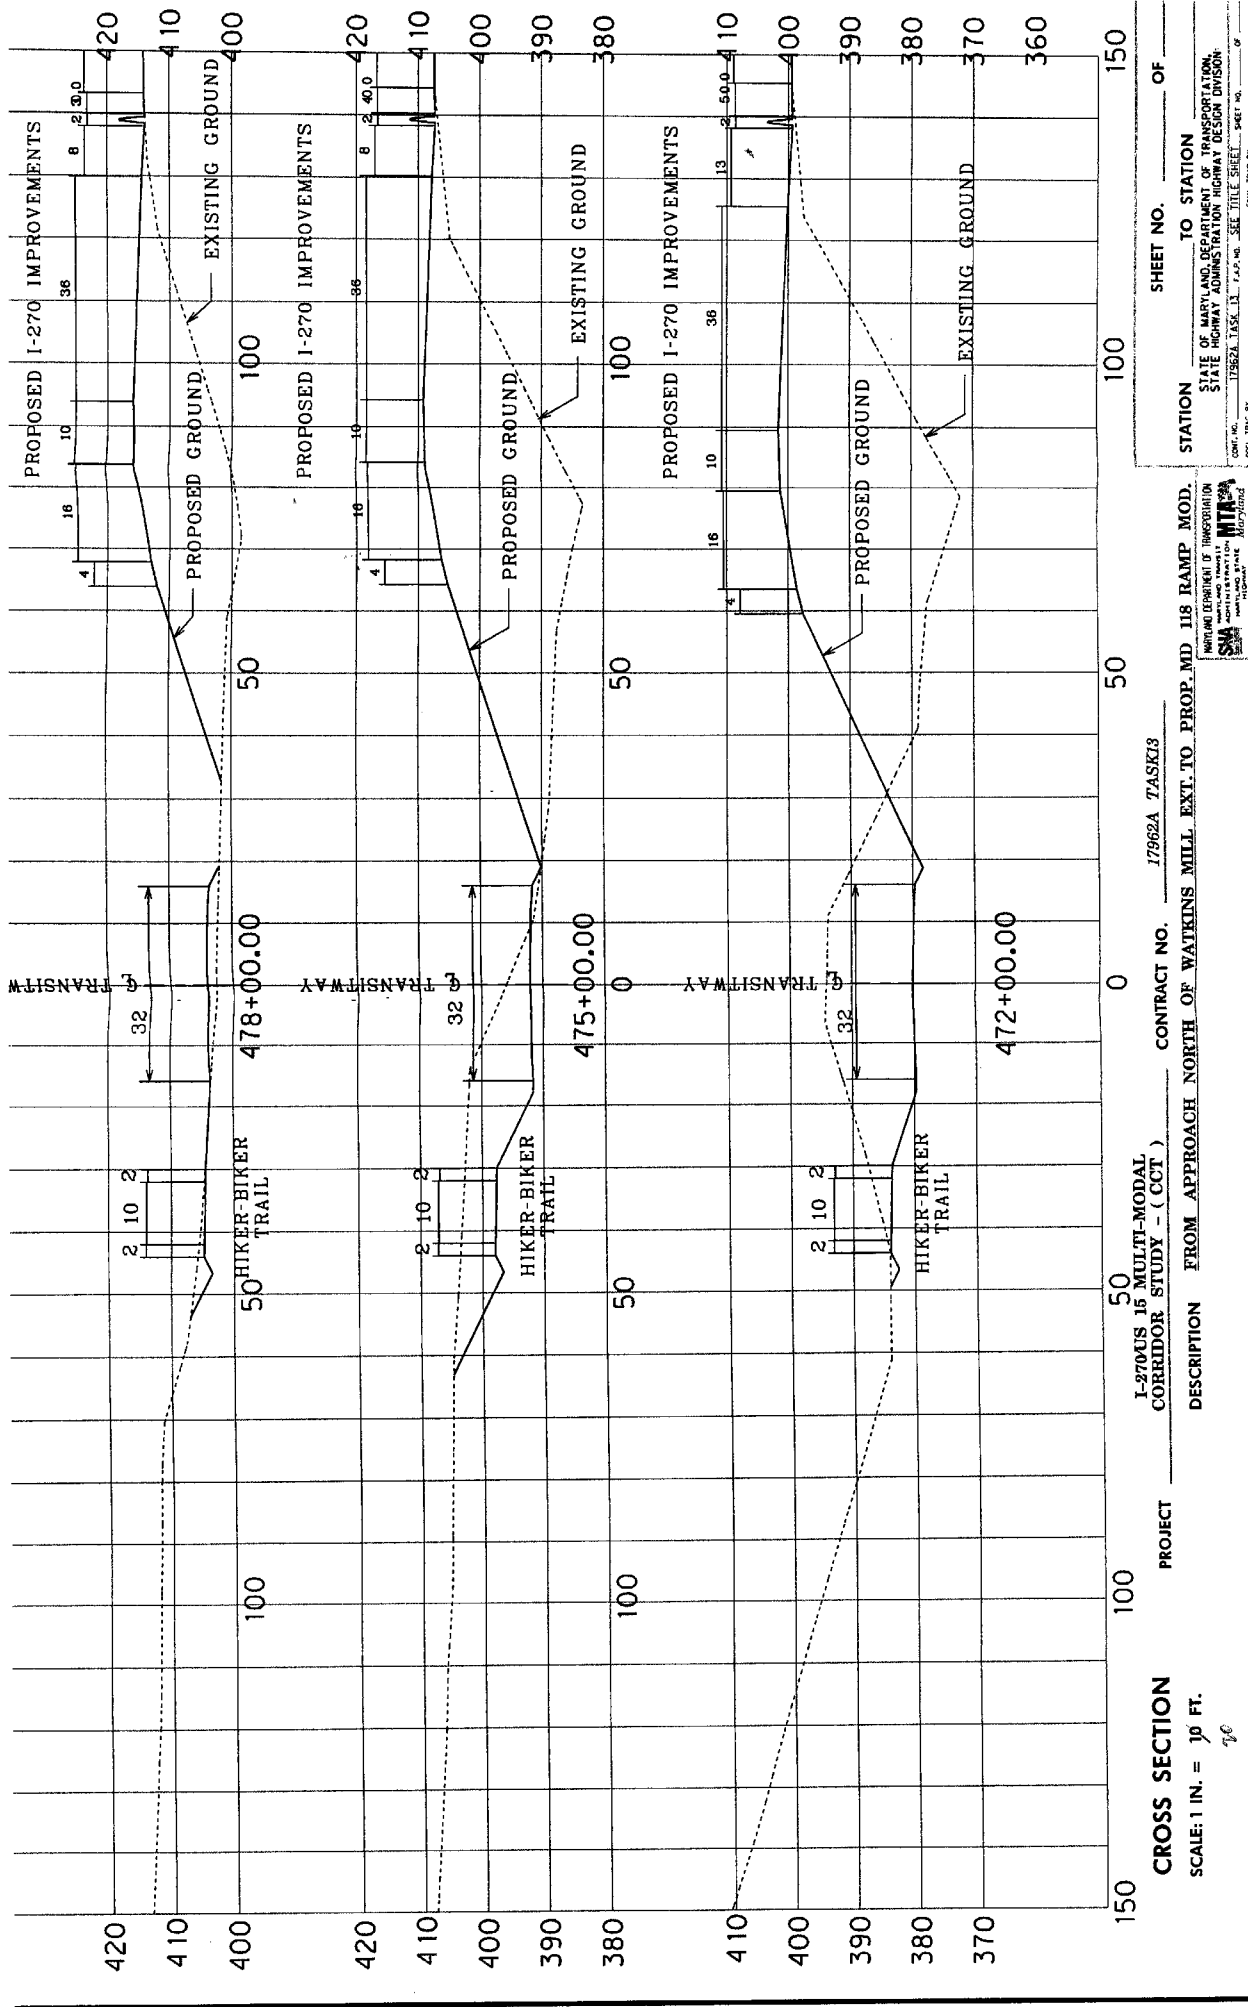

CROSS SECTION PROJECT _____ CONTRACT NO. 17962A TASK13
 I-270/IS 15 MULTI-MODAL CORRIDOR STUDY - (CCT)
 DESCRIPTION FROM APPROACH NORTH OF WATKINS MILL EXT. TO PROP. MD 118 RAMP MOD.
 STATION _____ TO STATION _____ SHEET NO. _____ OF _____
 STATE OF MARYLAND DEPARTMENT OF TRANSPORTATION
 STATE HIGHWAY ADMINISTRATION HIGHWAY DESIGN DIVISION
 CON. NO. 17962A TASK 13 P. 25 OF 25 SEE TITLE SHEET SHEET NO. _____
 PREPARED BY: _____