

INTERCOUNTY CONNECTOR
ICC
October 23, 2004

Scale: 1" = 400' Plate 14

CORRIDOR 1
Sta 385+00 to 415+00


THE SUBMISSIONS SHOWN ARE FOR THE PURPOSE OF RECEIVING COMMENTS AND ARE SUBJECT TO CHANGE DURING THE FINAL DESIGN PHASE.

0 100 200 300 400 500 600
SCALE IN FEET

SNA
Maryland Transportation Authority
Maryland State Highway Administration
Federal Highway Administration

Attachment 2

USA2004_ICC_dslsV1.dwg-009.dwg

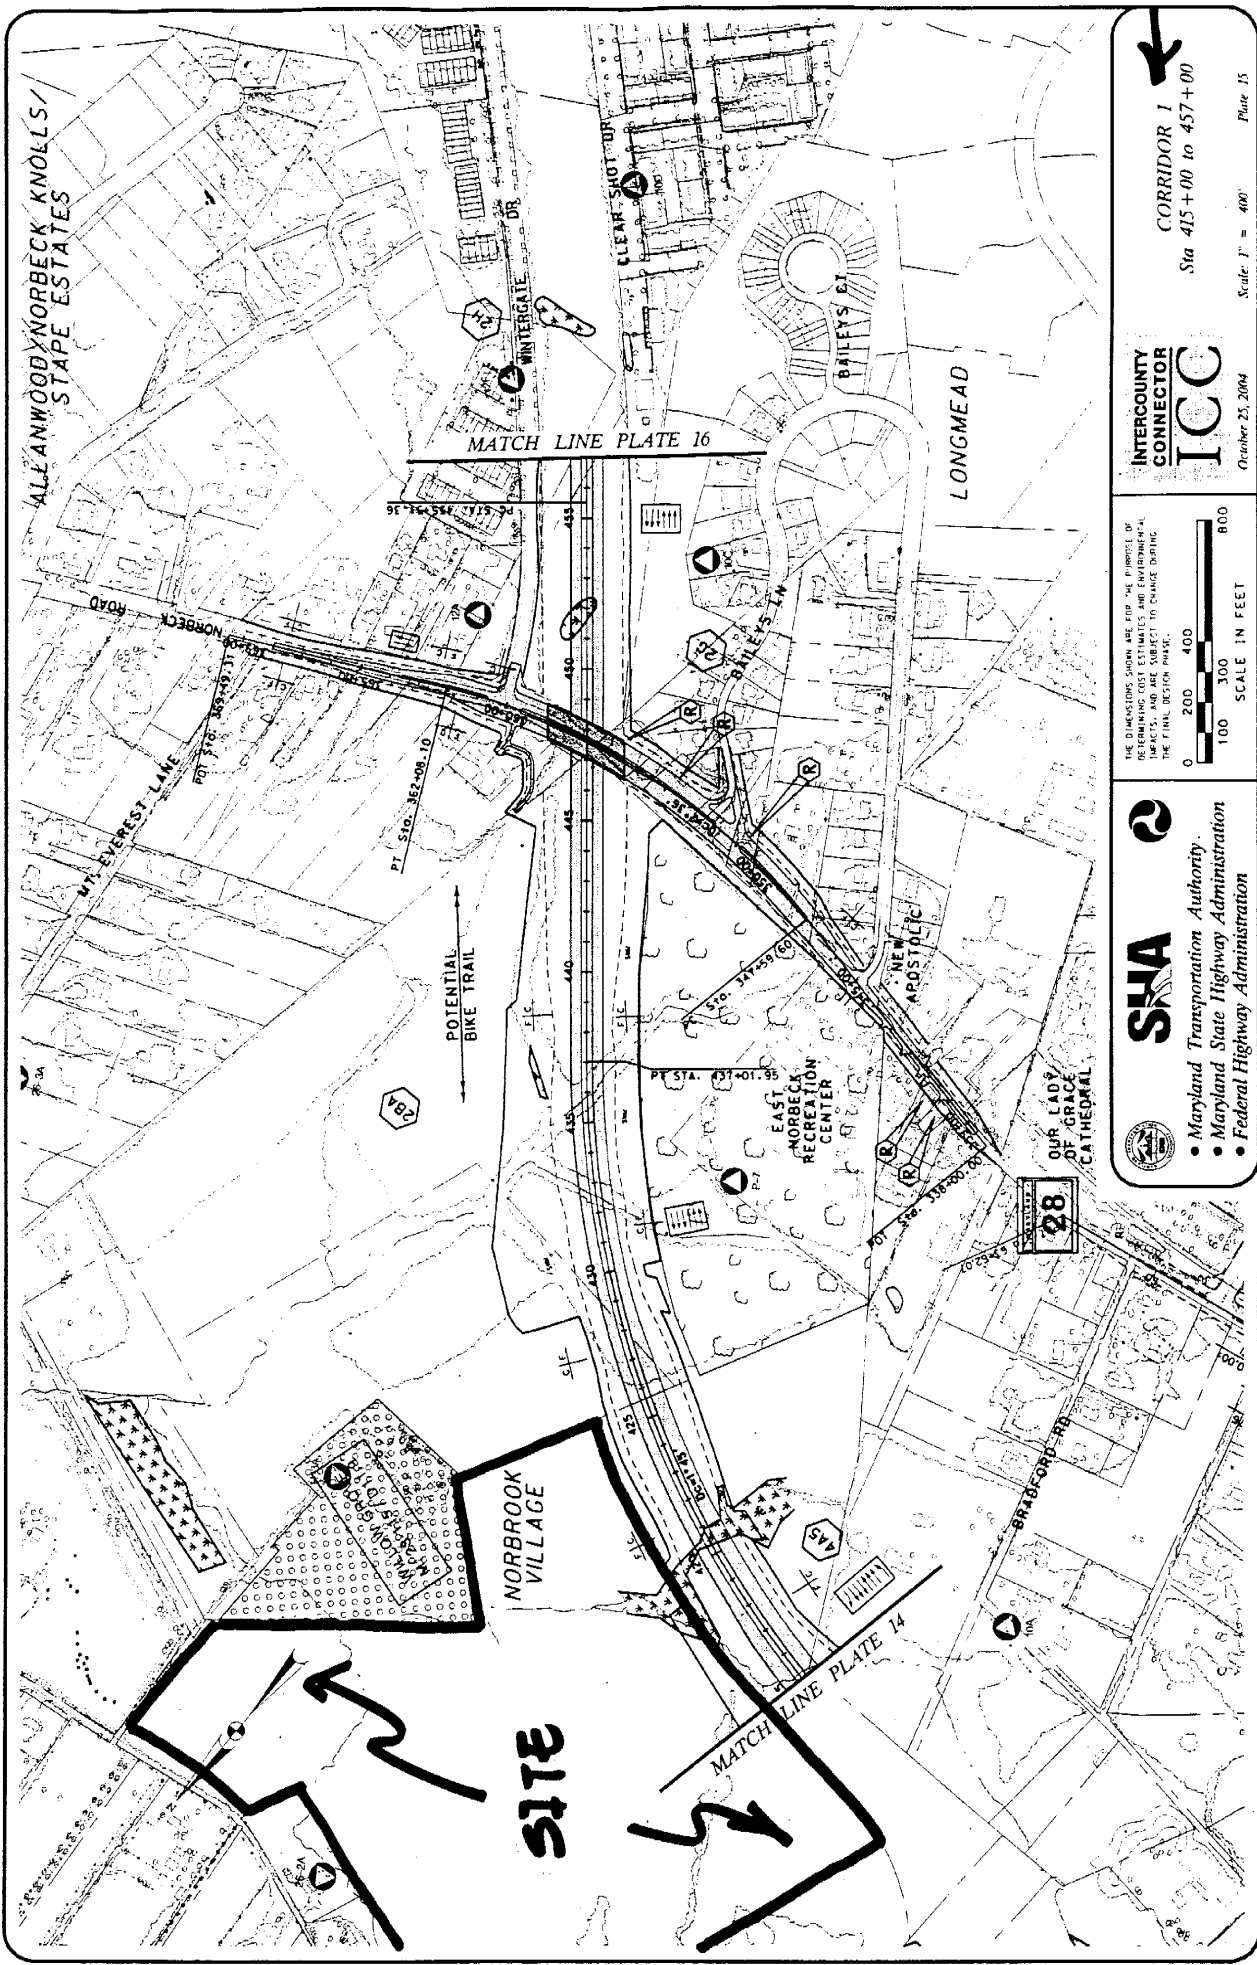

INTERCOUNTY CONNECTOR
ICC
 October 25, 2004
 Scale: 1" = 400'

THE DIMENSIONS SHOWN ARE FOR THE PURPOSE OF DETERMINING COST ESTIMATES AND ENVIRONMENTAL IMPACTS, AND ARE SUBJECT TO CHANGE DURING THE FINAL DESIGN PHASE.


SCALE IN FEET

SHA
 Maryland Transportation Authority
 Maryland State Highway Administration
 Federal Highway Administration

CORRIDOR 1
 Sta 415+00 to 457+00
 Plate 15

SITE



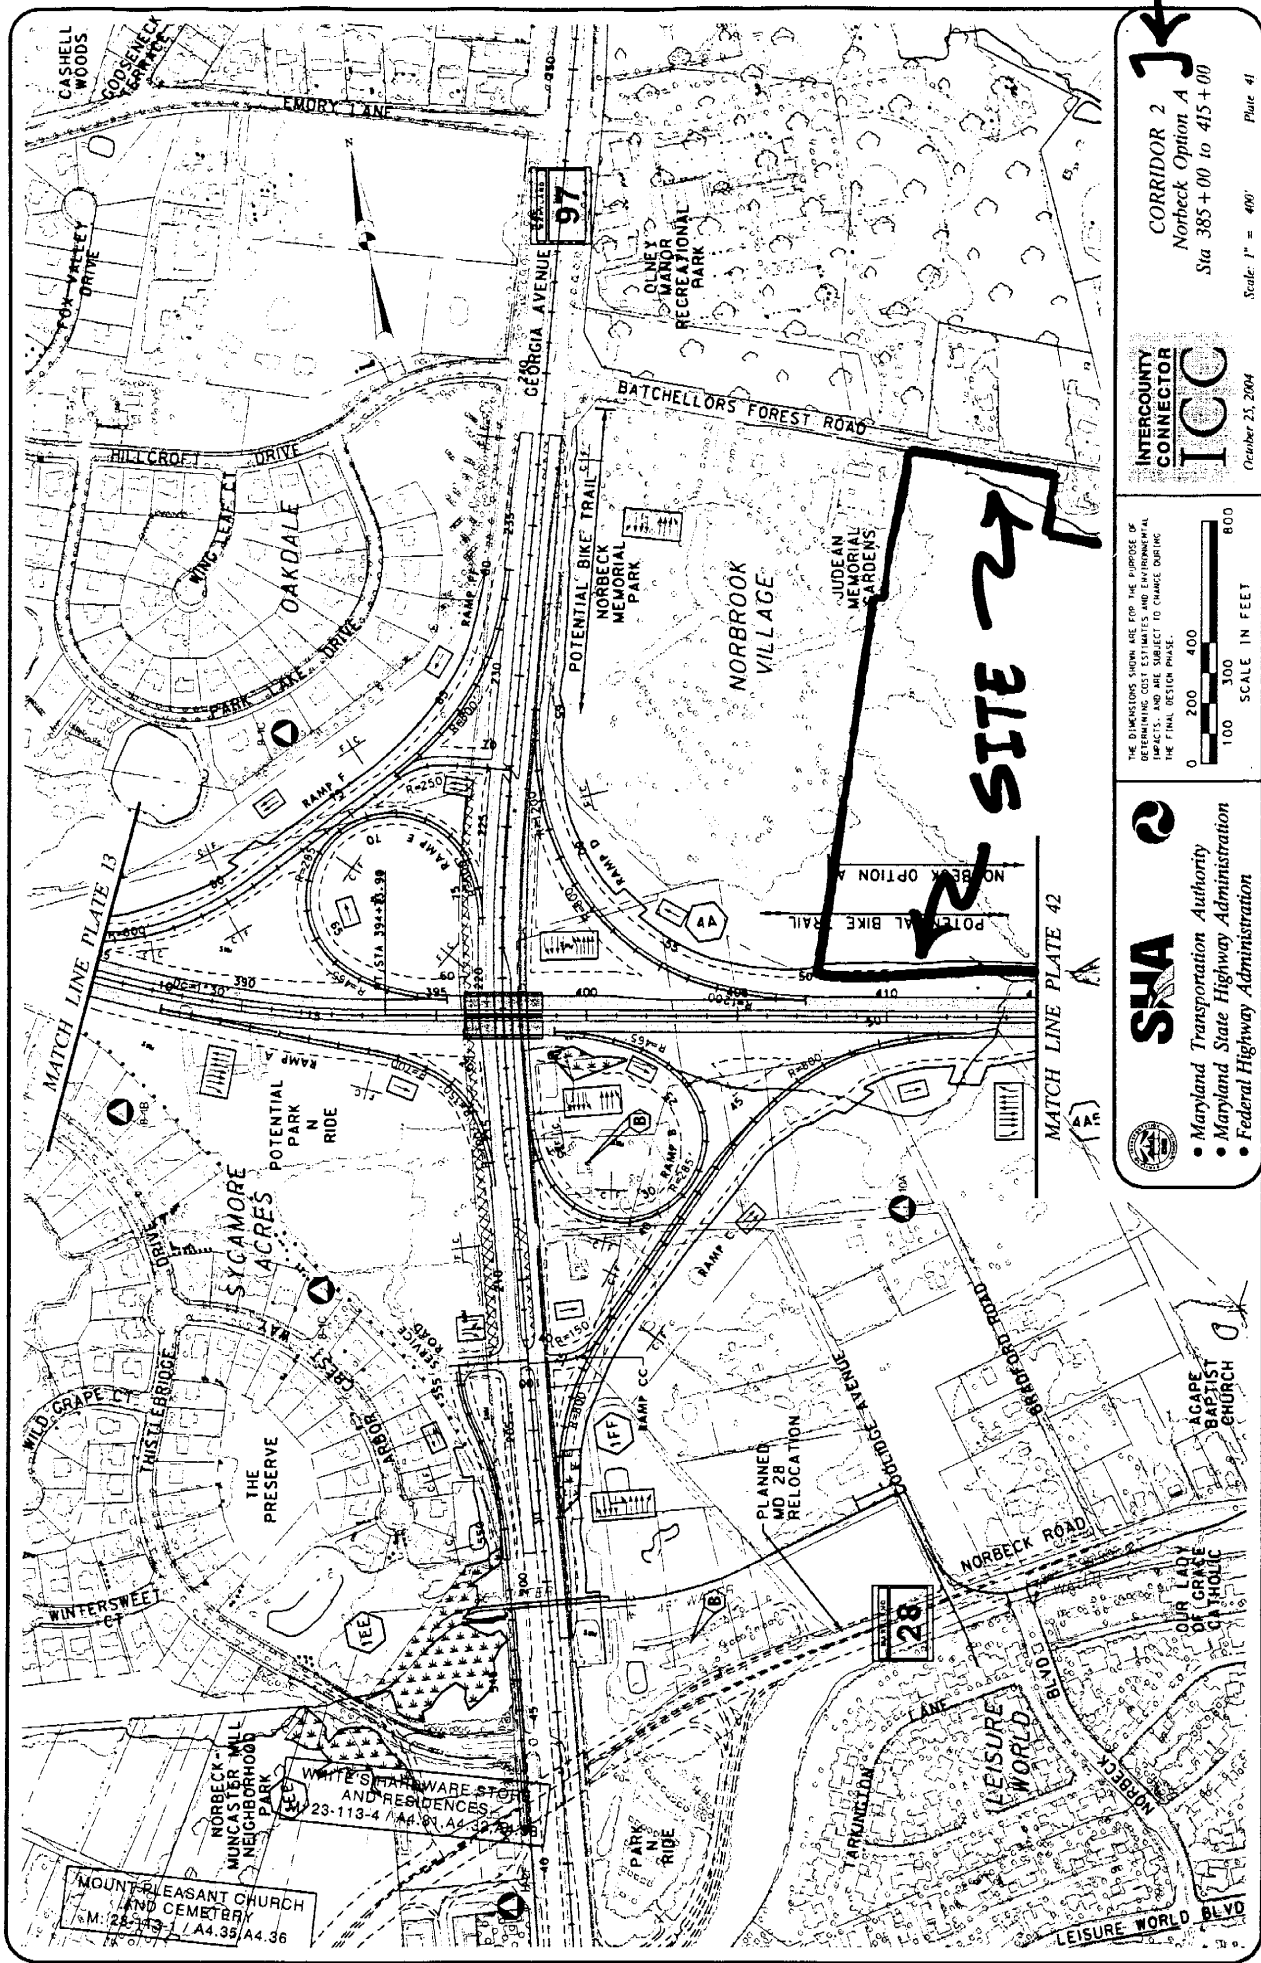

CORRIDOR 2
Norbeck Option A
 Sta 385+00 to 415+00
 Scale: 1" = 400'
 Plate 41

INTERCOUNTY CONNECTOR
ICC
 October 23, 2004

THE DIMENSIONS SHOWN ARE FOR THE PURPOSE OF DETERMINING COST ESTIMATES AND ENVIRONMENTAL IMPACTS, AND ARE SUBJECT TO CHANGE DURING THE FINAL DESIGN PHASE.

0 200 400 800
 SCALE IN FEET

SHA
Intercounty Connector Authority
 Maryland State Highway Administration
 Federal Highway Administration

Attachment 3