



GLENMONT METROCENTER
ELECTION DISTRICT NO.13
MONTGOMERY COUNTY, MARYLAND

USE DATA	CADD	09/12
DESIGNED	RDM	10/12
WORKING	RDM	10/12
FINISHED	GU	11/12

RELEASE FOR ☐

DODGERS CONTACT GARY UNTREBING

RODGERS
CONSULTING




19847 Century Boulevard
Suite 200
Germantown, Maryland 20874
Ph: 301.948.4700 (Main)
Ph: 301.253.6629 (Toll-free)
Fax: 301.948.6256








PRELIMINARY PLAN RESOLUTION


APPLICANT:
LAYHILL INVESTMENT ASSOCIATES, LLC
4445 WILLARD AVENUE
CHEVY CHASE, MARYLAND 20815


PHONE: (240) 333-3695
CONTACT: PETE JERVEY

[illegible]

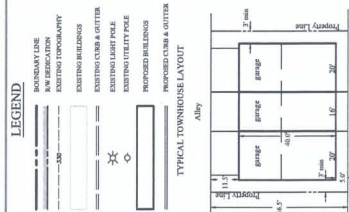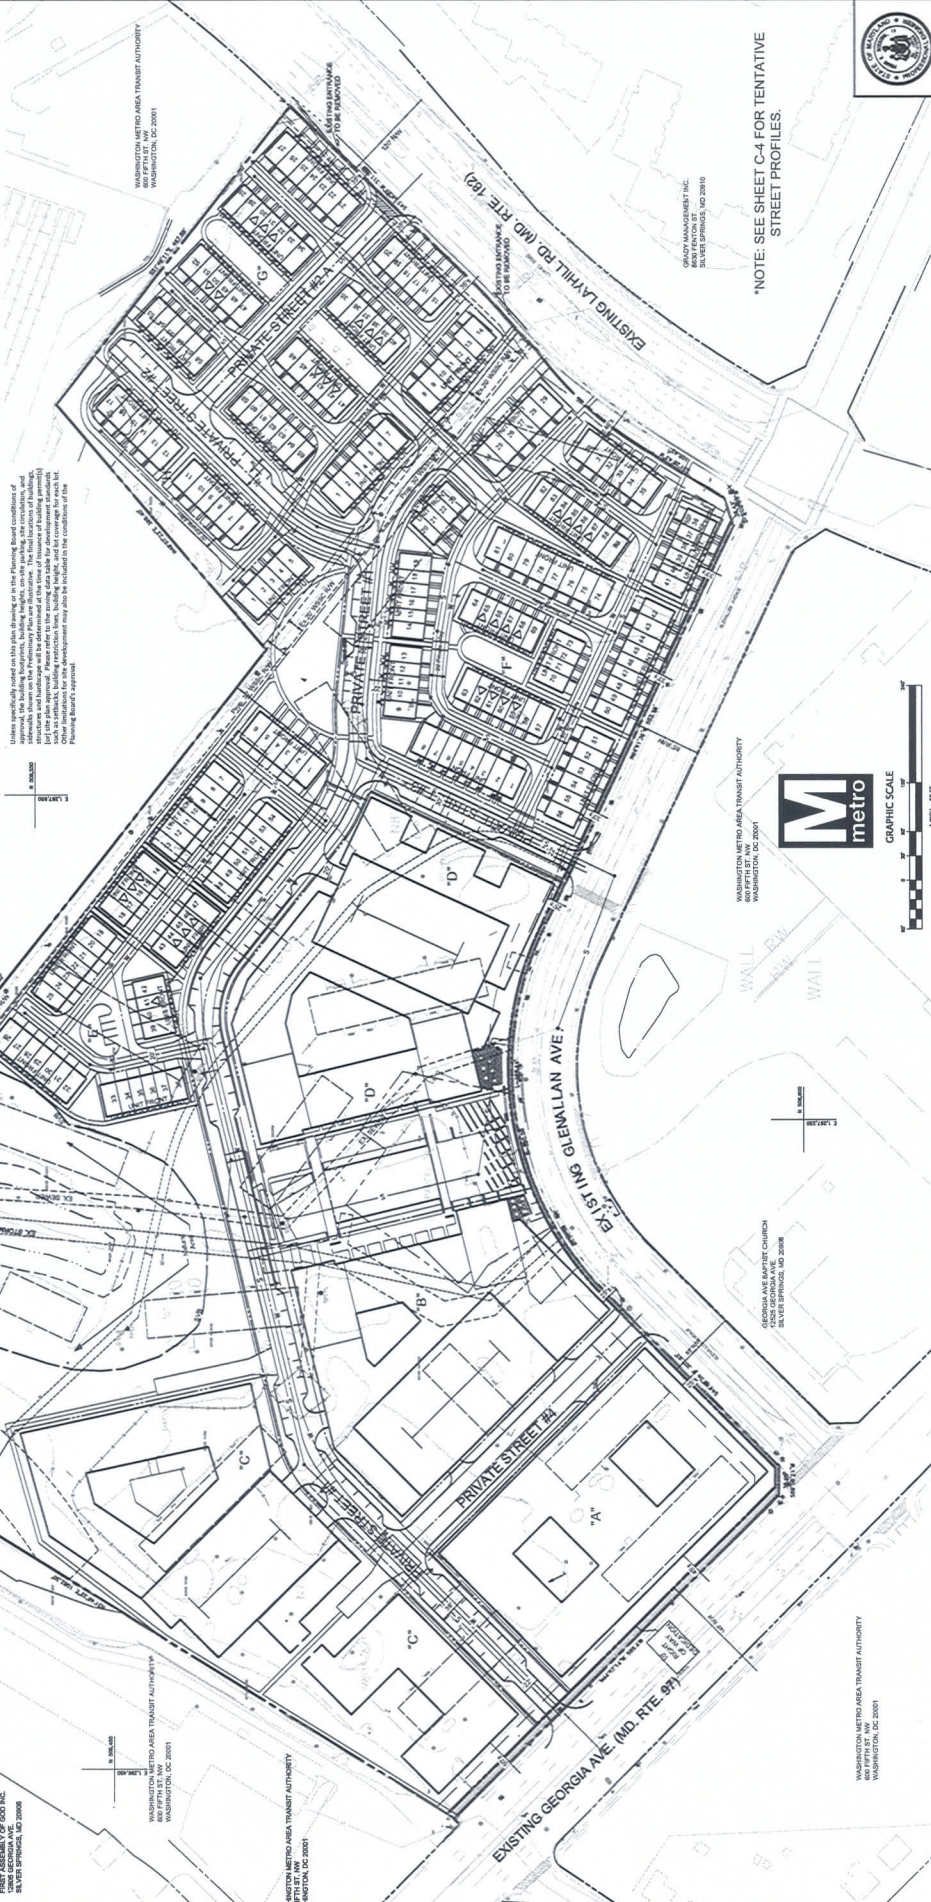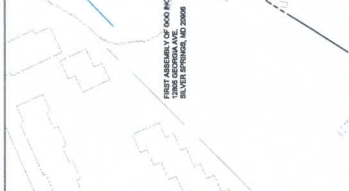
[illegible][illegible]

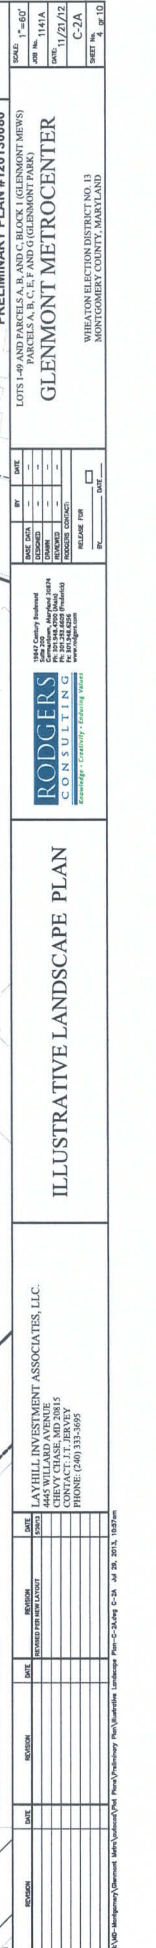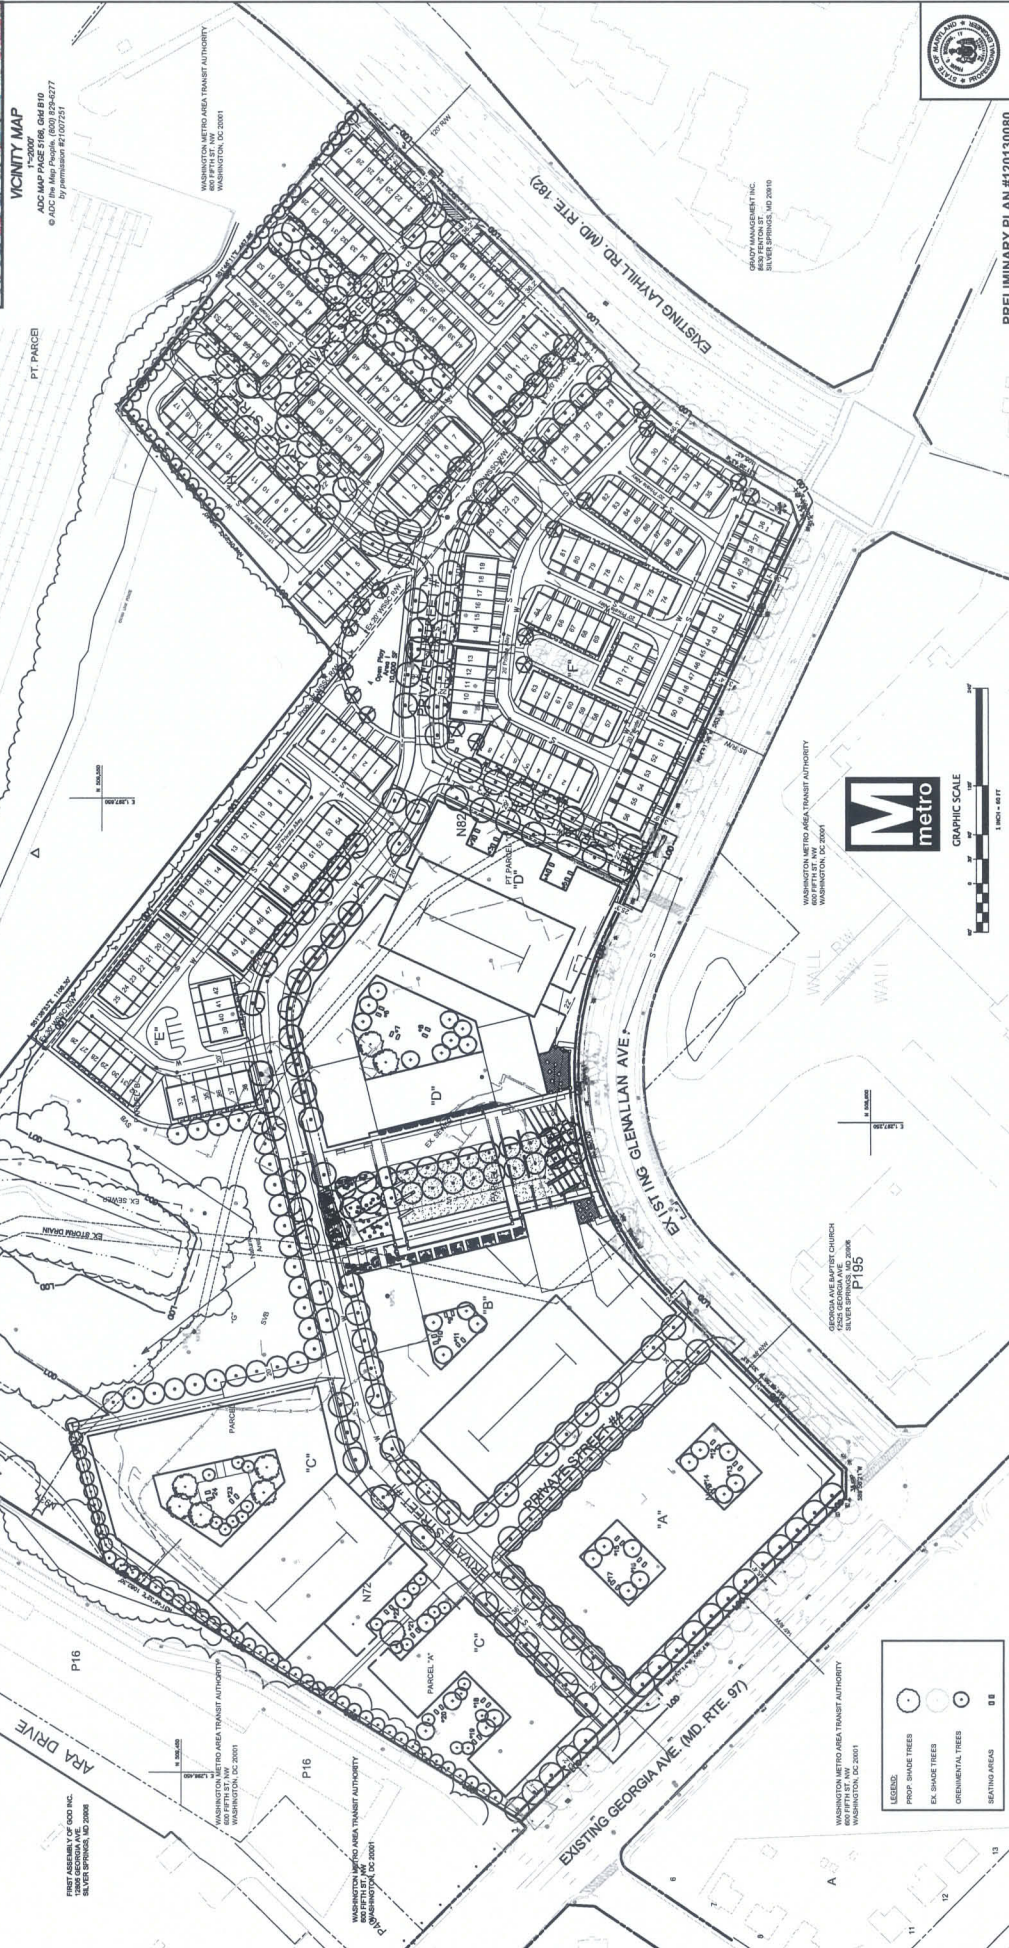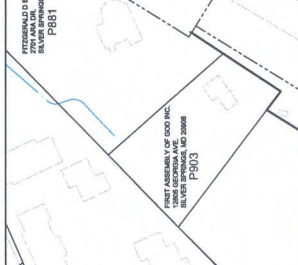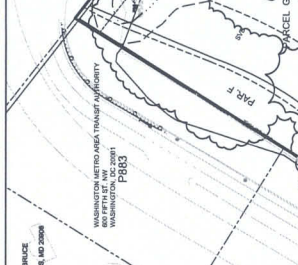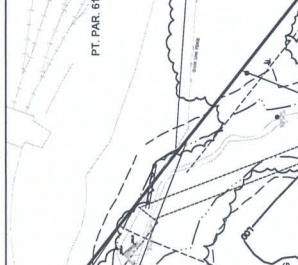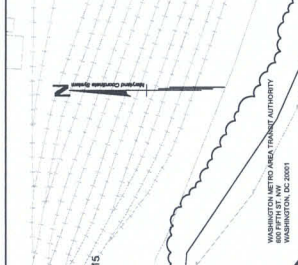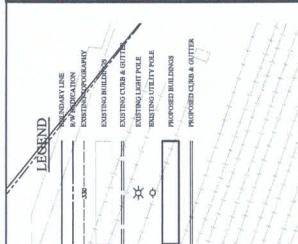

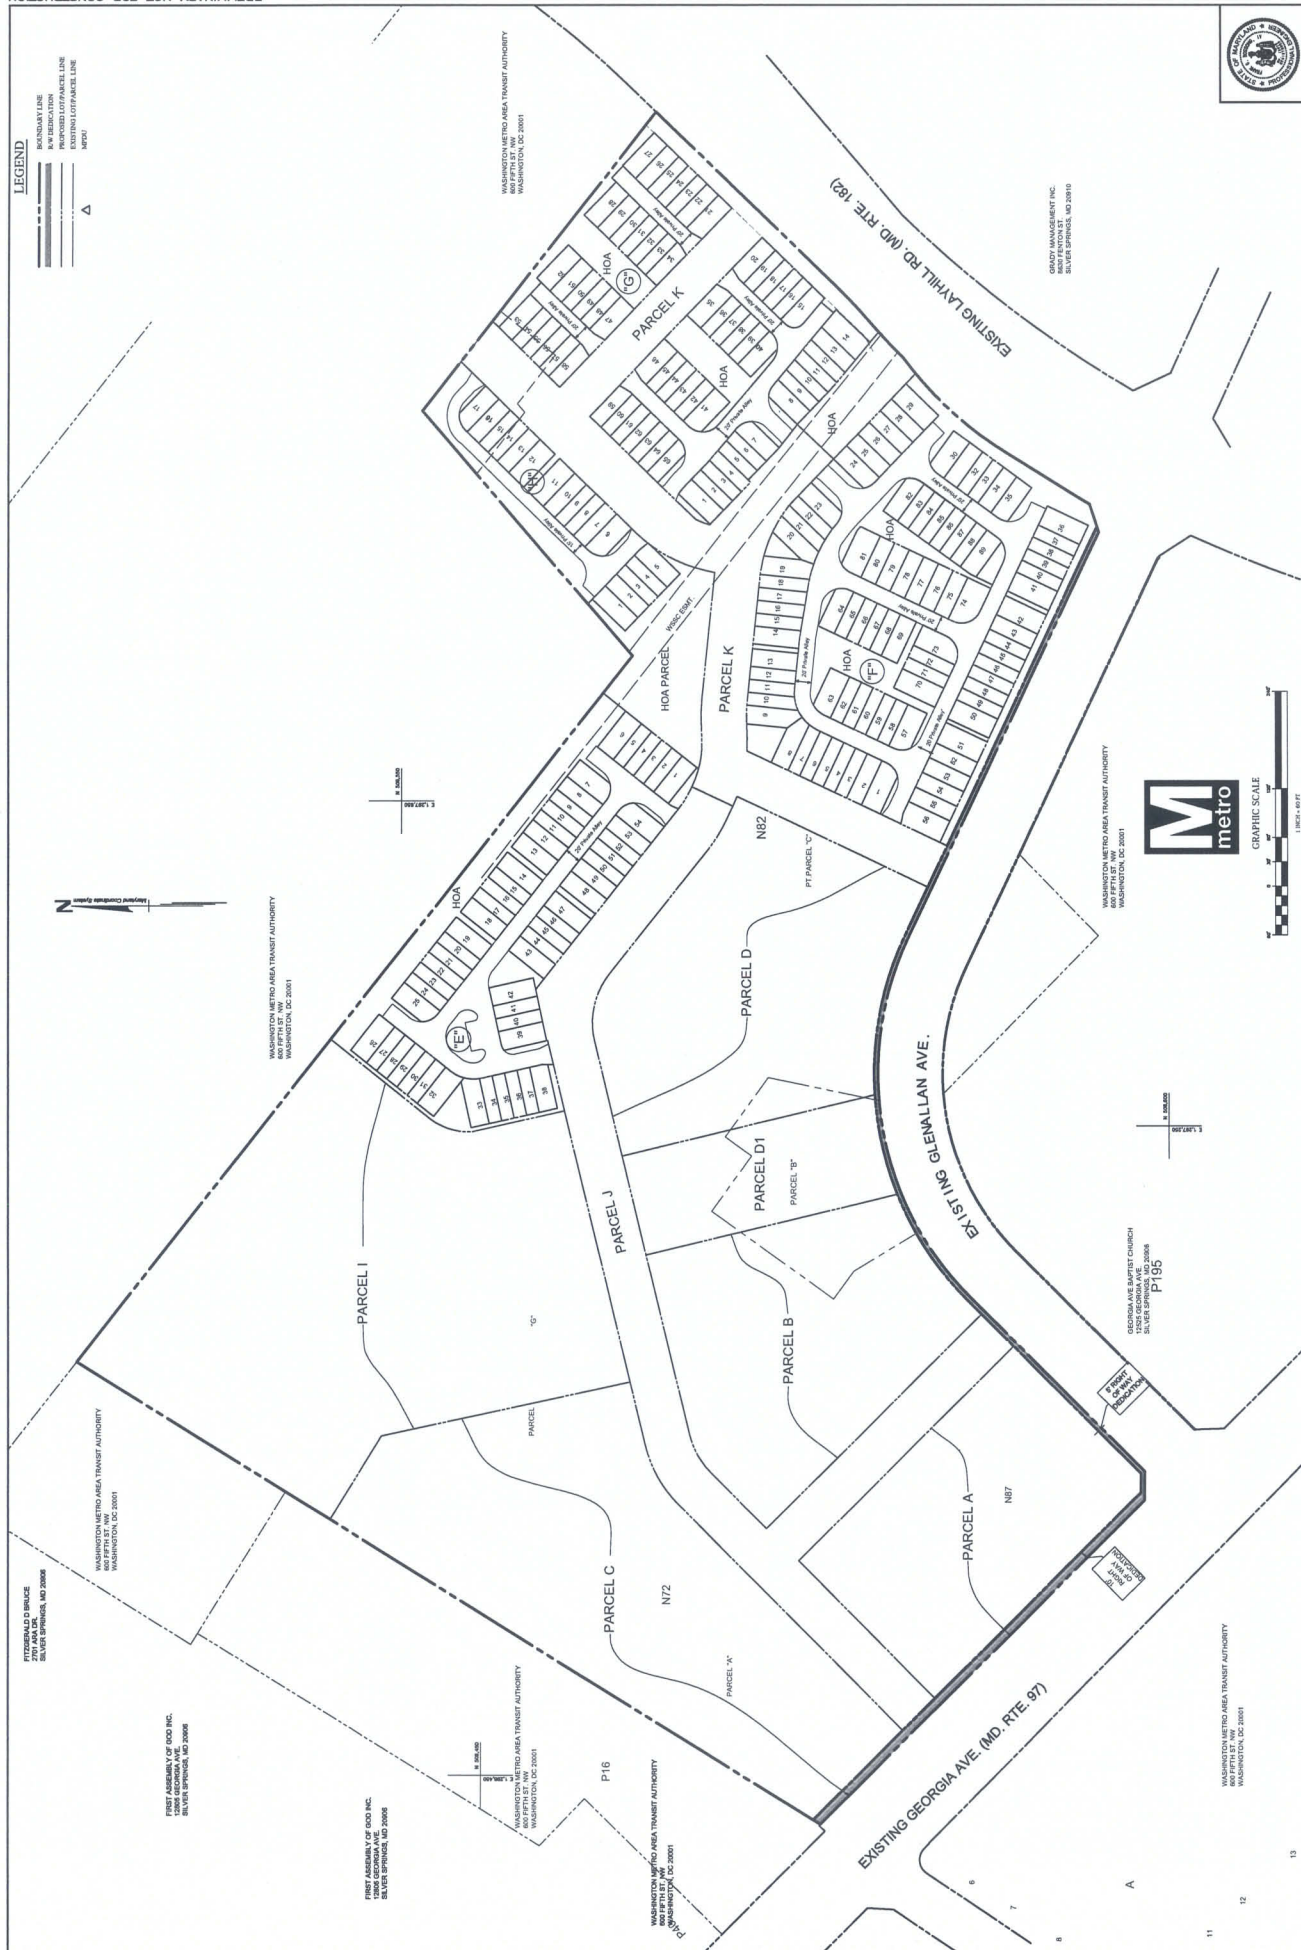[illegible]

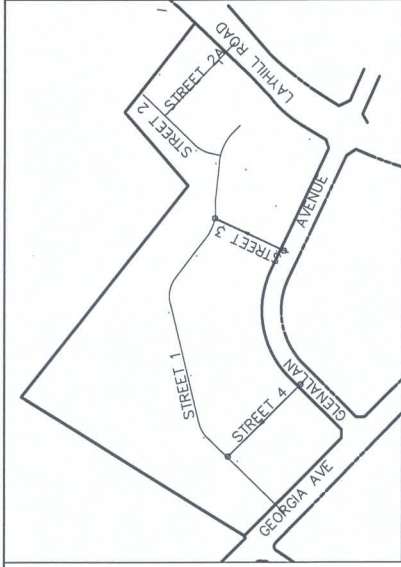


KEY MAP

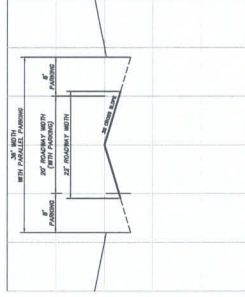


STREET SECTION (STREETS 1, 2, 3, 4)
HORIZONTAL: 1"=10'
VERTICAL: 1"=1'


STREET PROFILES
HORIZONTAL: 1"=100'
VERTICAL: 1"=10'

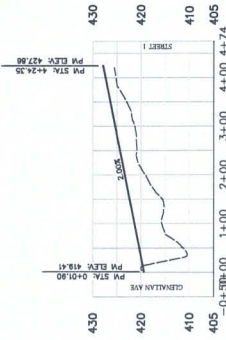


ALIGNMENT - PRIVATE STREET 4

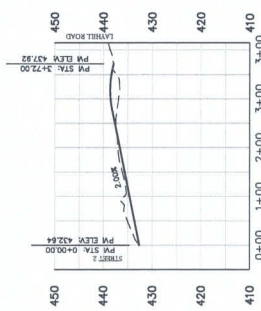

ALIGNMENT - PRIVATE STREET 2A

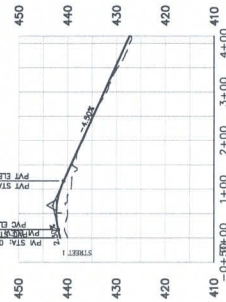

ALIGNMENT - PRIVATE STREET 2

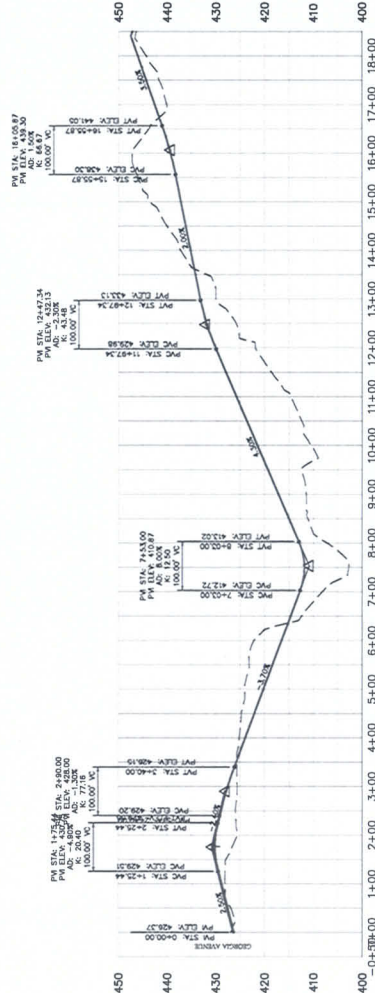

ALIGNMENT - PRIVATE STREET 1



PRELIMINARY PLAN #120130080

LOTS 1-49 AND PARCELS A, B, AND C, BLOCK 1 (GLENMONT MEWS)
PARCELS A, B, C, E, F, AND G (GLENMONT PARK)

GLENMONT METROCENTER

MONTGOMERY COUNTY, MARYLAND


DATE	BY	CHKD	DATE


TENTATIVE STREET PROFILES

LAYHILL INVESTMENT ASSOCIATES, LLC.
4445 WILLARD AVENUE

DATE	REVISION	DATE	REVISION	DATE	REVISION

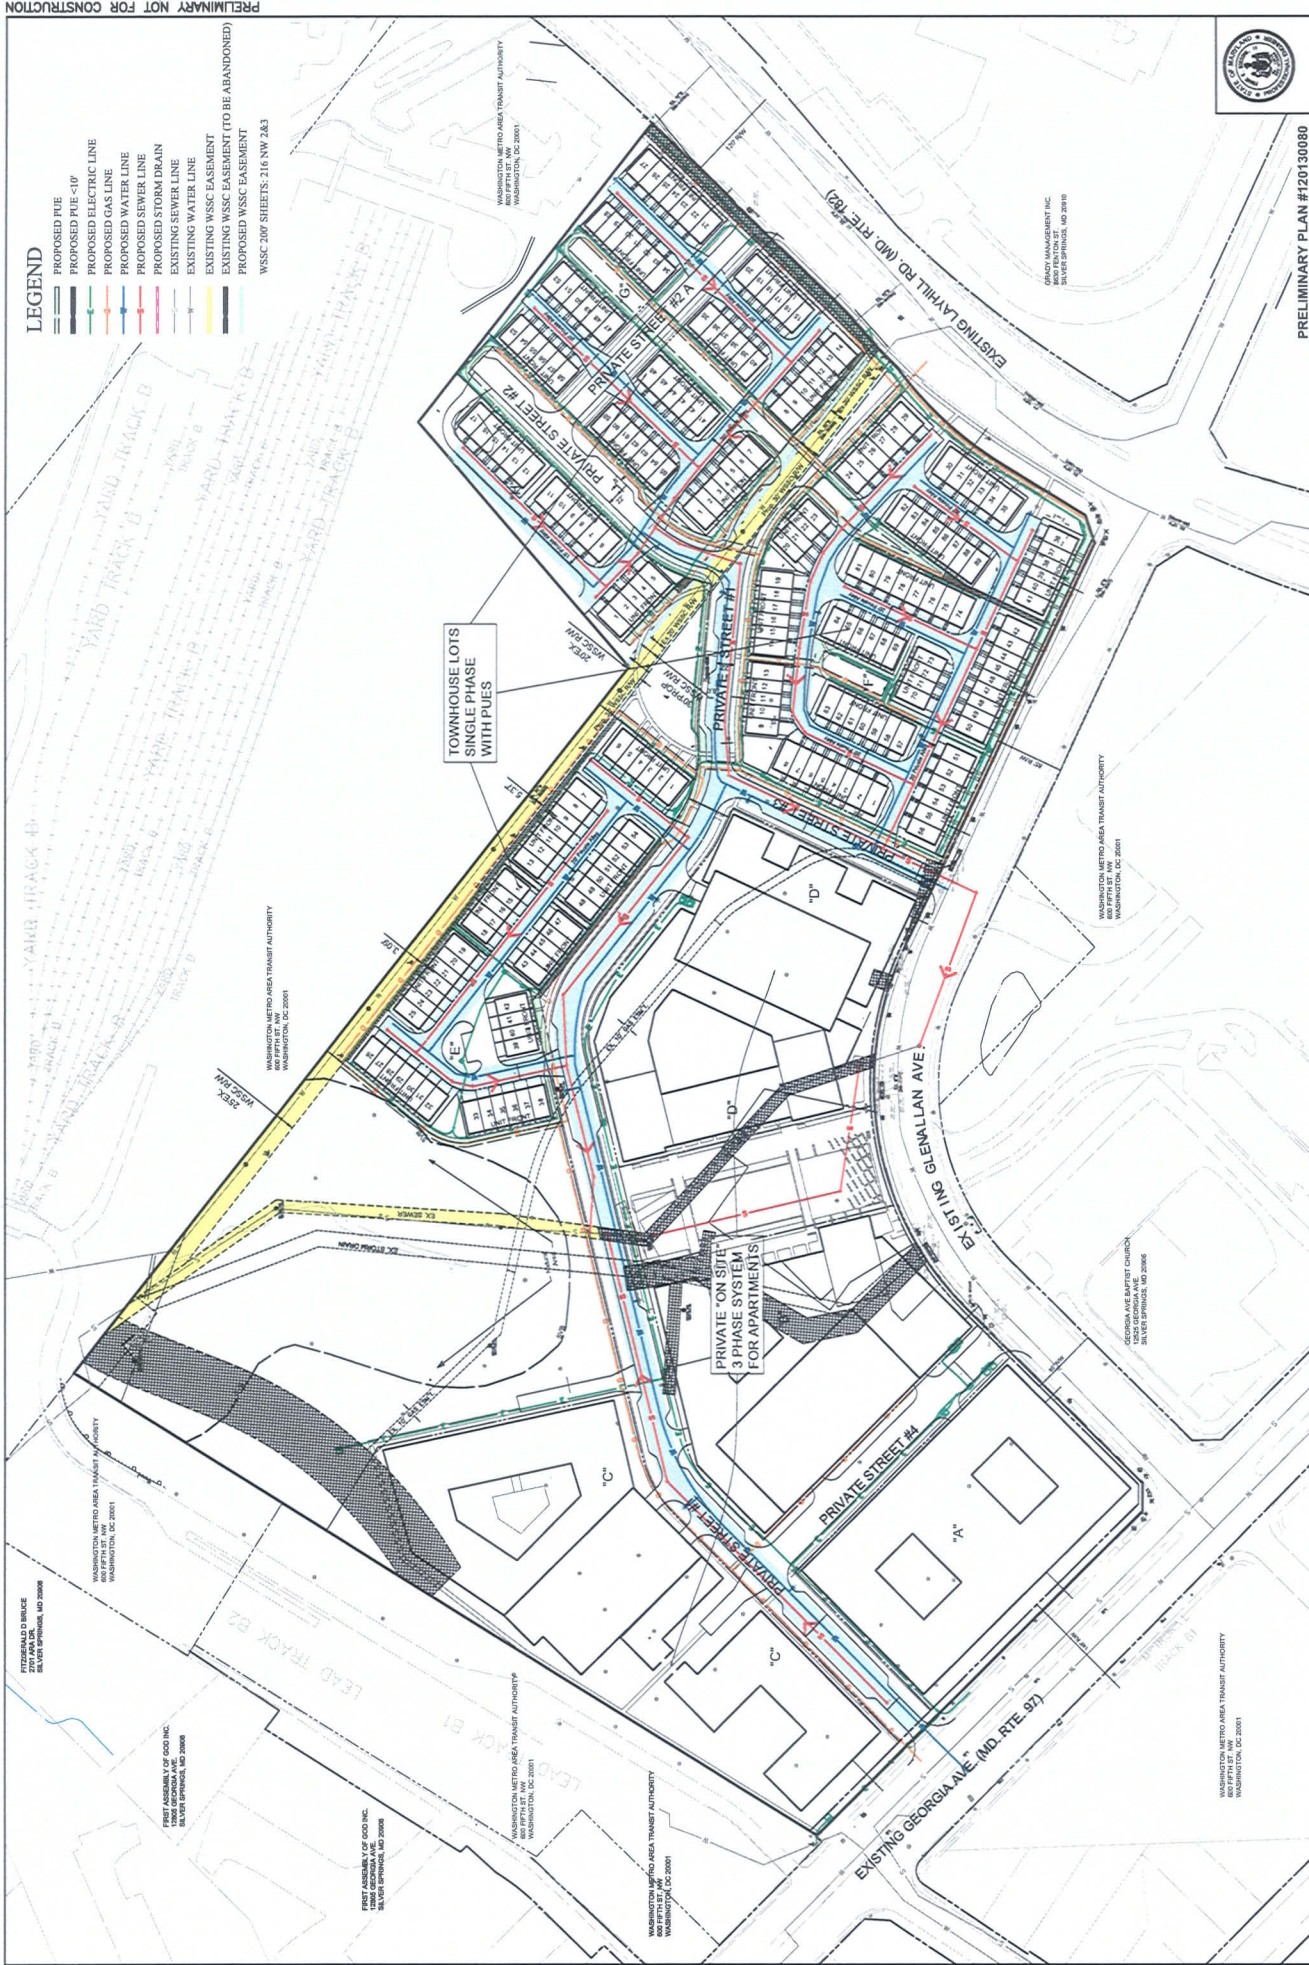

- LEGEND**
- PROPOSED PUE
 - PROPOSED PUE <10"
 - PROPOSED ELECTRIC LINE
 - PROPOSED GAS LINE
 - PROPOSED WATER LINE
 - PROPOSED SEWER LINE
 - PROPOSED STORM DRAIN
 - EXISTING WATER LINE
 - EXISTING SEWER LINE
 - EXISTING WSC EASEMENT (TO BE ABANDONED)
 - EXISTING WSC EASEMENT
 - PROPOSED WSC EASEMENT
- WSSC 200' SHEETS: 216 NW & 3



PRELIMINARY PLAN #120130080

LOTS 1-49 AND PARCELS A, B, AND C, BLOCK 1 (GLENMONT METRO)
PARCELS A, B, C, E, F, AND G (GLENMONT PARK)

GLENMONT METROCENTER

WILSON ELECTION DISTRICT NO. 13
MONTGOMERY COUNTY, MARYLAND








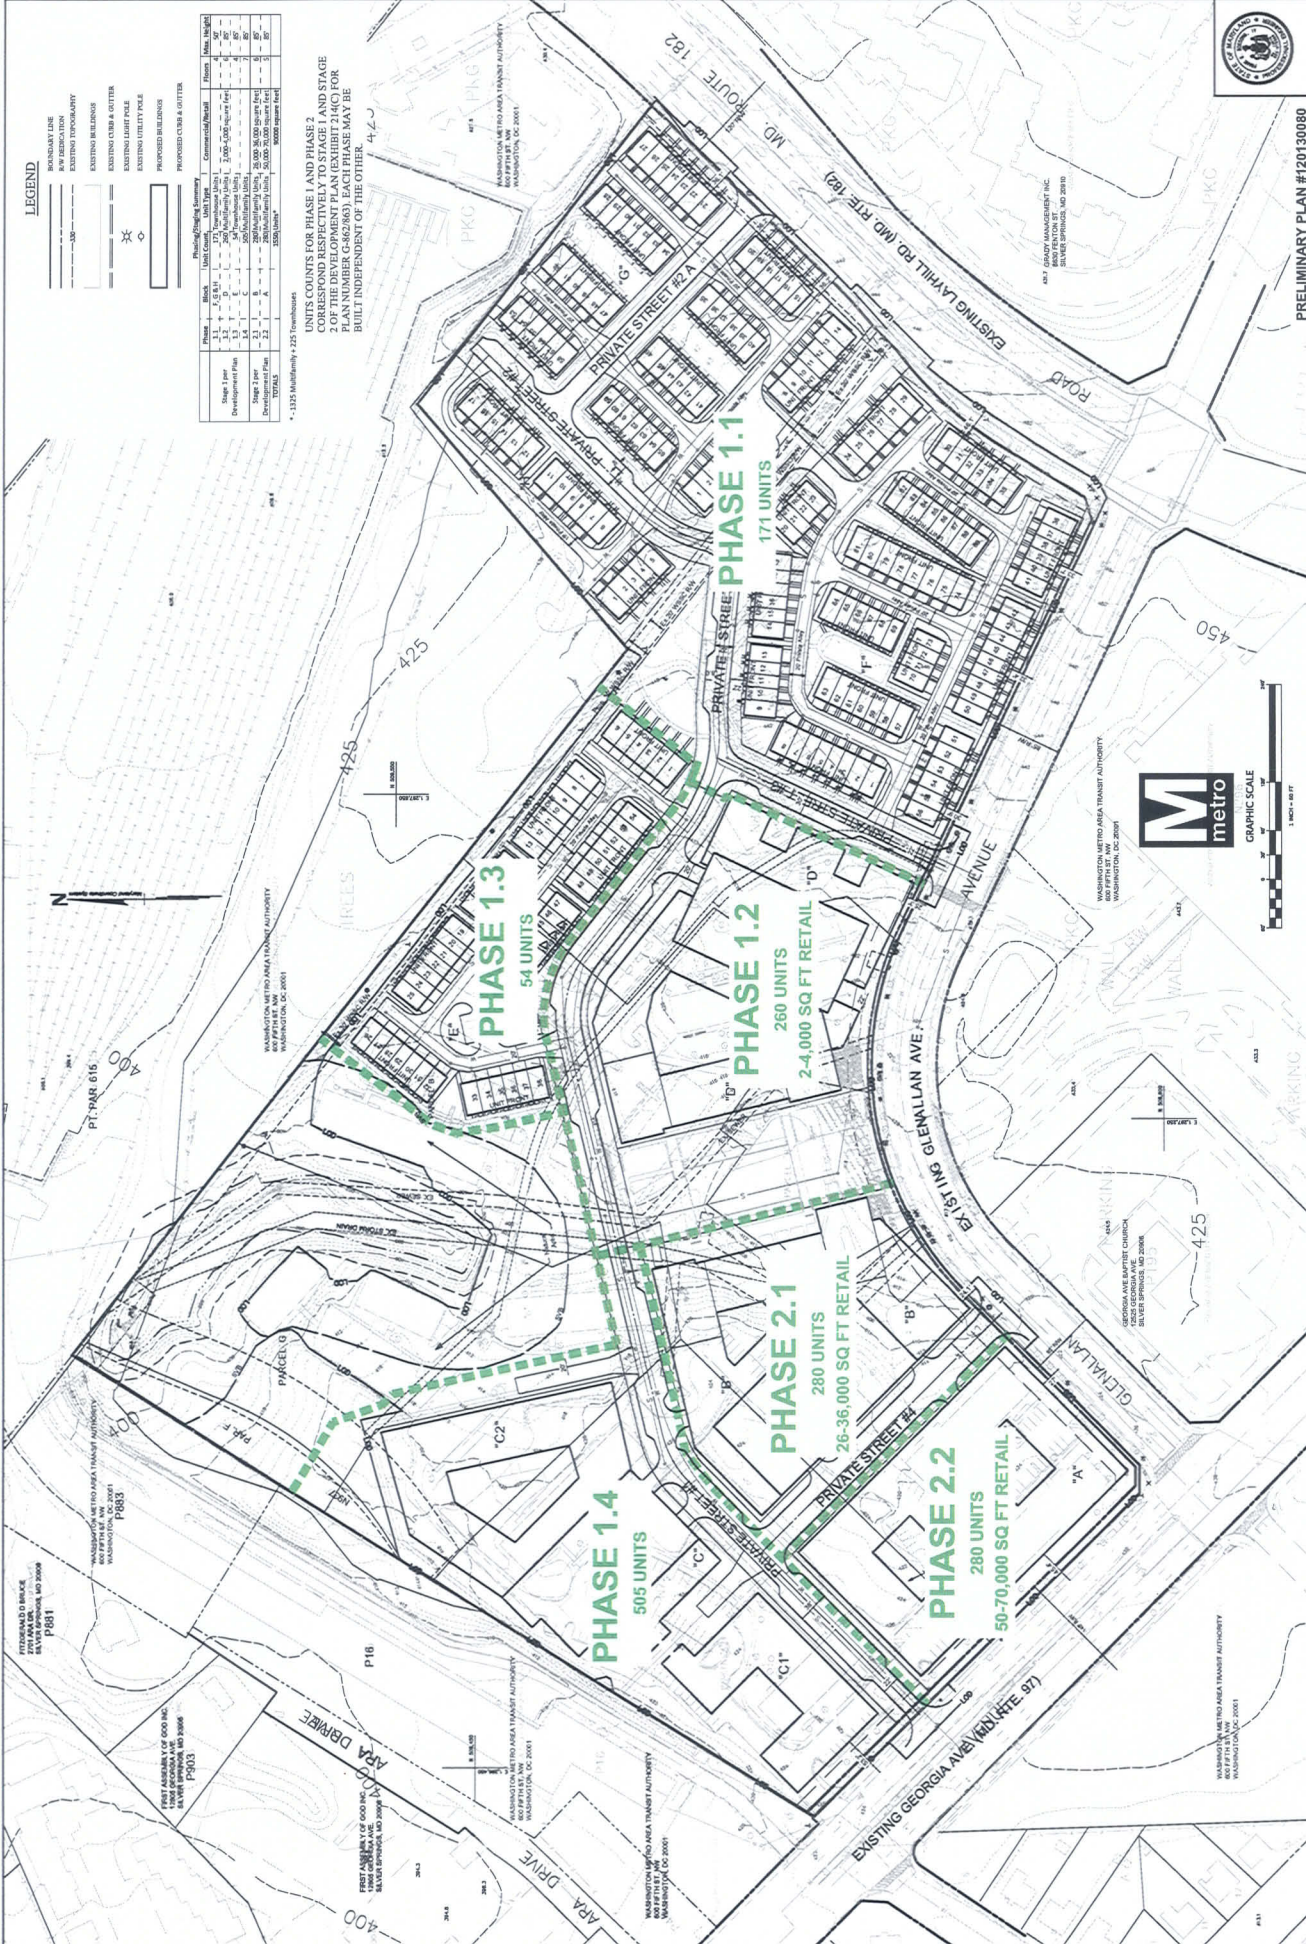

LEGEND

- BOUNDARY LINE
- EXISTING TOPOGRAPHY
- EXISTING BUILDINGS
- EXISTING CURB & GUTTER
- EXISTING UTILITY POLE
- PROPOSED BUILDINGS
- PROPOSED CURB & GUTTER


UNITS COUNTS FOR PHASE 1 AND PHASE 2
CORRESPOND RESPECTIVELY TO STAGE 1 AND STAGE 2
PLAN NUMBER G-862863. EACH PHASE MAY BE BUILT INDEPENDENT OF THE OTHER.



PRELIMINARY PLAN #120130080

LOTS 1-49 AND PARCELS A, B, AND C, BLOCK 1 (GLENMONT PARK)
PARCELS A, B, C, E, F, AND G (GLENMONT PARK)

GLENMONT METROCENTER

WASHINGTON ELECTION DISTRICT NO. 13
MONTGOMERY COUNTY, MARYLAND

PHASING/STAGING PLAN

RODGER'S CONSULTING
1945 Century Boulevard
Silver Spring, MD 20910
www.rodgersconsulting.com

LAYHILL INVESTMENT ASSOCIATES, LLC
4445 WILLARD AVENUE
SILVER SPRING, MD 20910
CONTACT: J.T. JERVEY
PHONE: (301) 333-3665

DATE	REVISION
05/21/12	1
05/21/12	2
