

CORRIDOR 1
Sta 385+00 to 415+00

INTERCOUNTY CONNECTOR
ICC
October 25, 2004

THE DIMENSIONS SHOWN ARE FOR THE PURPOSE OF DETERMINING COST ESTIMATES AND ENVIRONMENTAL IMPACTS. THEY ARE NOT INTENDED TO BE USED FOR THE FINAL DESIGN PHASE.


0 200 400 800
SCALE IN FEET

SNA
Maryland Transportation Authority
Maryland State Highway Administration
Federal Highway Administration

Scale: 1" = 400'
Plan: 14


Attachment D

10/25/04, ECT, dds/tyl/fig, 004, 659

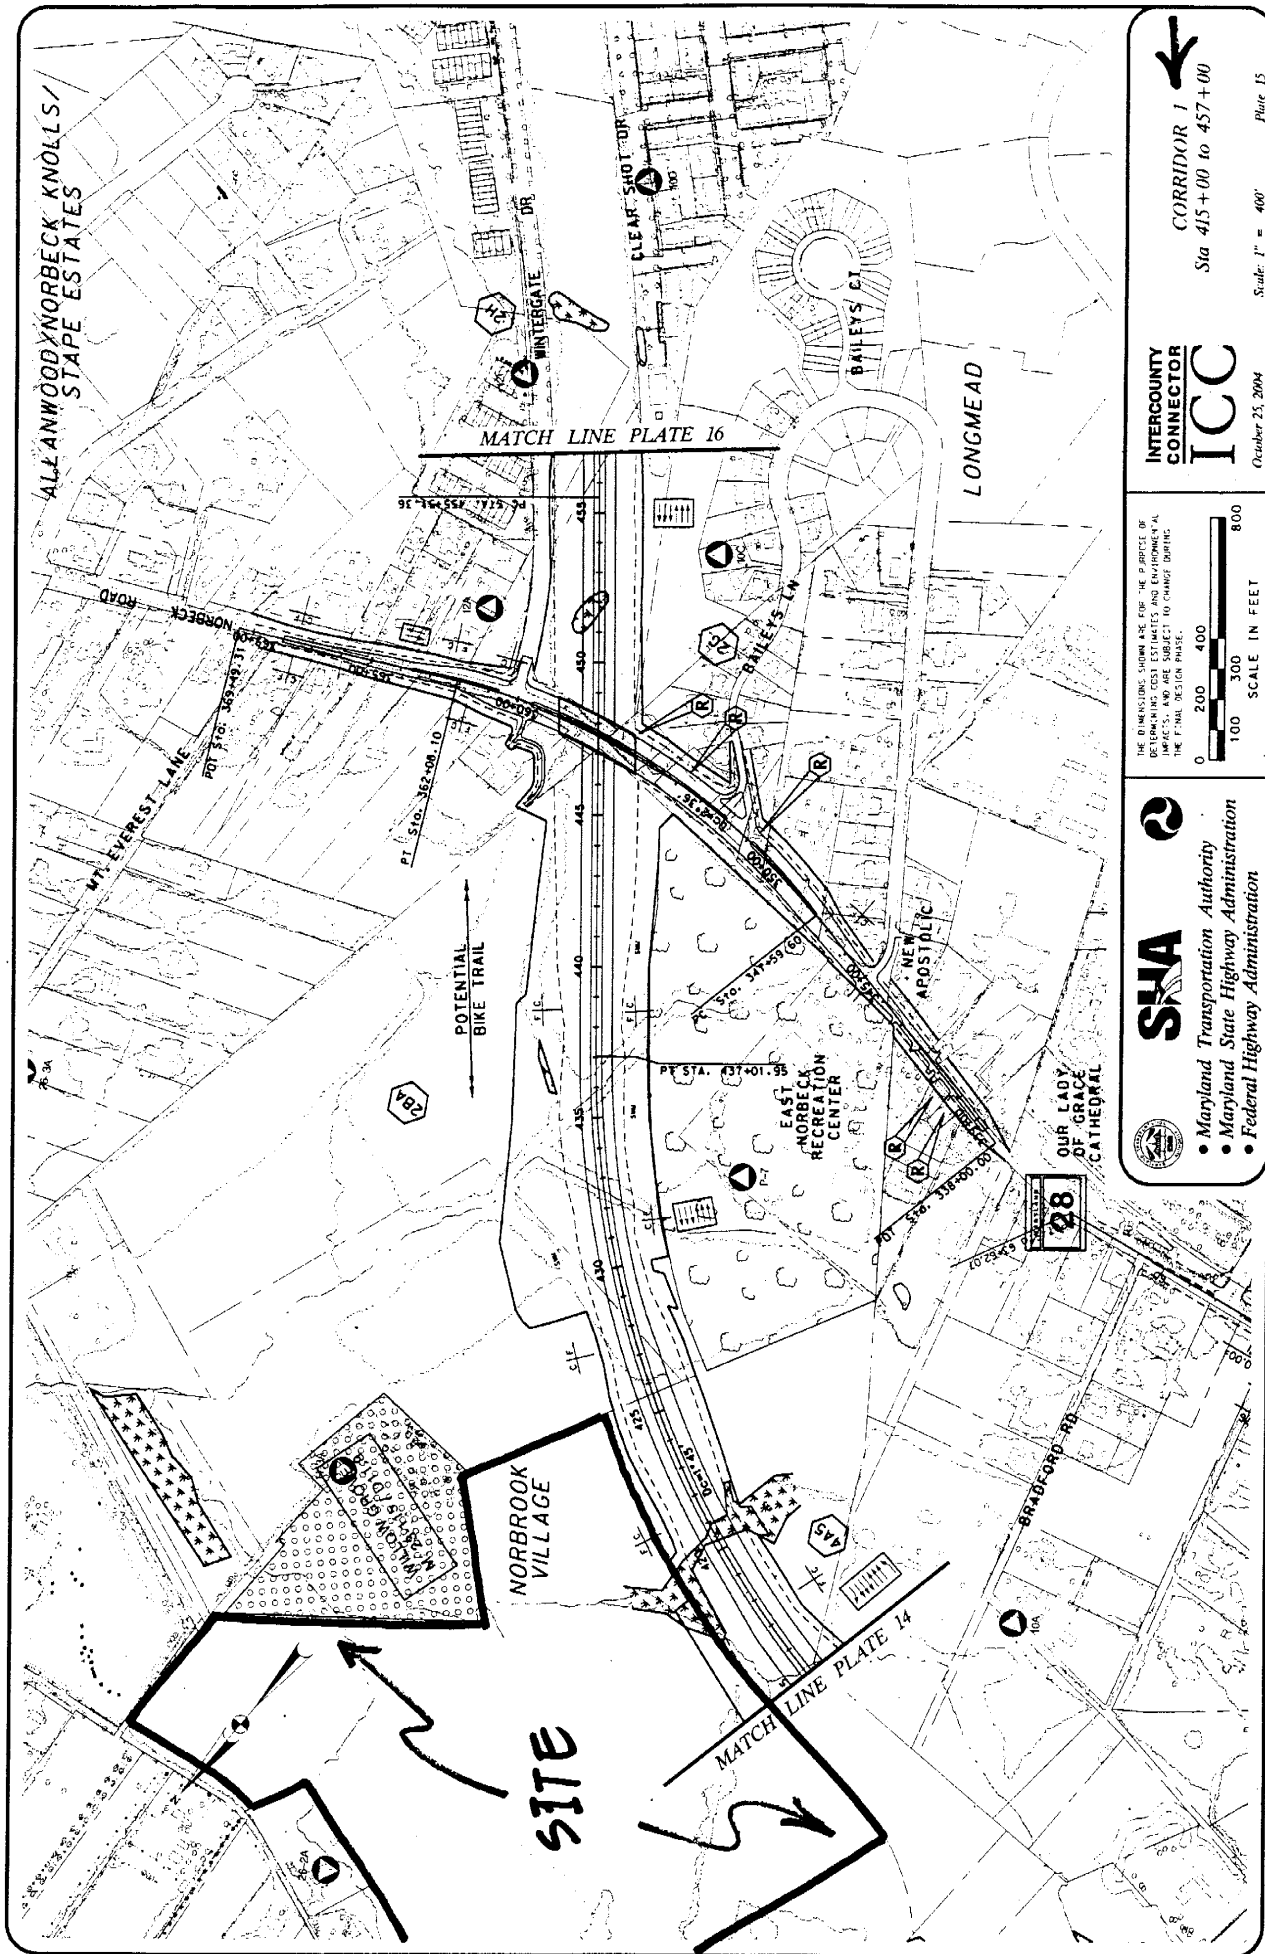

CORRIDOR 1
Sta 415+00 to 457+00

INTERCOUNTY CONNECTOR
ICC
October 23, 2004

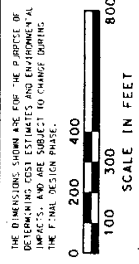

SHA

- Maryland Transportation Authority
- Maryland State Highway Administration
- Federal Highway Administration

Scale: 1" = 400'
Plate 15

Attachment D

10/23/04 ICC.dwg V1.00/5.dwg

