

CLARK CROSSING DRIVE

Parking Plan 7


CPJ
Associates

Charles P. Johnson & Associates, Inc.
PLANNERS - ENGINEERS - LANDSCAPE ARCHITECTS - SURVEYORS
175 BELTON ROAD SUITE 300 SILVER SPRING, MARYLAND 20903
Phone: (301) 484-7000 E-mail: cajo@cpj.com Fax: (301) 484-5994
FREDERICK, MD FAIRFAX, VA

PARKING PLAN
MANOR HOUSE - BLDG. # 7
CLARKSBURG TOWN CENTER

CLARKSBURG (2nd) ELECTION DISTRICT
MONTGOMERY COUNTY, MARYLAND
SCALE: 1"=30' BY: mes DATE: AUG.04'

- INTEGRAL GARAGE
- DETACHED GARAGE
- OFF-STREET PARKING
- ON-STREET PARKING

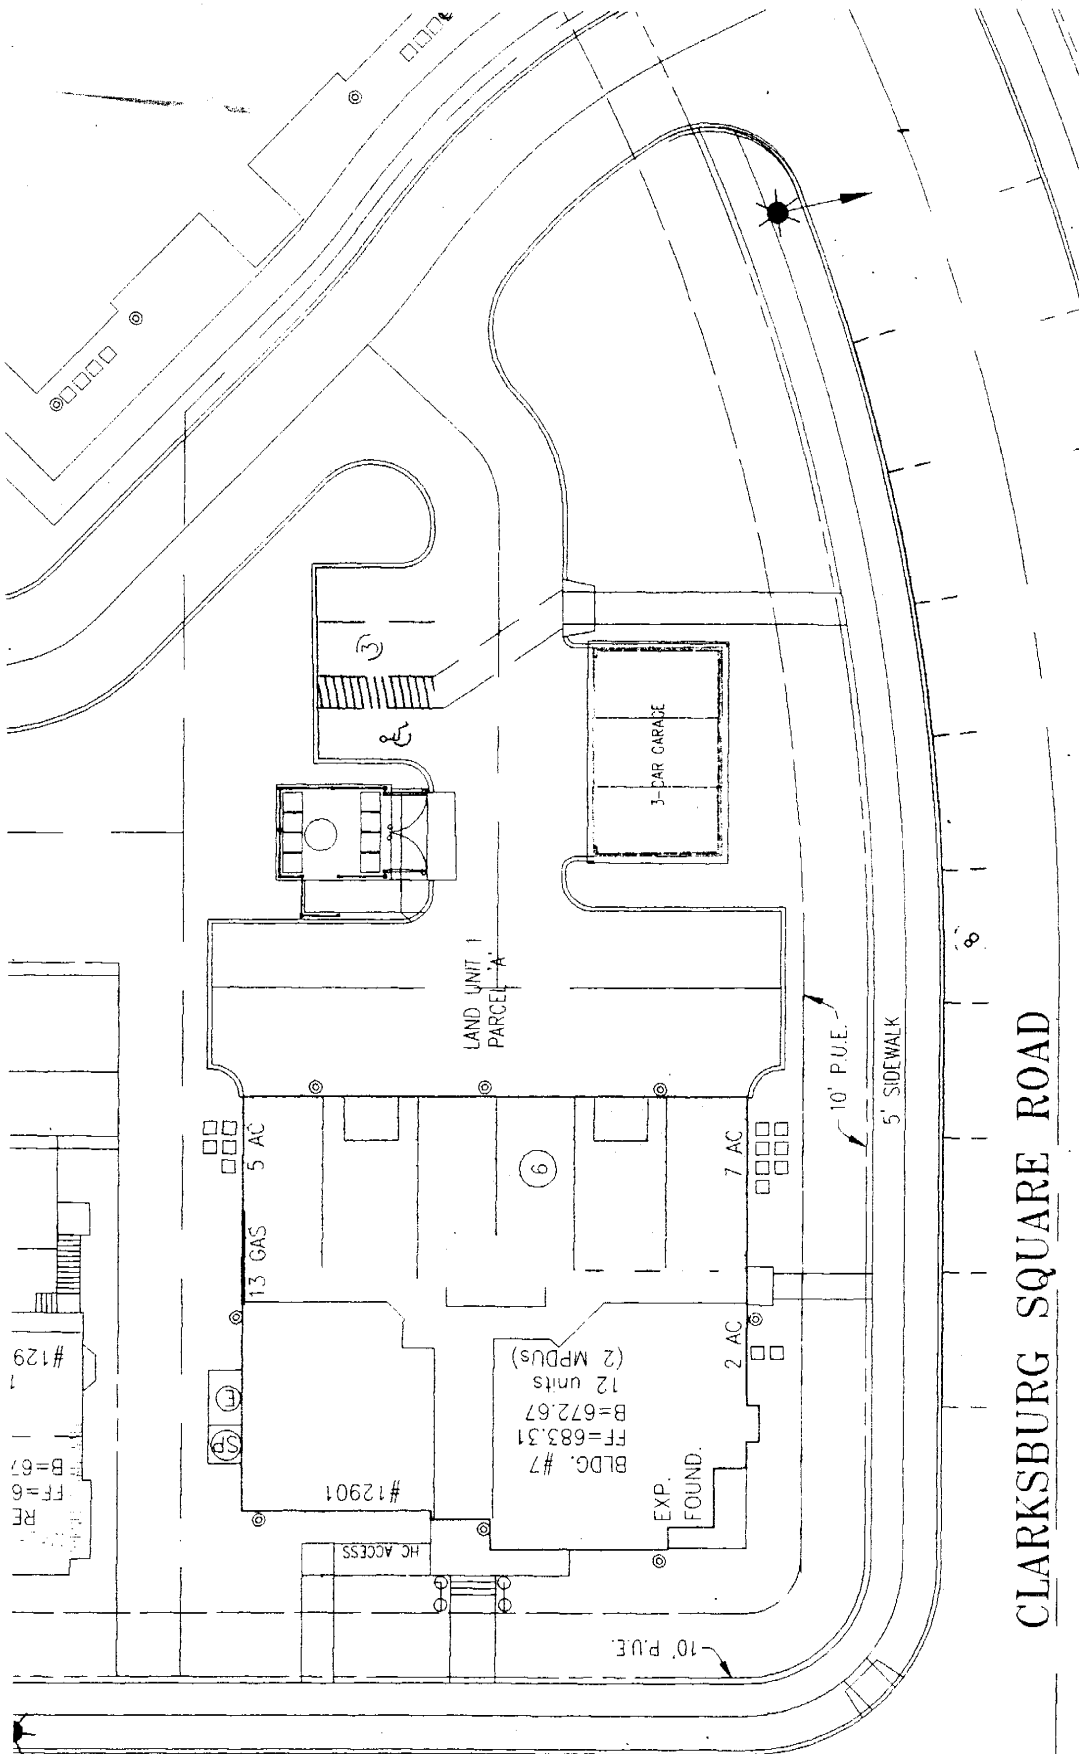


CLARKSBURG SQUARE ROAD

PRIVATE ALLEY

(8) (5)

3R	4R	4R	4R	4R	4R	4R	4R	4R
ANNAPOLIS REV. FF=668.01 B=658.18	ANNAPOLIS STD. FF=668.01 B=657.51	ANNAPOLIS STD. FF=666.82 B=657.51	ANNAPOLIS STD. FF=666.15 B=656.84	ANNAPOLIS STD. FF=665.48 B=656.17	ANNAPOLIS STD. FF=664.81 B=655.50	ANNAPOLIS STD. FF=664.81 B=655.50	ANNAPOLIS STD. FF=664.81 B=655.50	ANNAPOLIS STD. FF=664.81 B=655.50
2R	2R	2R	2R	2R	2R	2R	2R	2R
#23634 6	#23632 5	#23630 4	#23628 3	#23626 2	#23624 1	#23624 1	#23624 1	#23624 1


PRIVATE ALLEY

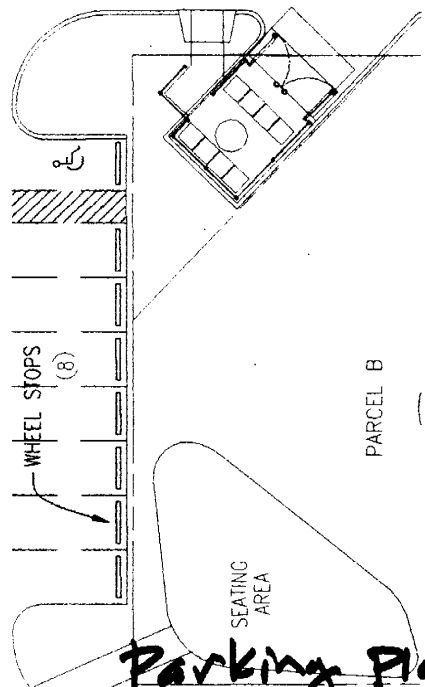

PARCEL B

OVERLOOK PARK DRIVE

(5) (12) (8)

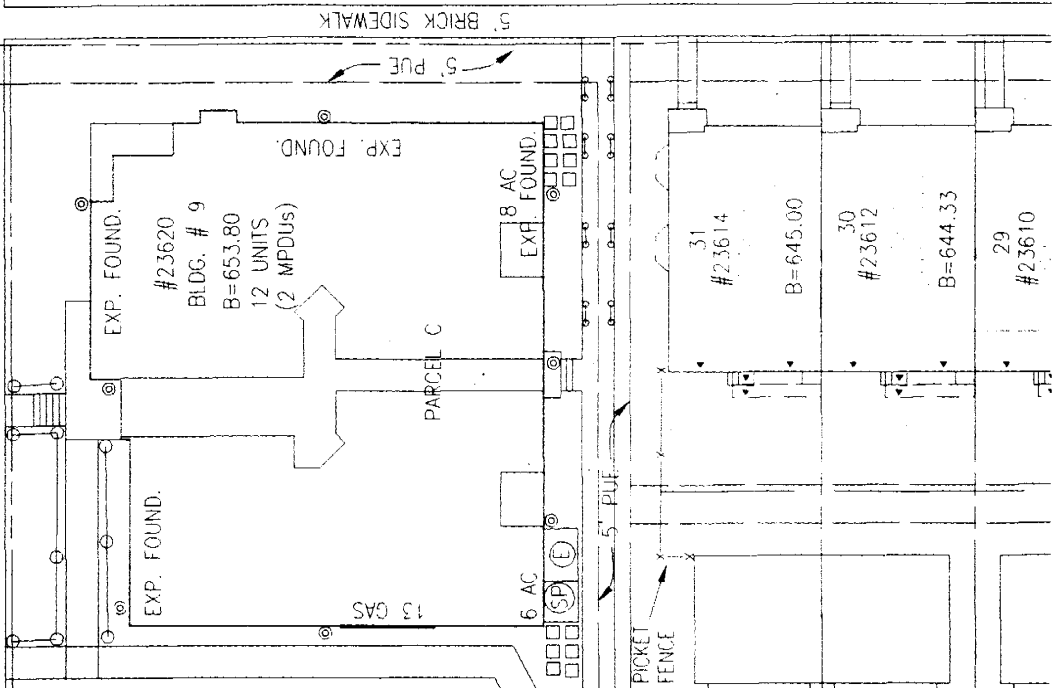

PARKING PLAN
 CLARKSBURG (2nd) ELECTION DISTRICT
 MONTGOMERY COUNTY, MARYLAND
 BY: mes DATE: AUG.04

Charles P. Johnson & Associates, Inc.
 PLANNERS - ENGINEERS - LANDSCAPE ARCHITECTS - SURVEYORS
 1251 BELTON ROAD SUITE 300 SILVER SPRING, MARYLAND 20903
 Phone: 301/657-7000 E-mail: cpj@cpj.com Fax: 301/654-9994
 FREDERICK, MD FAIRFAX, VA

CPJ
 Associates


OFF-STREET PARKING
 ON-STREET PARKING

Parking Plan 9

S T

BURDETTE FOREST ROAD

CLARKSBURG SQUARE ROAD

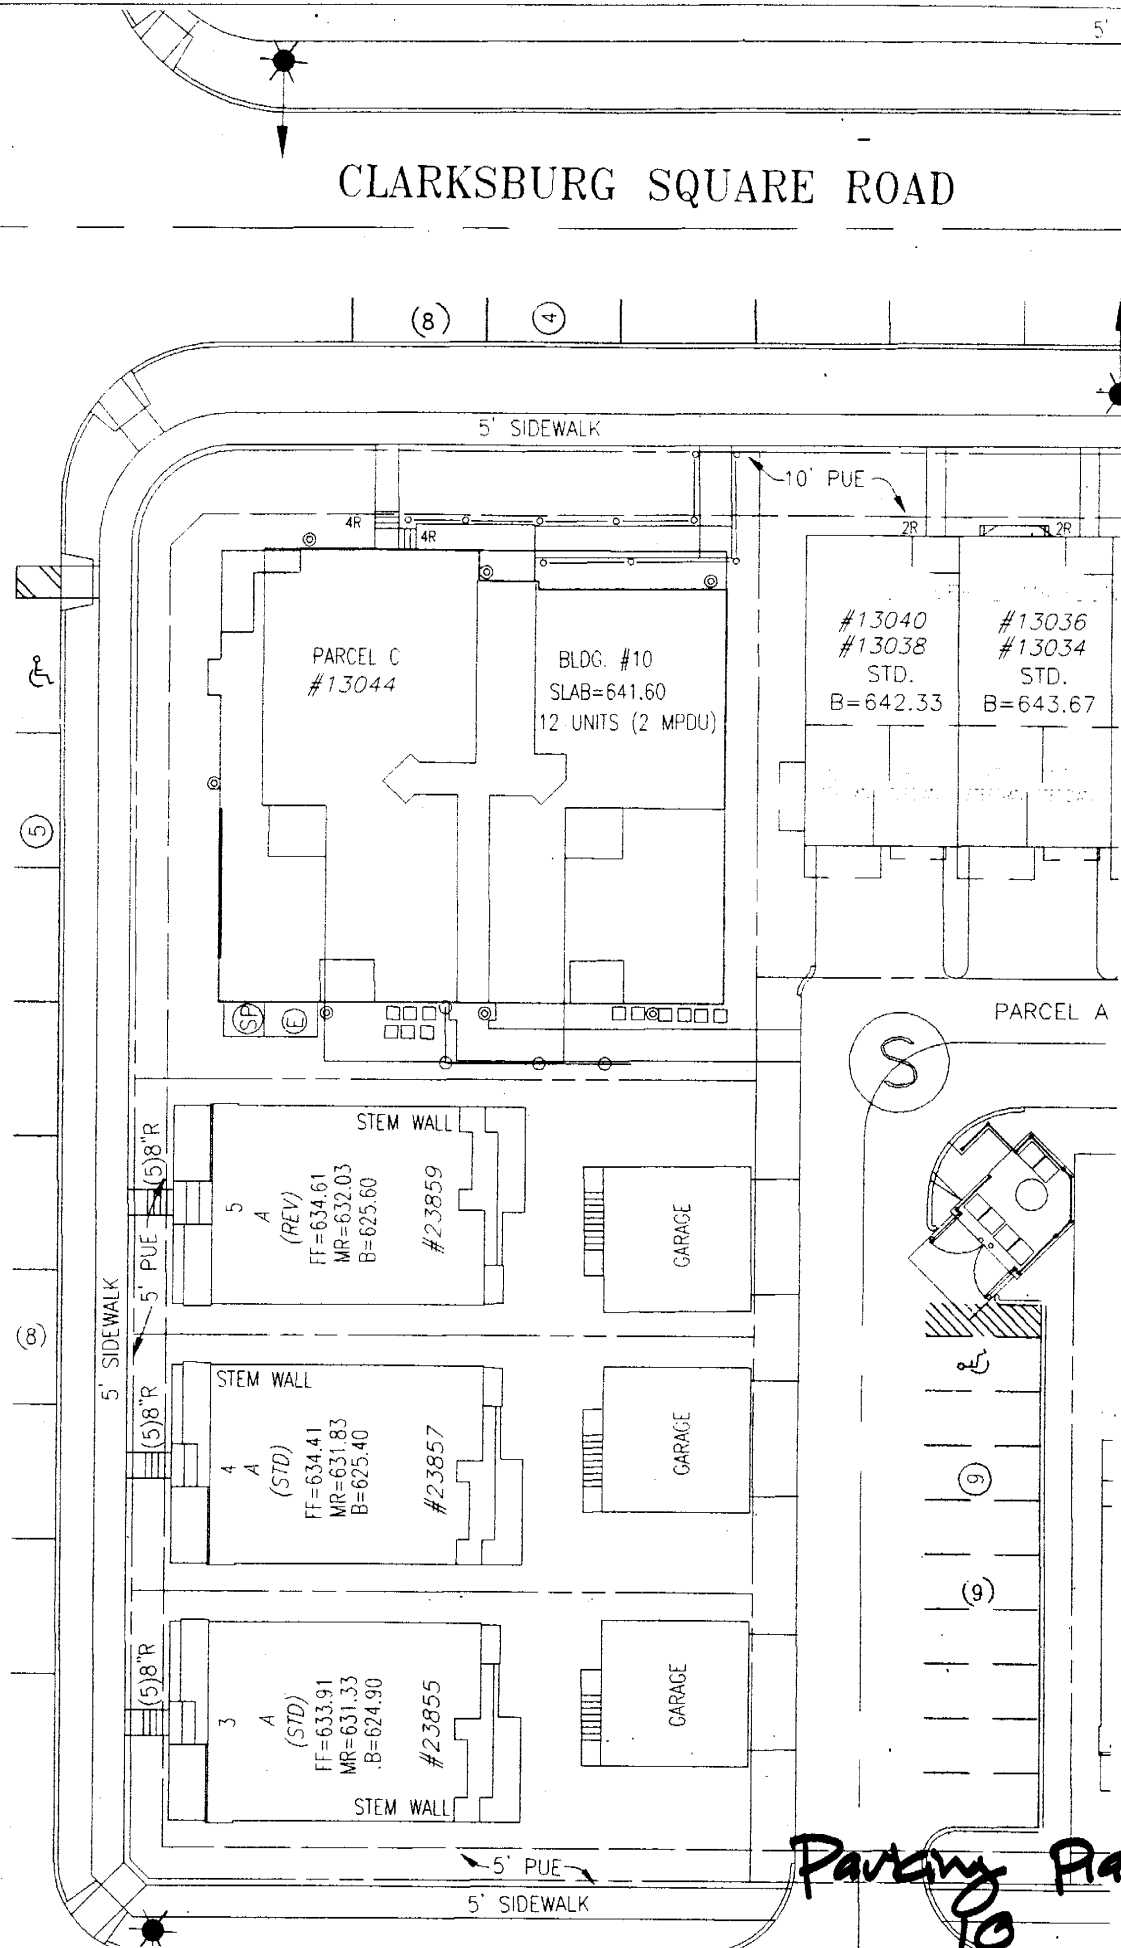

CLARKSBURG TOWN CENTER
 CLARKSBURG (2nd) ELECTION DISTRICT
 MONTGOMERY COUNTY, MARYLAND
 BY: mes
 DATE: AUG.04
 SCALE: 1"=30'

OFF-STREET PARKING
 ON-STREET PARKING

Charles P. Johnson & Associates, Inc.
 PLANNERS - ENGINEERS - LANDSCAPE ARCHITECTS - SURVEYORS
 1781 BELTON ROAD SUITE 300 SILVER SPRING, MARYLAND 20903
 Phone: 301/594-7000 E-mail: cpj@cpja.com
 FAIRFAX, VA

CPJ
 Associates

Parking Plan TO