


APPROXIMATE
SPECIAL
EXCEPTION
USE AREA

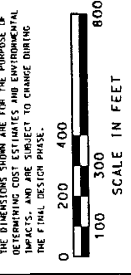

SHA
 Maryland Transportation Authority
 Maryland State Highway Administration
 Federal Highway Administration


INTERCOUNTY
CONNECTOR
ICC
 October 25, 2004

CORRIDOR 2
 Spencerville D to Burtonsville B
 Sta 674+00 to 720+00
 Scale: 1" = 400'
 Plate 67

Attachment 2

A-15

USA 2004 ICC.DMS.FAQ2-010.dwg

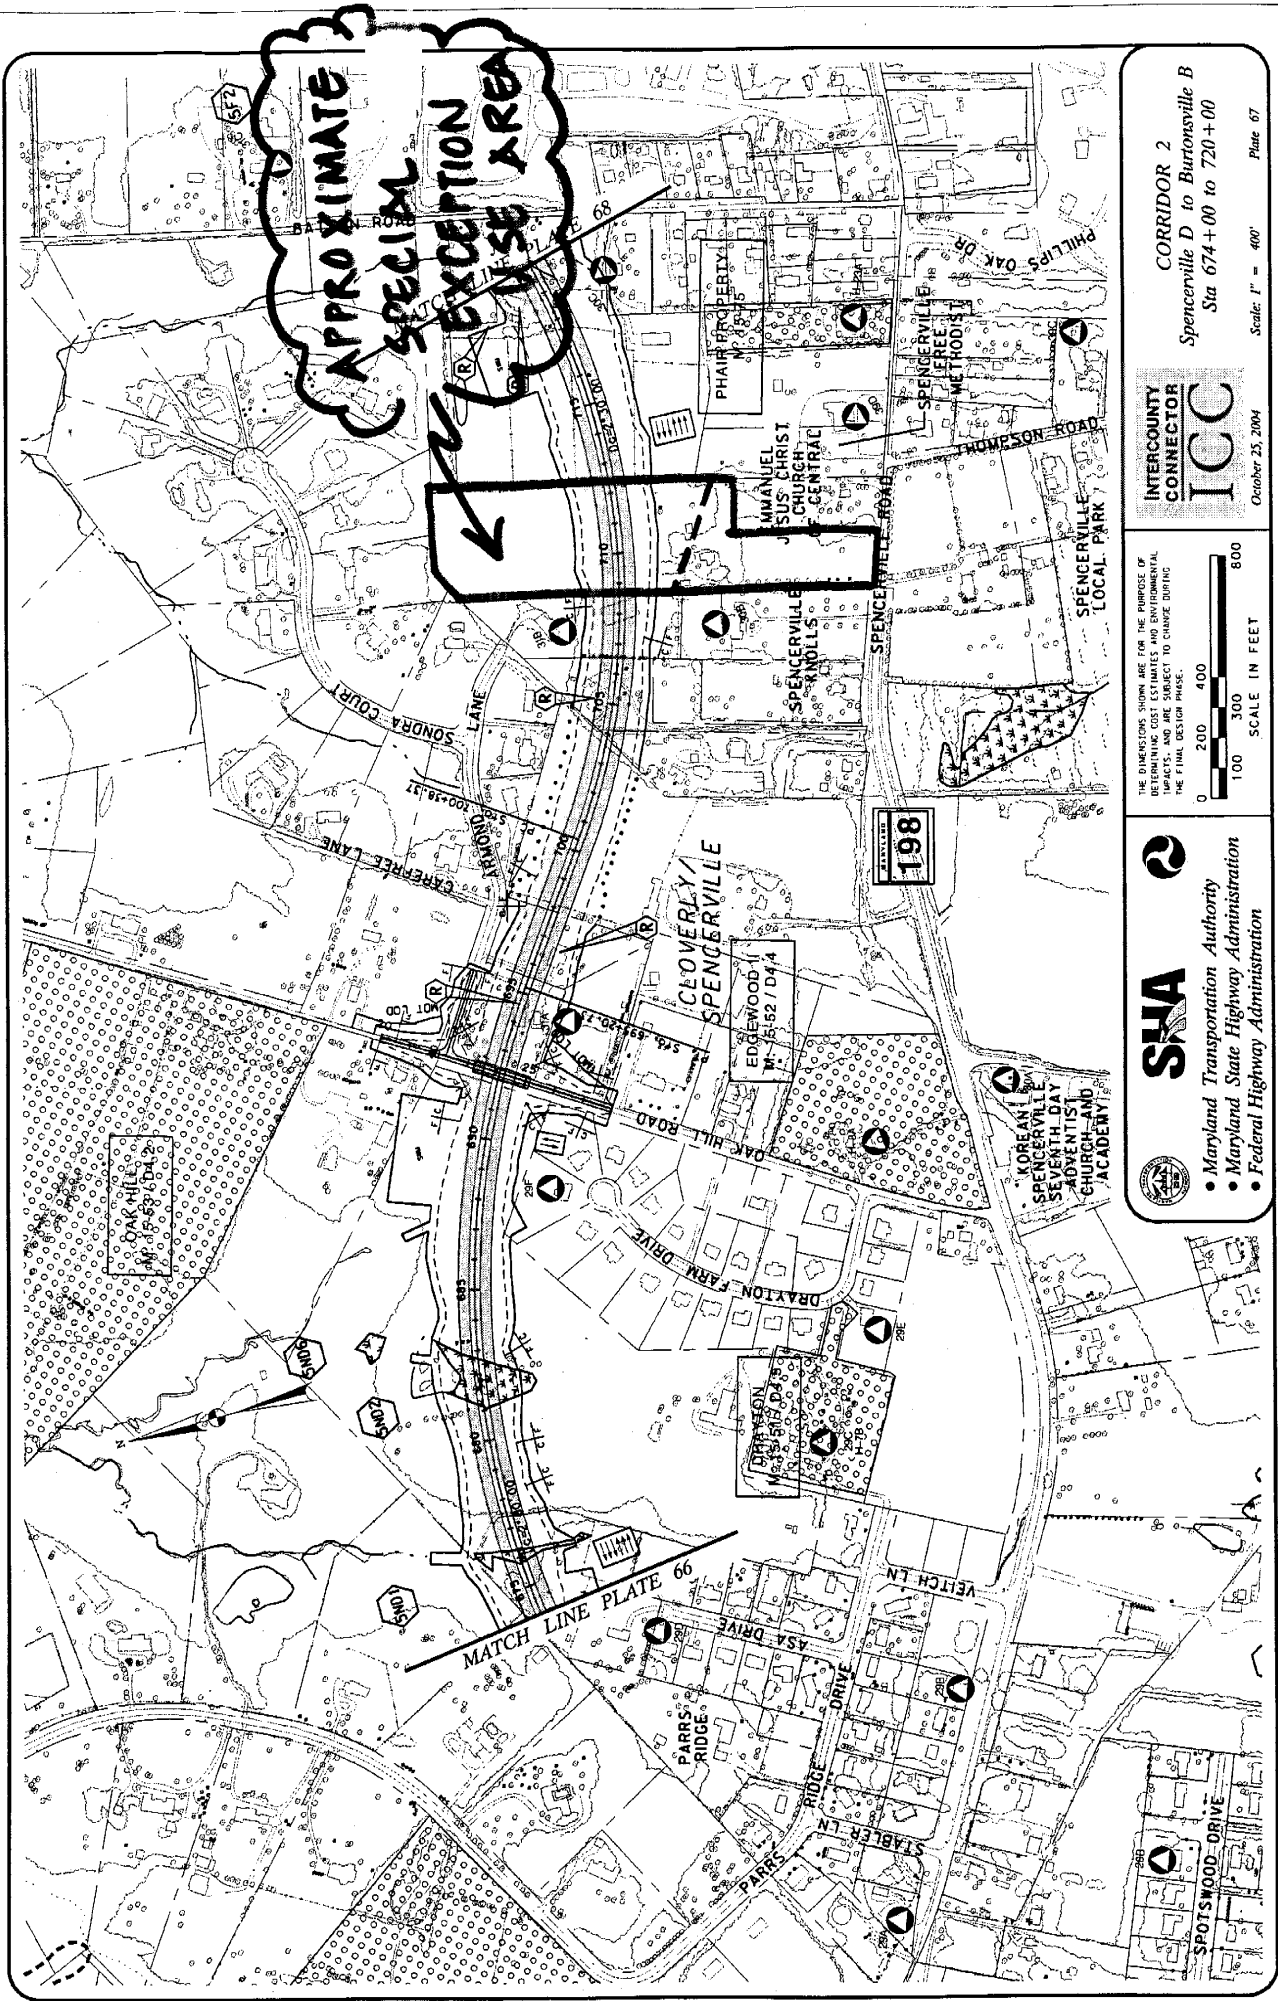

CORRIDOR 2
 Spencerville D to Burtonsville B
 Sta 674+00 to 720+00
 Scale: 1" = 400'
 Plate 67

INTERCOUNTY CONNECTOR
ICC
 October 23, 2004

THE DIMENSIONS SHOWN ARE FOR THE PURPOSE OF DETERMINING COST ESTIMATES AND ENVIRONMENTAL IMPACTS, AND ARE SUBJECT TO CHANGE DURING THE FINAL DESIGN PHASE.

0 100 200 300 400 800
 SCALE IN FEET

SHA
 Maryland Transportation Authority
 Maryland State Highway Administration
 Federal Highway Administration

USA 2004, ICC 04015, Fig 2-030, 69P