

KAMAL H. &
R.H. REZAPOL VI
14165/0519
BLOCK E, LOT 1
RES.

RITA G. GILLIGAN ET AL
18427/0752
BLOCK E, LOT 3

MONTGOMERY
SQUARE SWIM CLUB

Staff recommends that DPWT
consider moving the bus stops
from Atwell Road to the swim
club driveway.

Staff recommends that
pavement width be increased
to 8' and that the trail be offset
by 2' from the curb if possible.

Proposed 6' sidewalk is
adjacent to right turn lane.

PROPOSED
TEMPORARY
CONSTRUCTION
EASEMENT

TRANSITION
BIKEPATH
FROM 8' WIDE
TO 6' WIDE


STATE OF MARYLAND
04521/0736
PARCEL N865

RES.
SAMUEL & A.C. DEAN
05734/0887
BLOCK D, LOT P89

VICTOR A. & P. COHEN
06126/0883
BLOCK J, LOT 19

RES.
NASSIB G.
& S. ASSAF
18604/0734
BLOCK J, LOT 1

FALLS ROAD (MD 189)

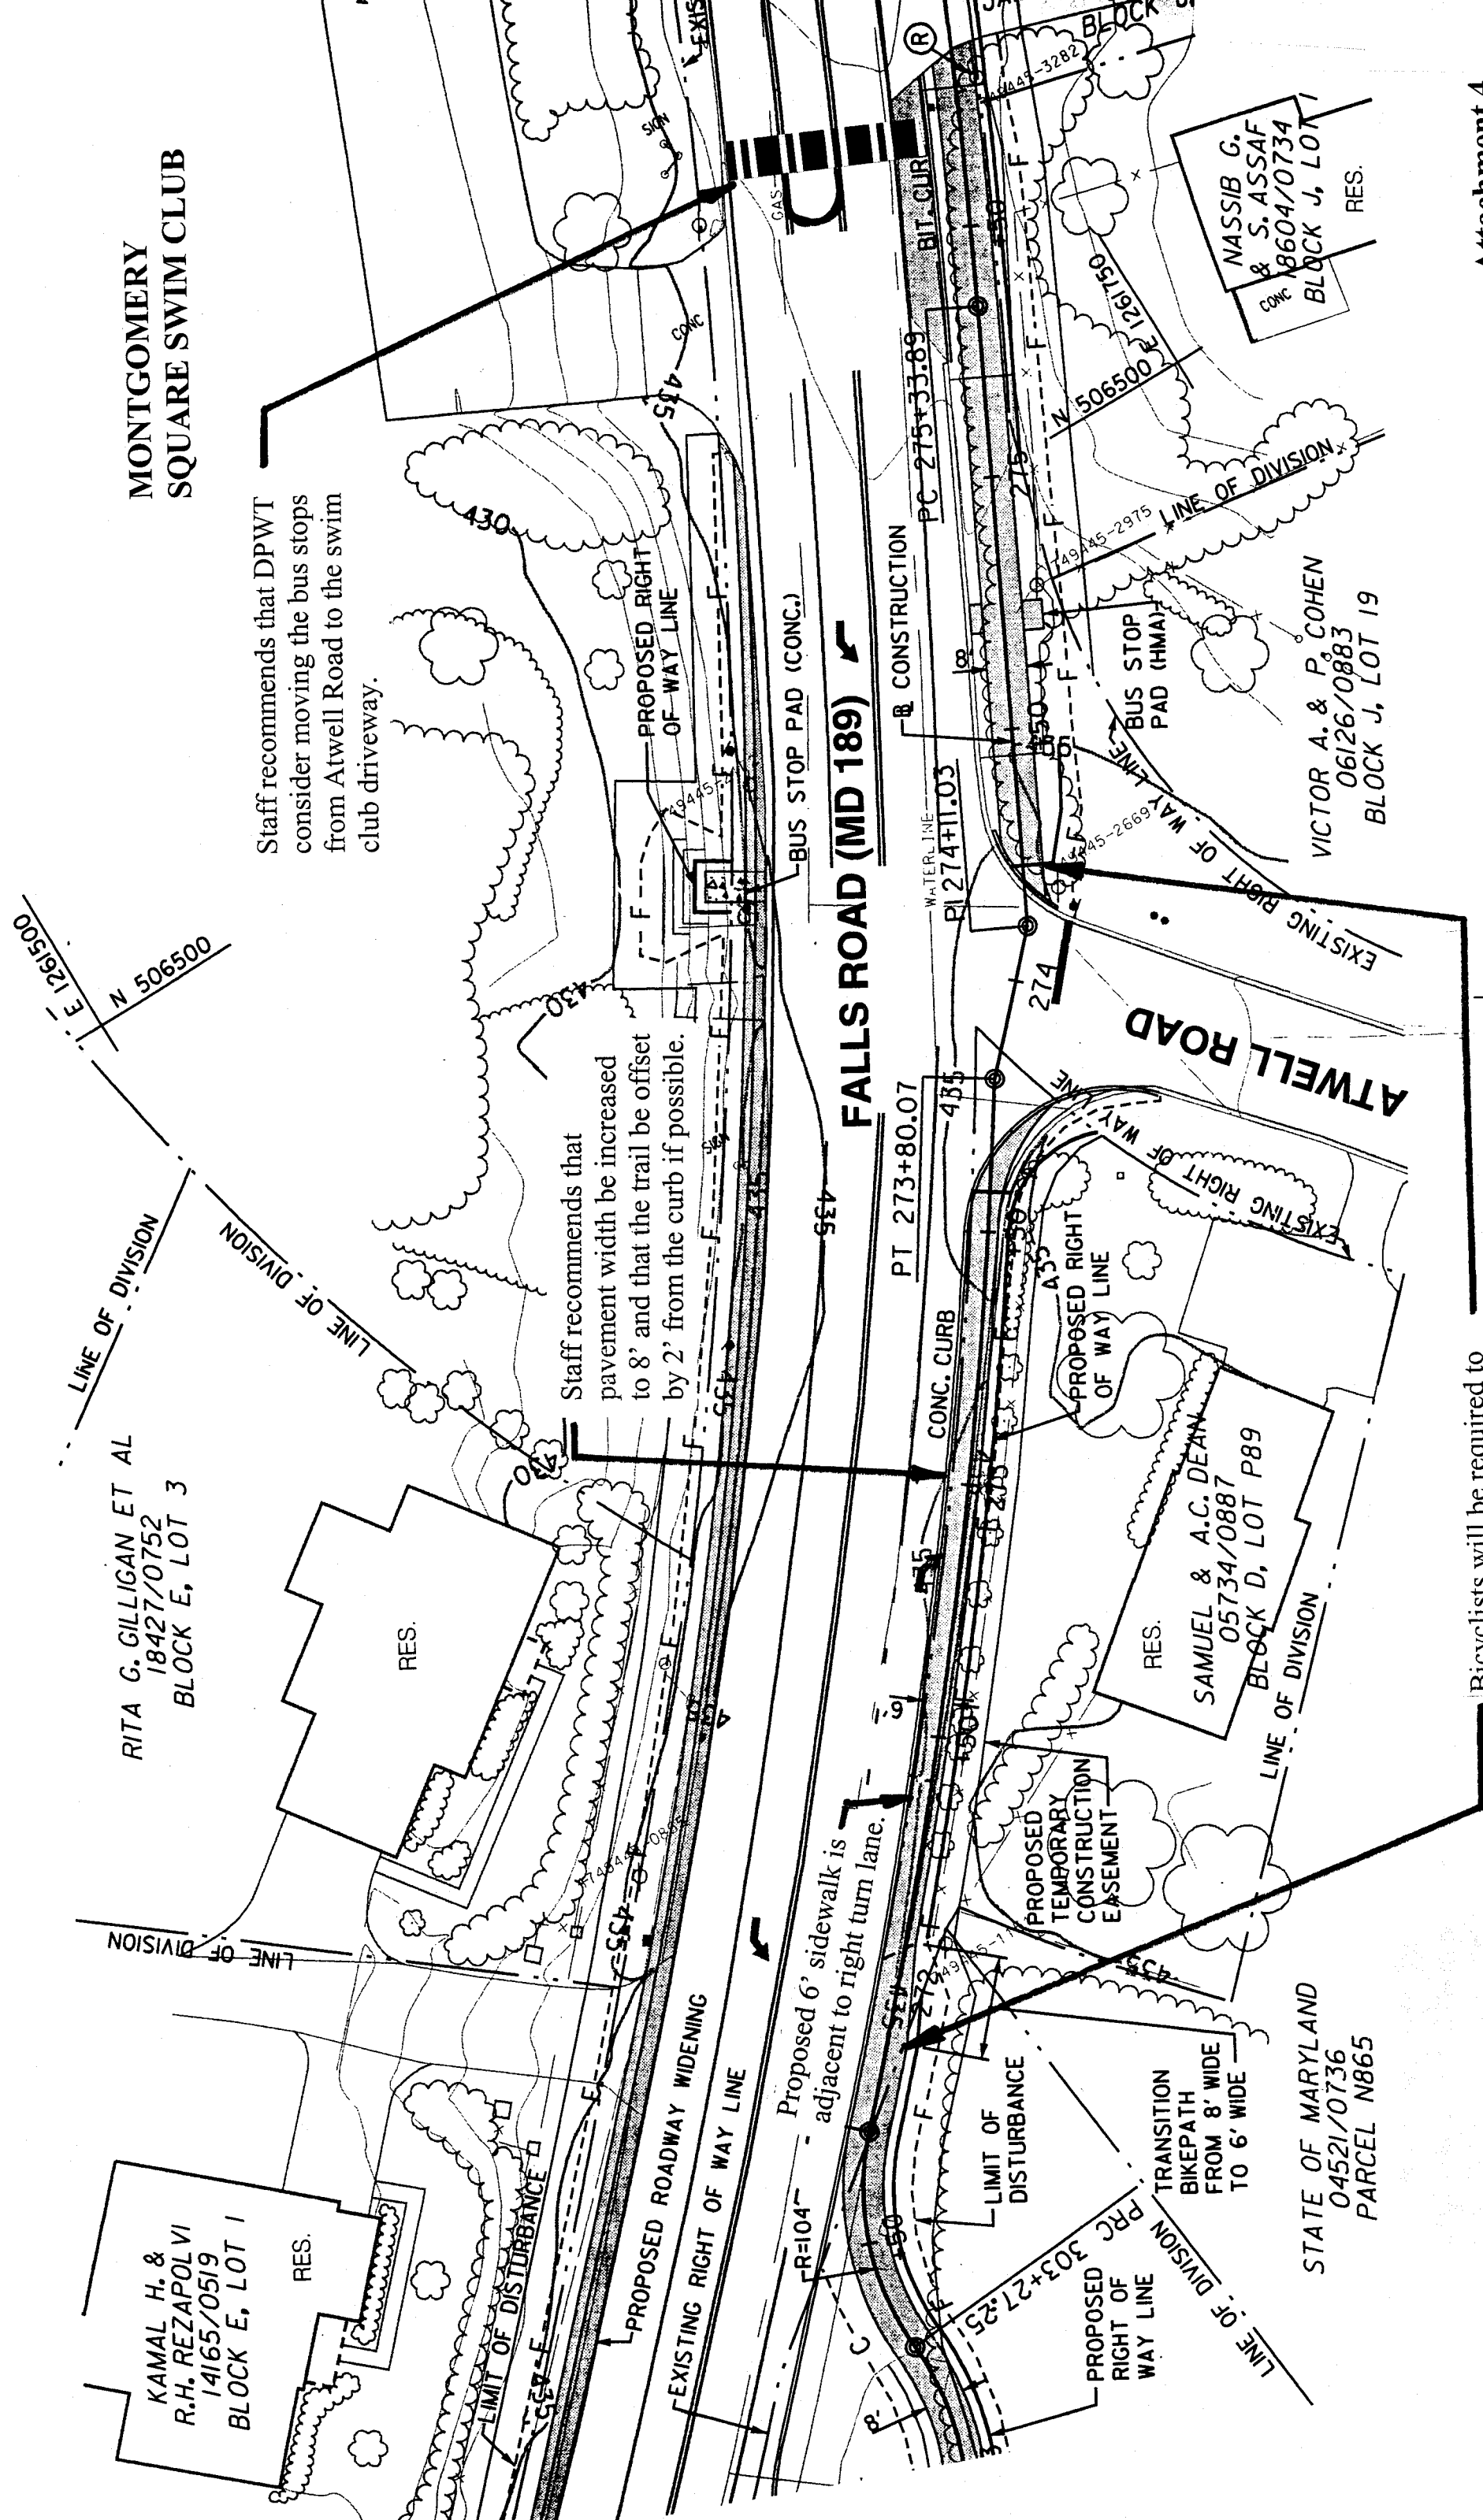

Bicyclists will be required to
dismount here.

Congregation Har
Shalom driveway

