


ADC Map 4

AB673

Attachment A

Legion Drive
Row
(Unimproved)

20872

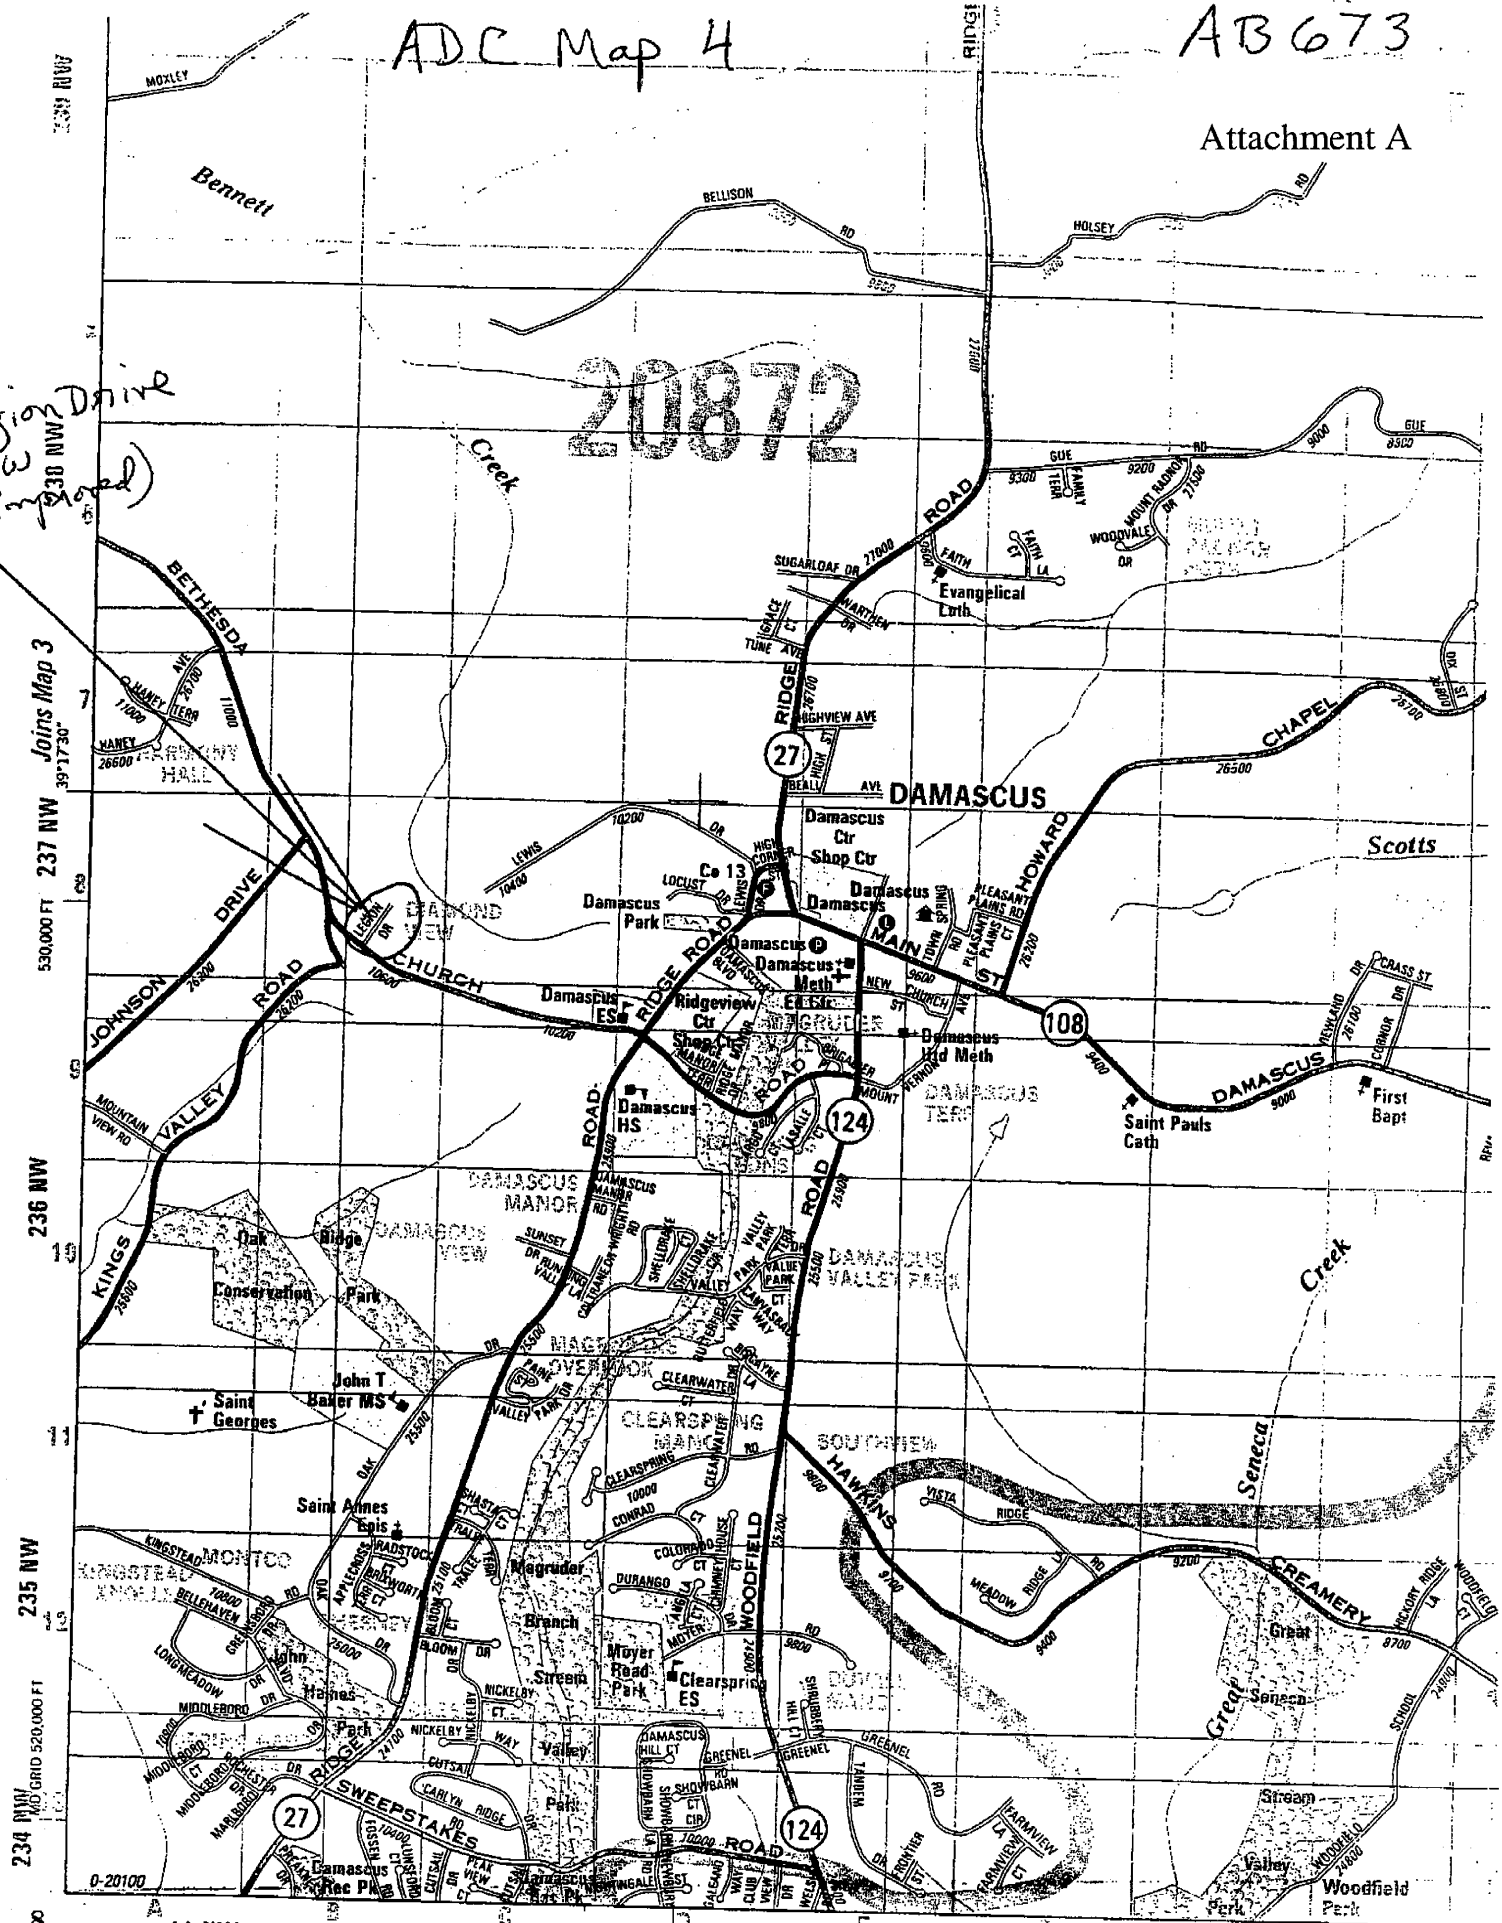

Tax Map
FX 33

AB673

(See Map Grid FX23P303)

135.12 Ac.

P077

93.06 Ac.
P333

Danascus American Legion
Post 171
6904/687, 6904/690
12.21 Ac.
P400

X 3
FX 123

P303

P464

Legion Dr.
R-o-w
(unimproved)

P605

PARCEL #

N637

Brown & Sturm Ptnshp #2
8723/310
23.08 Ac.
P668

DAMASCUS

19.33 Ac.
P800

16.84 Ac.
P792

MONTCOS
ADD.

(See Map Grid
FX23P891)

(See Map Grid FX32P111)

Bd. of
578/4
9.42
P950


N144000

W60000

F 3

COPYRIGHT - 1982 BY THE
STATE OF MARYLAND
ALL RIGHTS RESERVED.

THESE MAPS ARE PROTECTED BY COPYRIGHT. THEY MAY NOT BE COPIED
OR REPRODUCED IN ANY FORM INCLUDING ELECTRONIC MEANS SUCH AS:
DIGITIZING, SCANNING, VECTORIZING, OR IMAGE PROCESSING, OR BY ANY
SYSTEM NOW KNOWN OR TO BE INVENTED WITHOUT PERMISSION IN
WRITING FROM THE MARYLAND DEPARTMENT OF PLANNING.

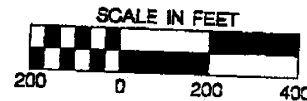

Prepared by
MARYLAND DEPARTMENT OF PLANNING
PROPERTY MAPPING SECTION
This information shown on this map has been derived
from aerial and ground data and is not an official survey.
It is for general information only. Users should consult the
Maryland Department of Planning, Planning Division, 400
North 1101, 401 W. Princes St., Baltimore, MD 21202
REVISED TO: JUNE 04