



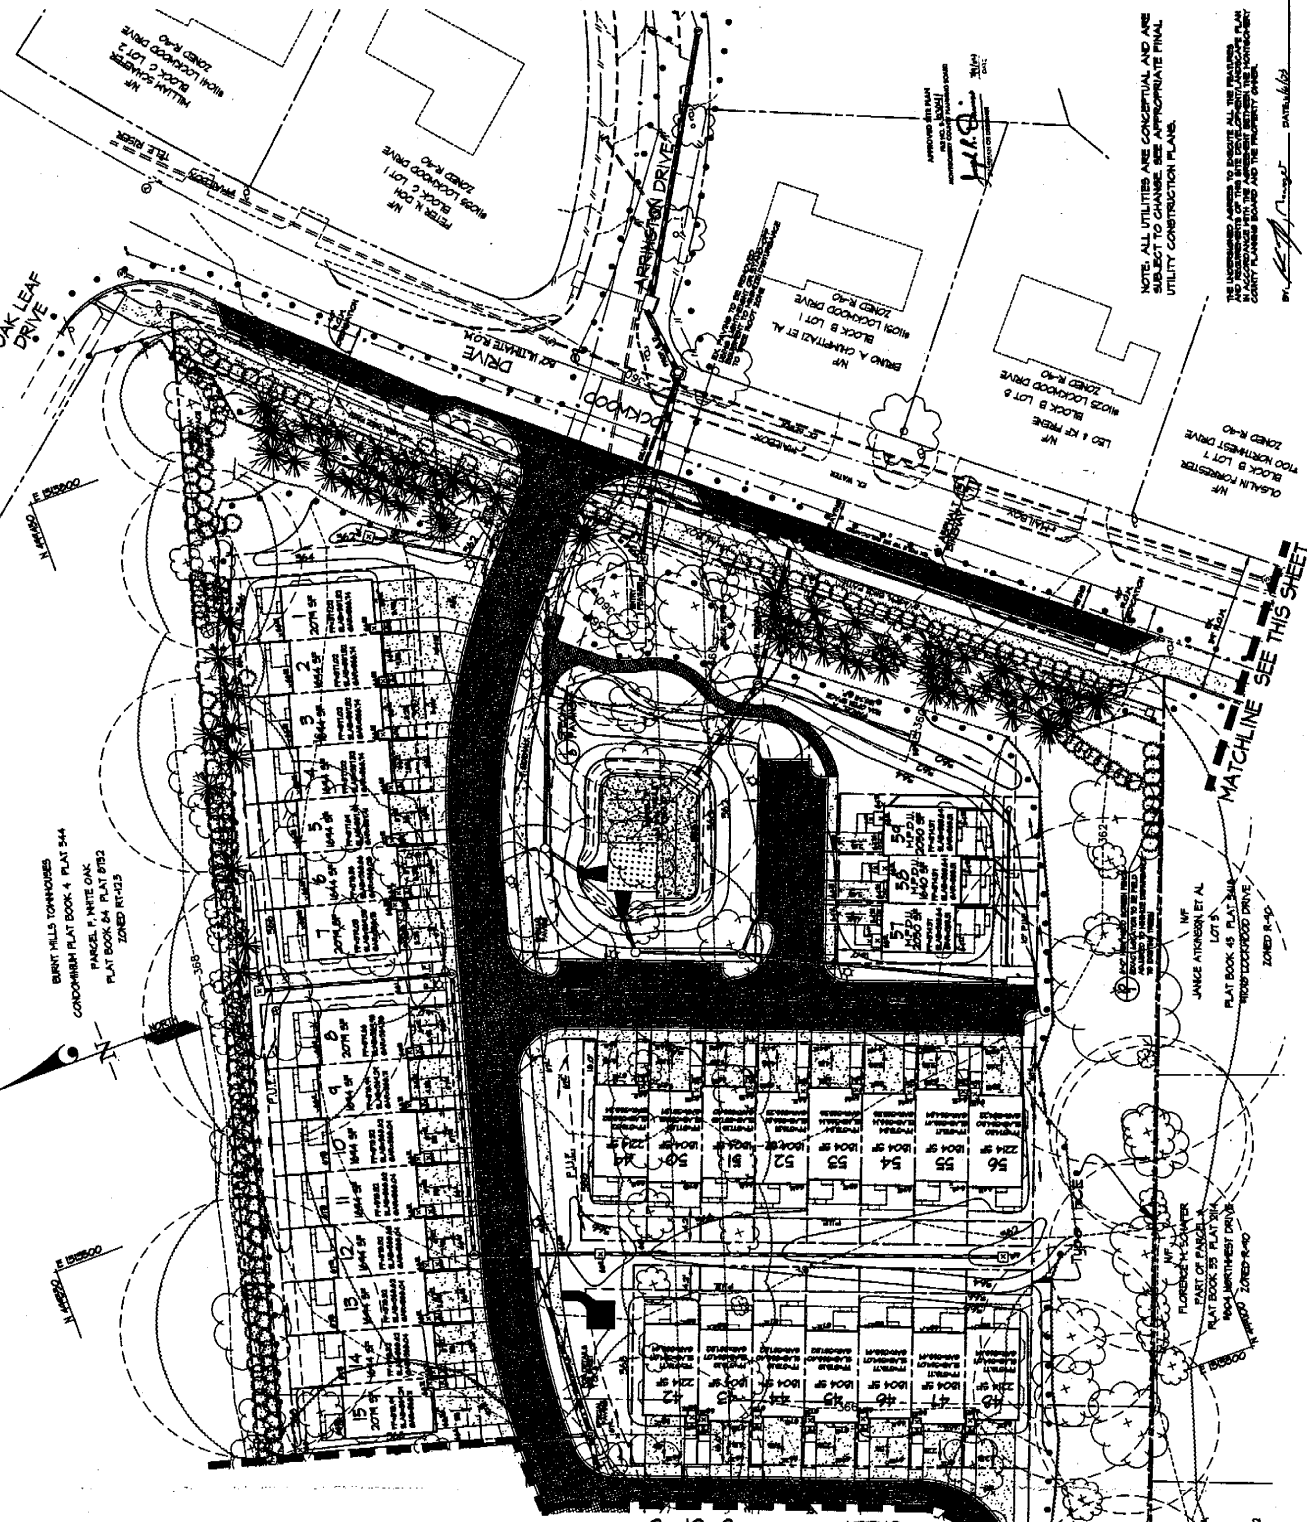

 CALL TOLL FREE

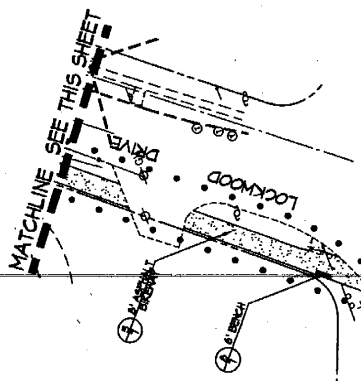



**SCALE:** 1" = 20'  
 0' 10" 20' 40' 60'



