




ENTRANCE FROM WOODMONT AVENUE

1991  
1992

D E S I G N

WOODMONT AVENUE

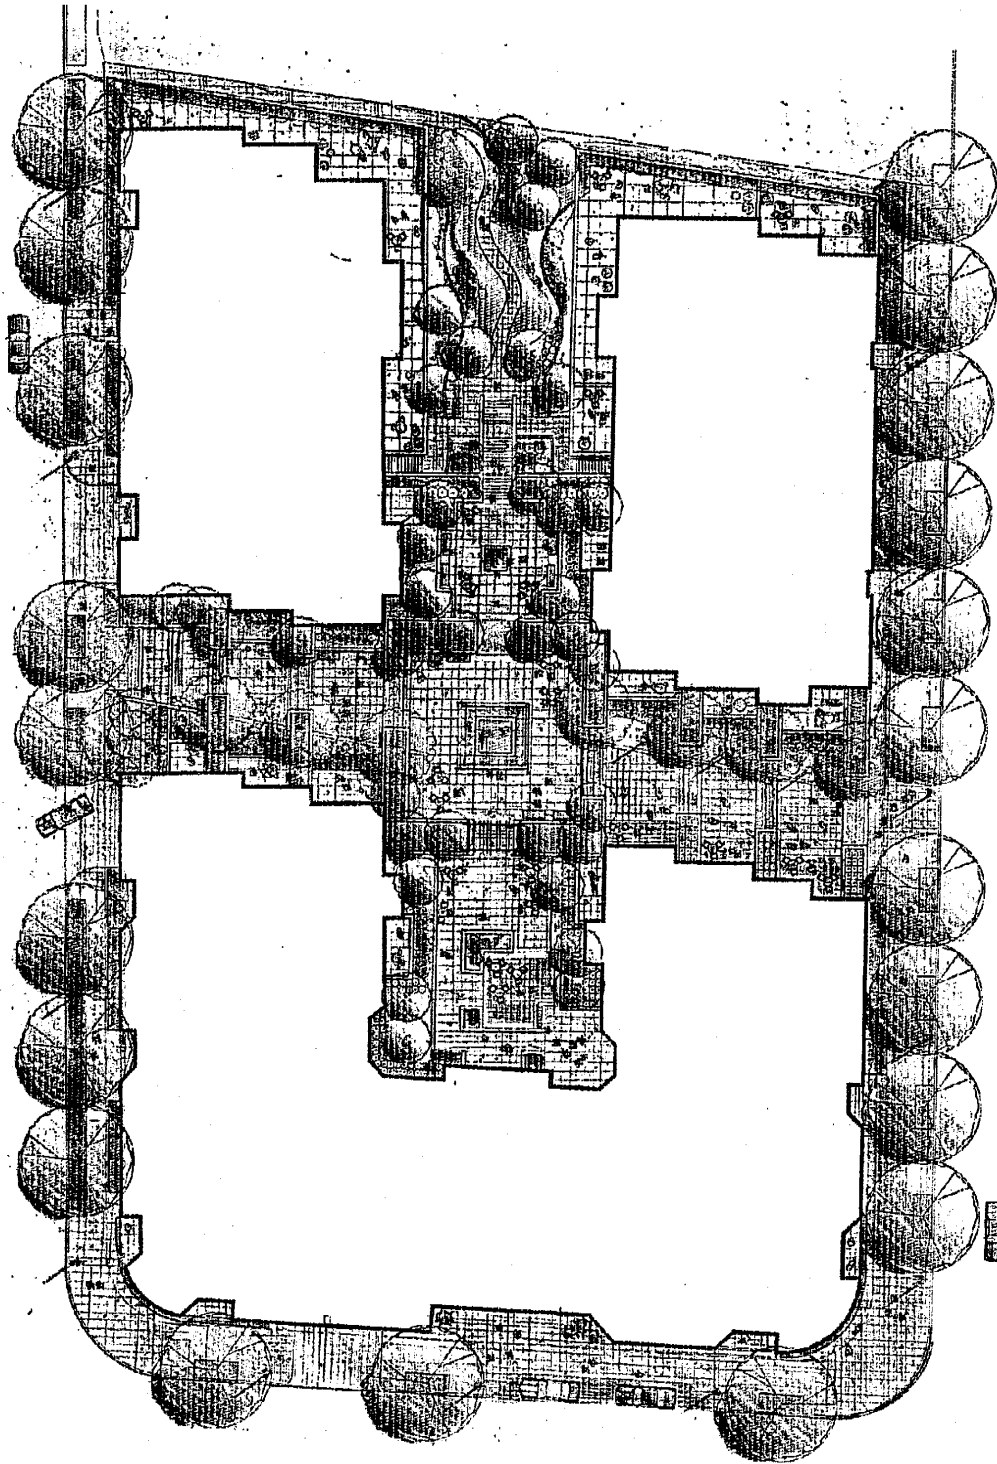


WISCONSIN AVENUE

BATTERY LANE



WOODMONT AVENUE

WISCONSIN AVENUE

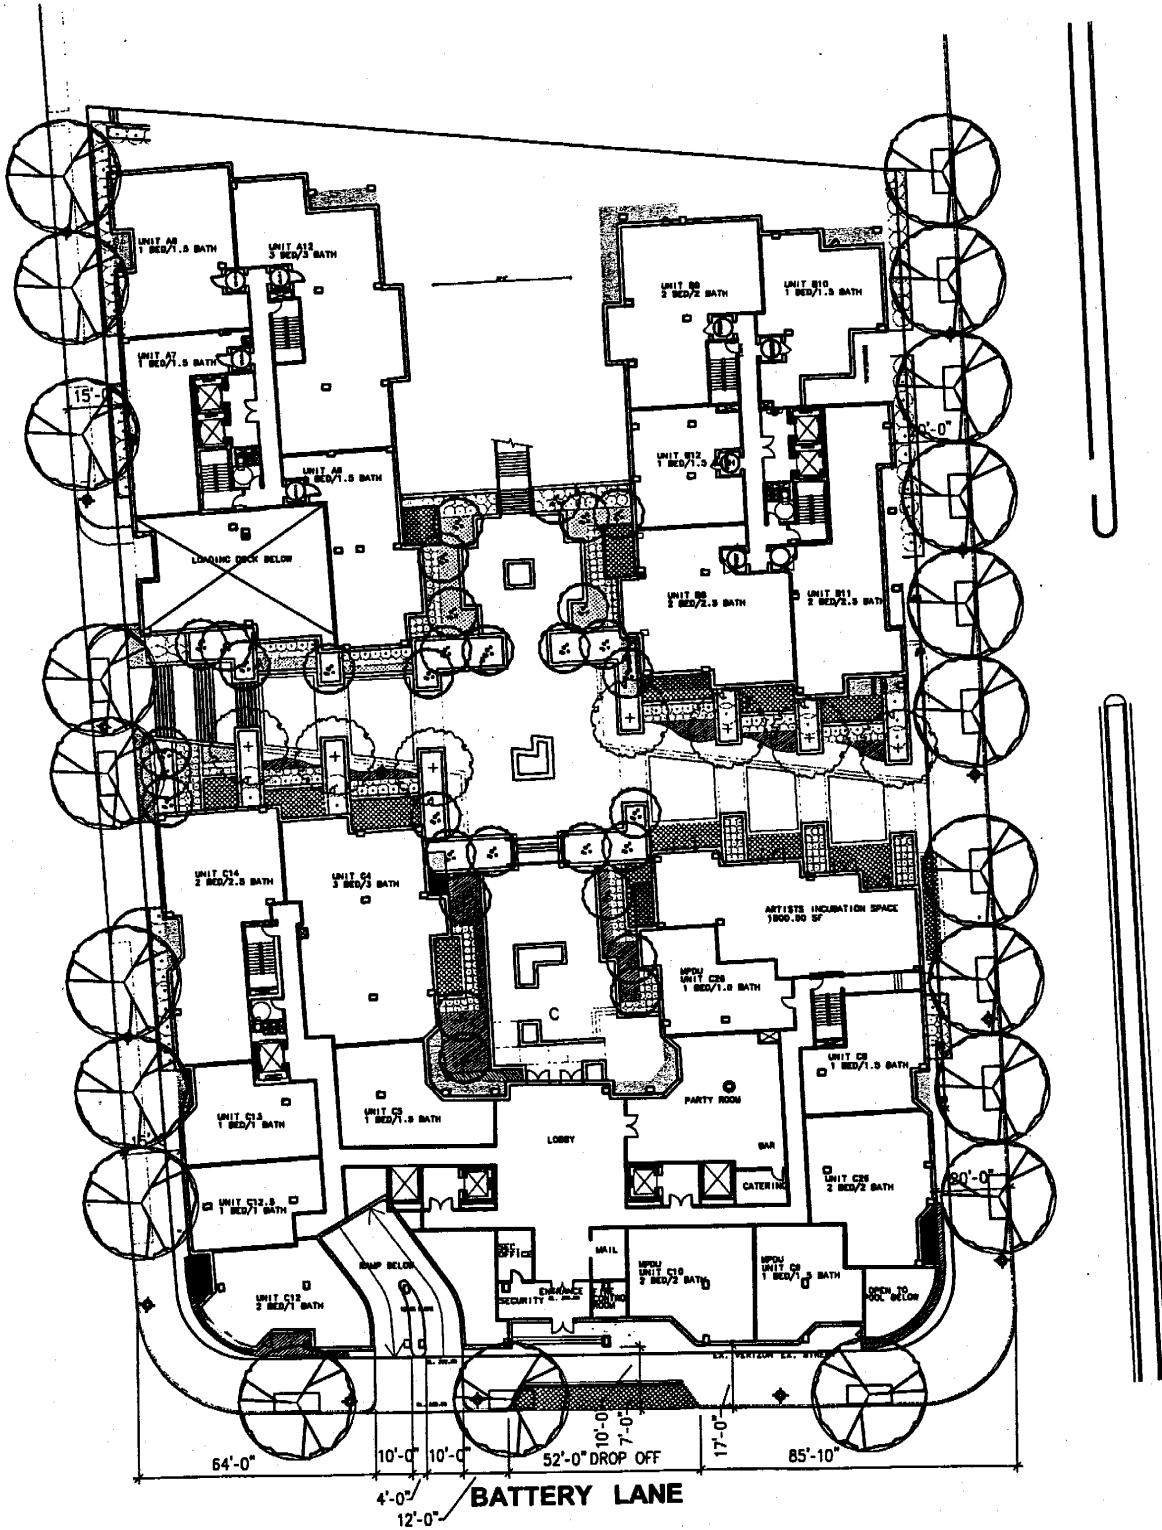

8400 WISCONSIN AVE.

335' LEVEL FLOOR PLAN