


READING GARDEN W/ BOSQUE OF TREES, STONE DUST BELOW,  
 "STAR" LIGHTS IN TREES, METAL TABLES & CHAIRS (BRYANT PARK)  
 EXCEPT FOR "LAWN" AND  
 BRICK IN A SIMPLE PATTERN  
 ( BASKETWEAVE, HERRINGBONE,  
 ETC)

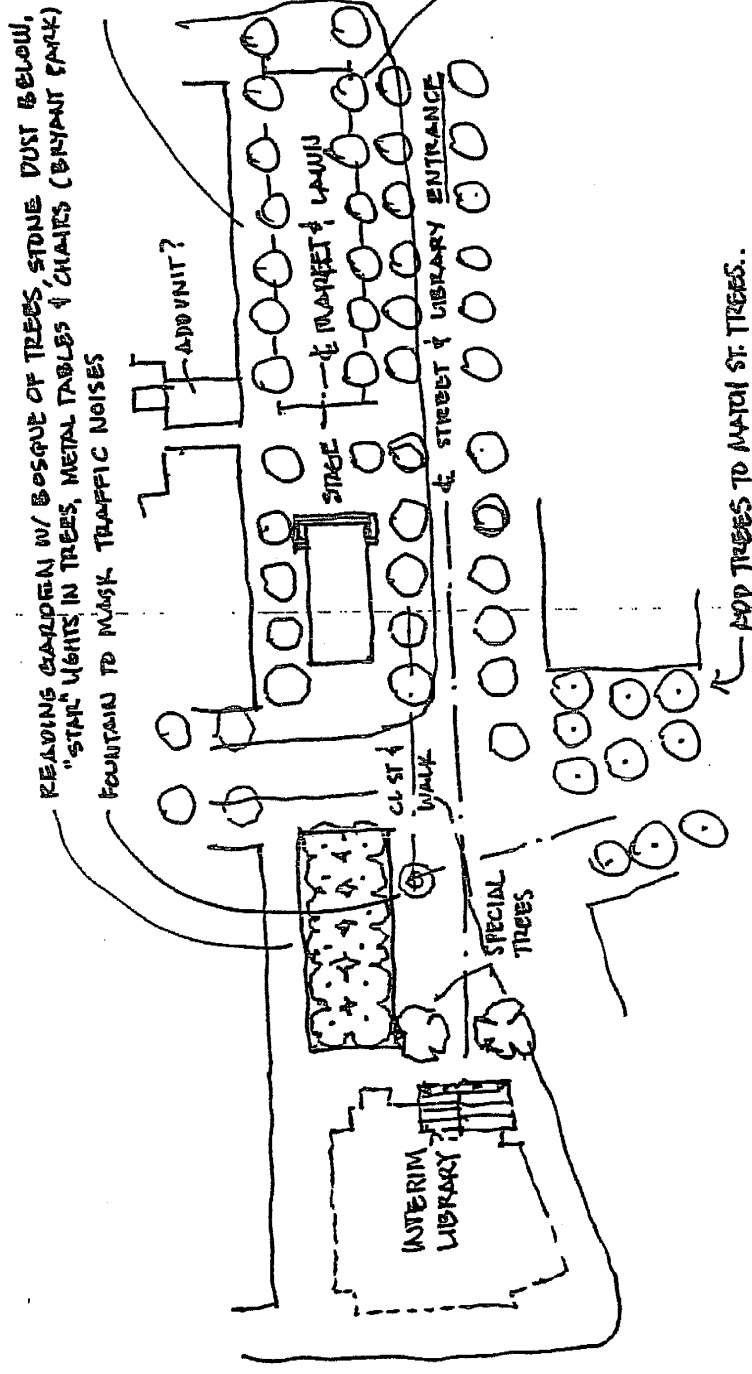


ADD TREES TO MATCH ST. TREES.

PROVIDE FOR FARMER'S MARKET PICK-UP

TREES AND PITS OUTSIDE  
 THE LAWN


# CLARKSBURG

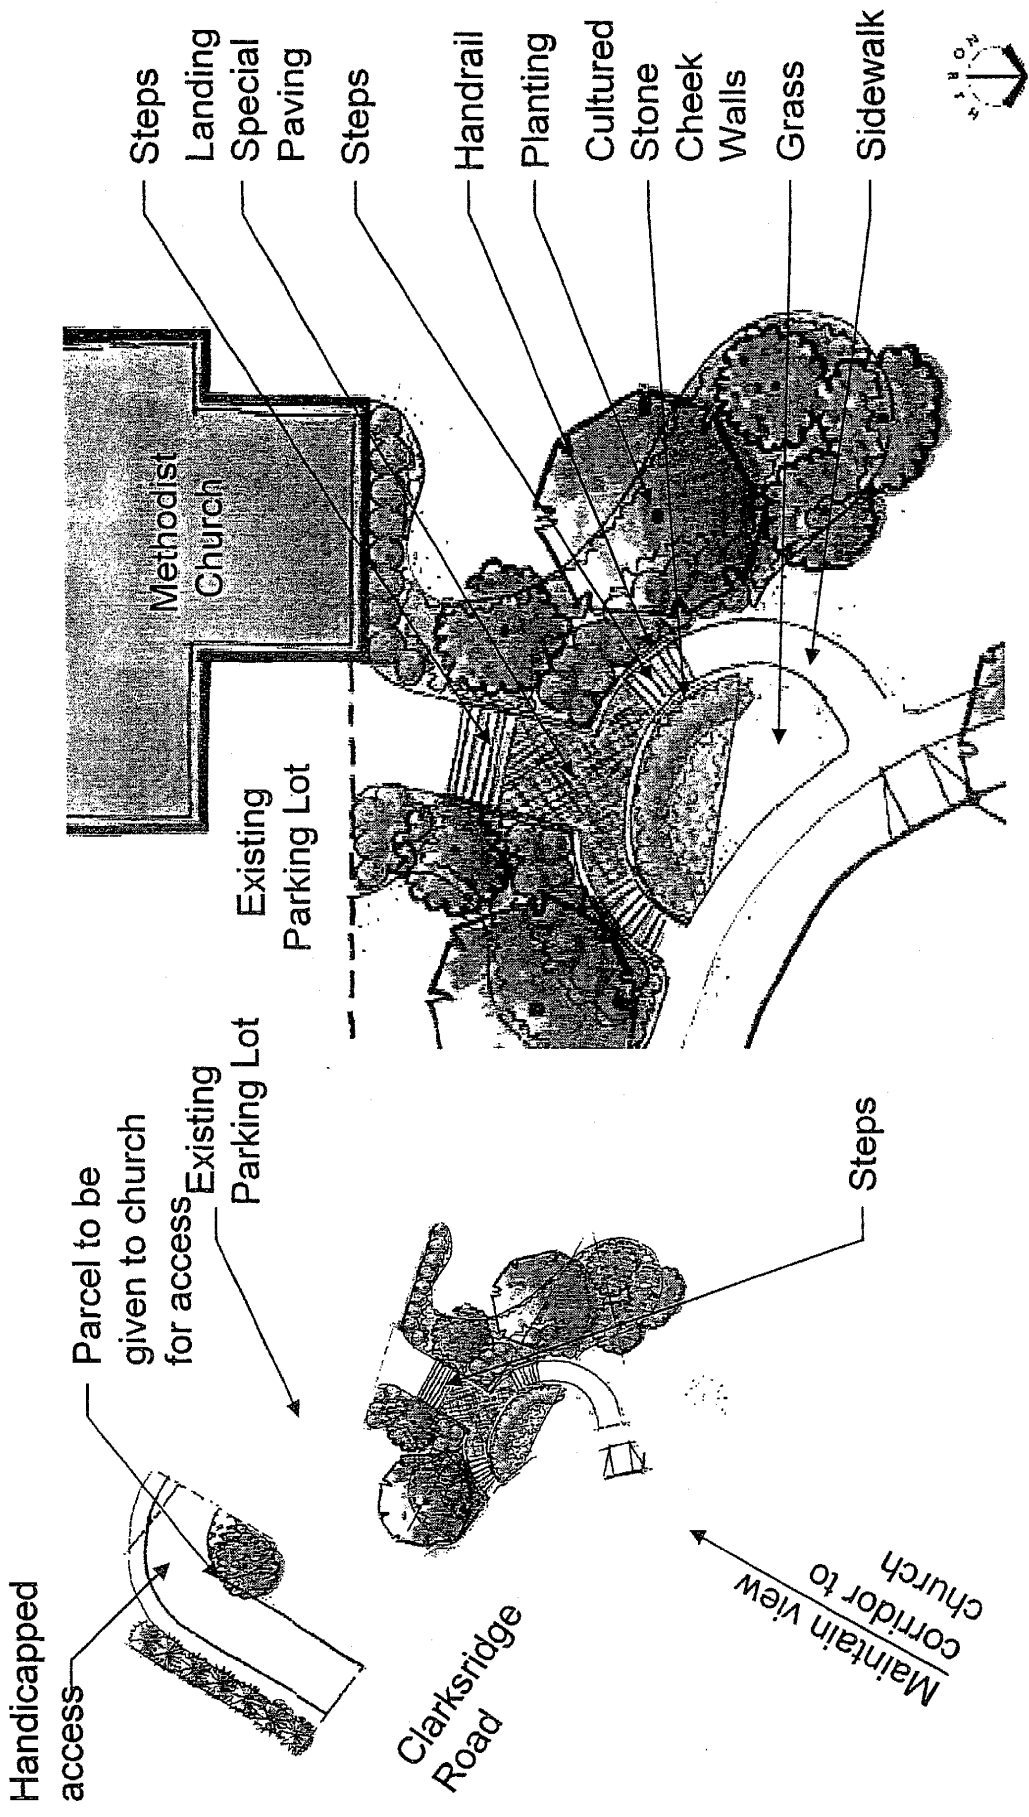

## Concept for the Grand Staircase at Clarksburg United Methodist Church


Exhibit D

# CLARKSBURG

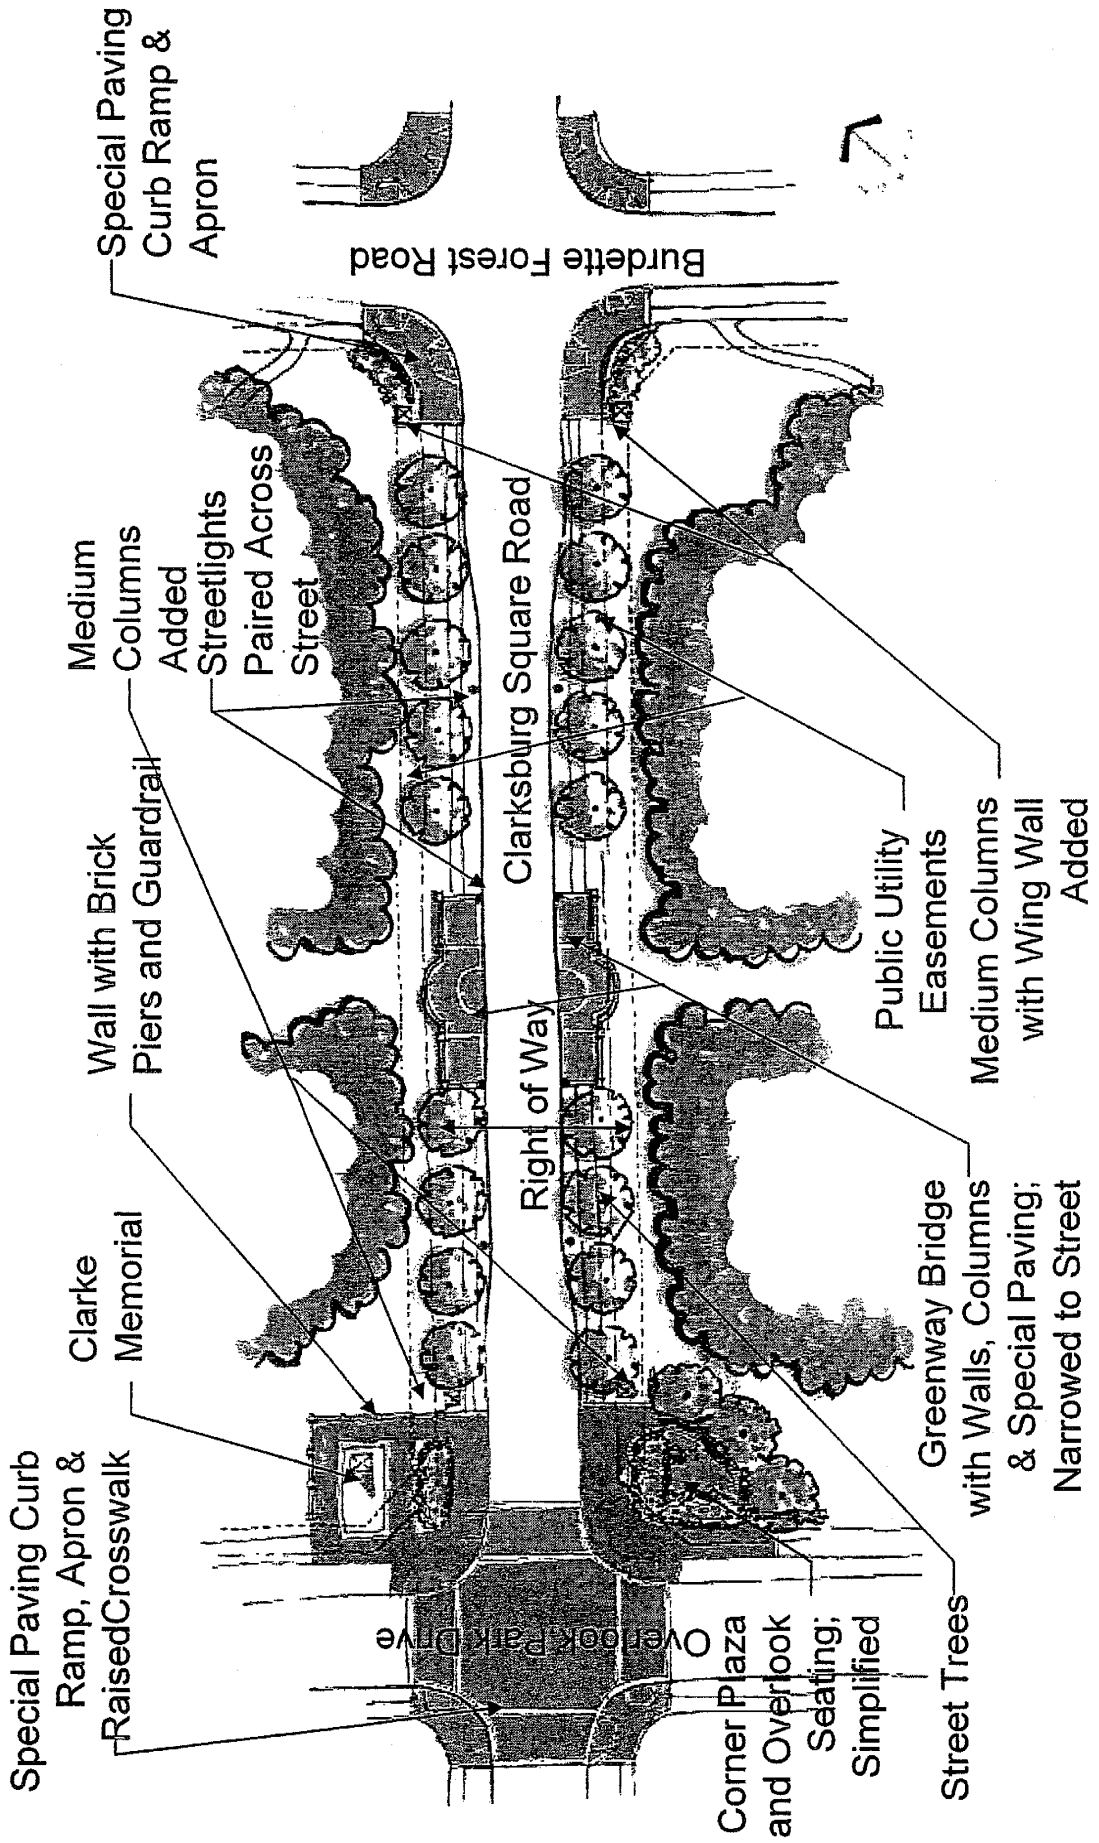

4


## Concept for the Greenway Bridge

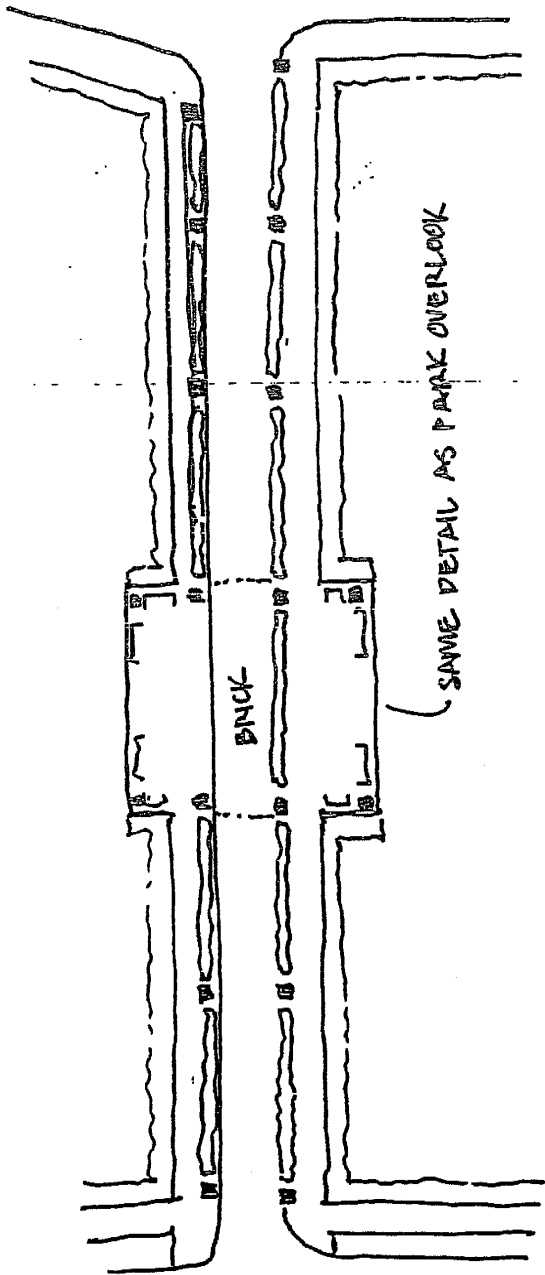

SIMPLY, SIMPLY

SAME DETAIL AS PARK OVERLOOK

# Clarke Memorial

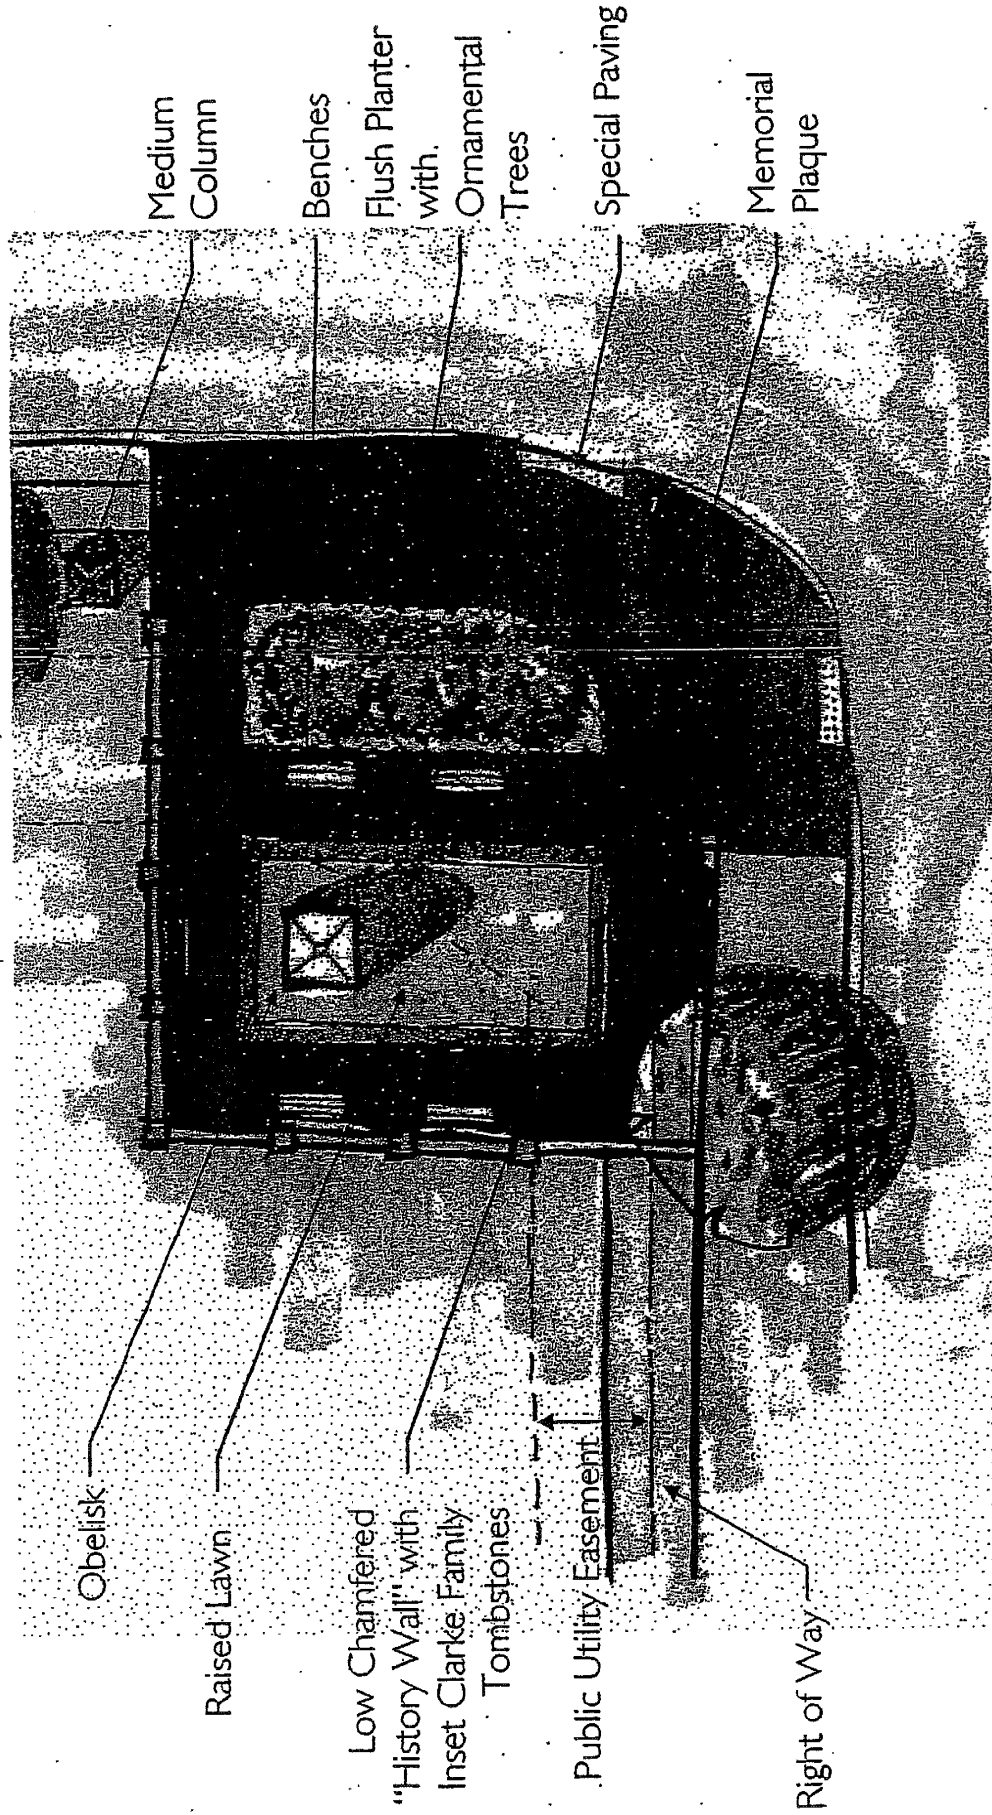

Obelisk

Raised Lawn

Low Chamfered  
"History Wall" with  
Inset Clarke Family  
Tombstones

Public Utility Easement

Right of Way

Medium  
Column

Benches

Flush Planter  
with  
Ornamental  
Trees

Special Paving

Memorial  
Plaque

North Arrow




# CLARKSBURG TOWN CENTER

Landscape Design

North Arrow


# CLARKSBURG

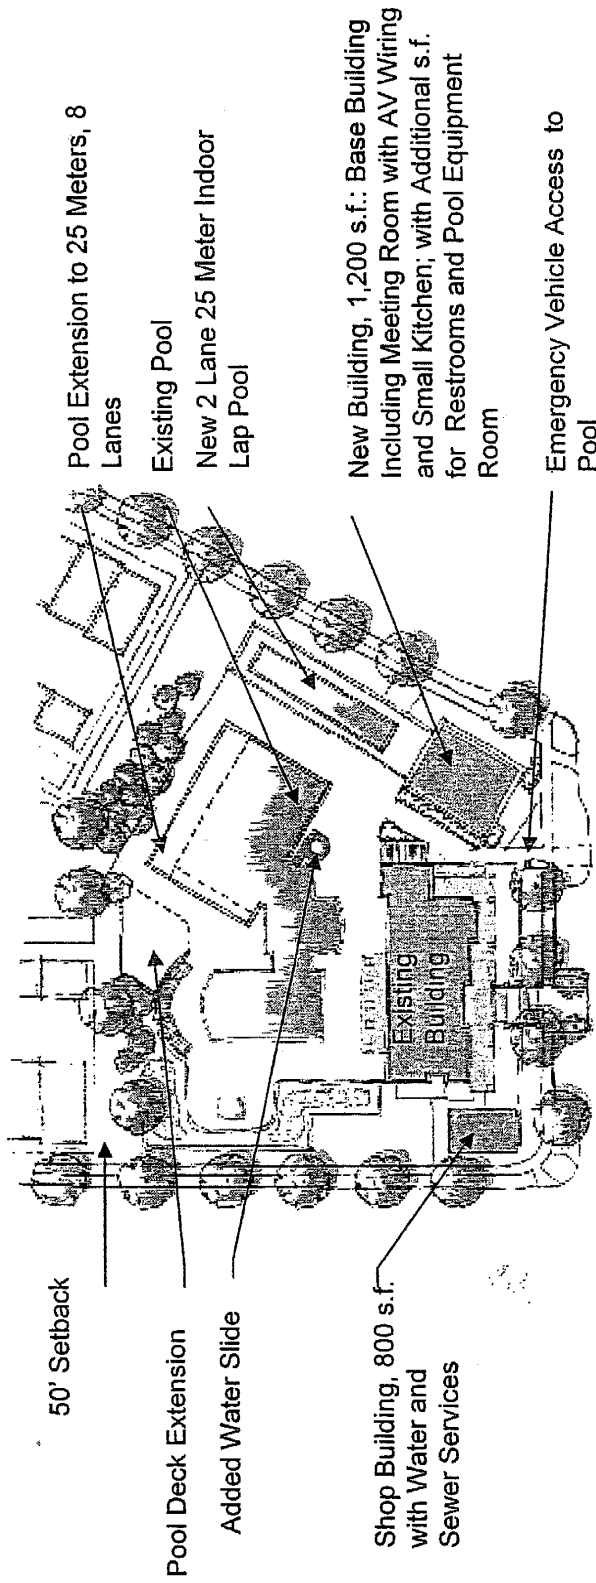

44

# Sheep Square Amphitheatre

Sign Wall  
and Planting

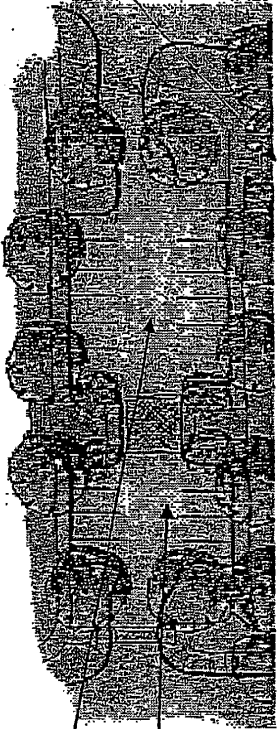

Expanded Parking


Special Paving  
Crosswalk



# CLARKSBURG TOWN CENTER

Amplify Entertainment


# CLARKSBURG

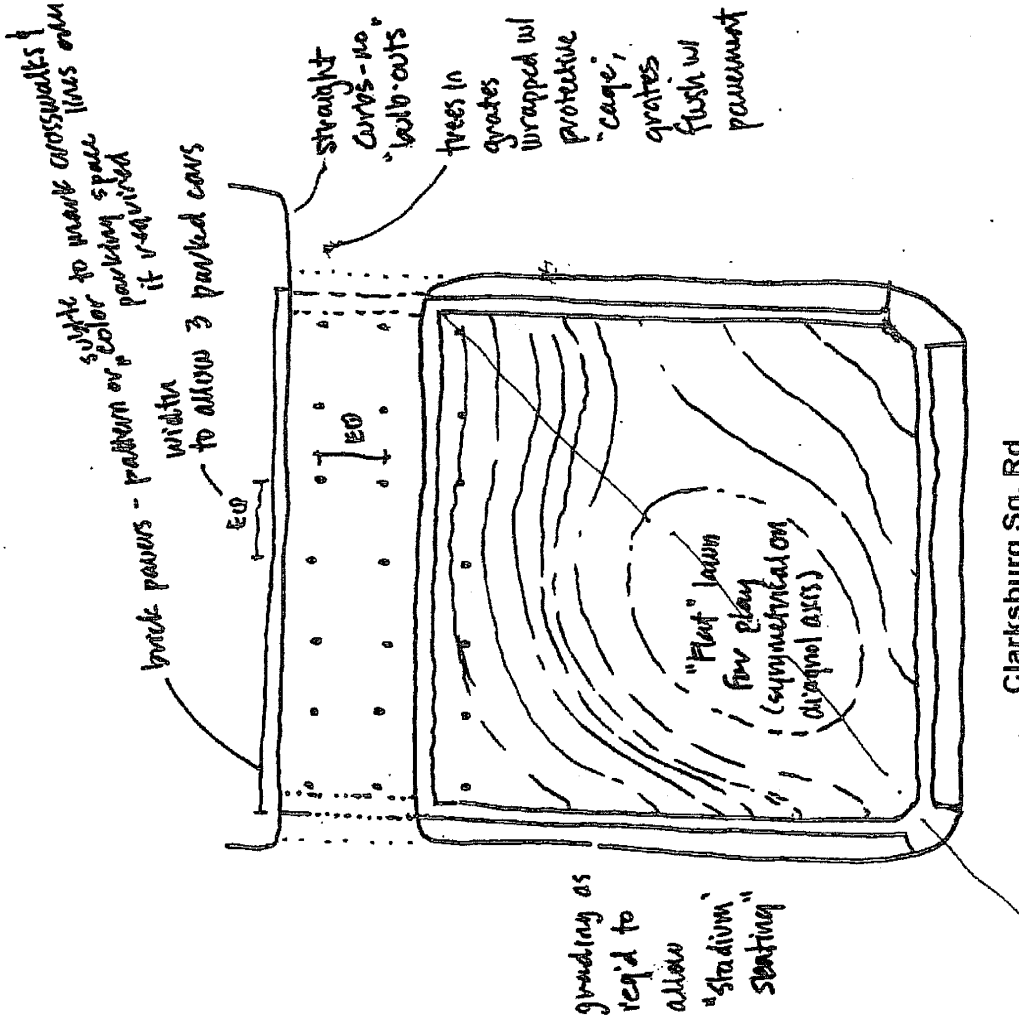

## Sinequa Square Concept



# Alley Entrance Townhomes With Integral Garages

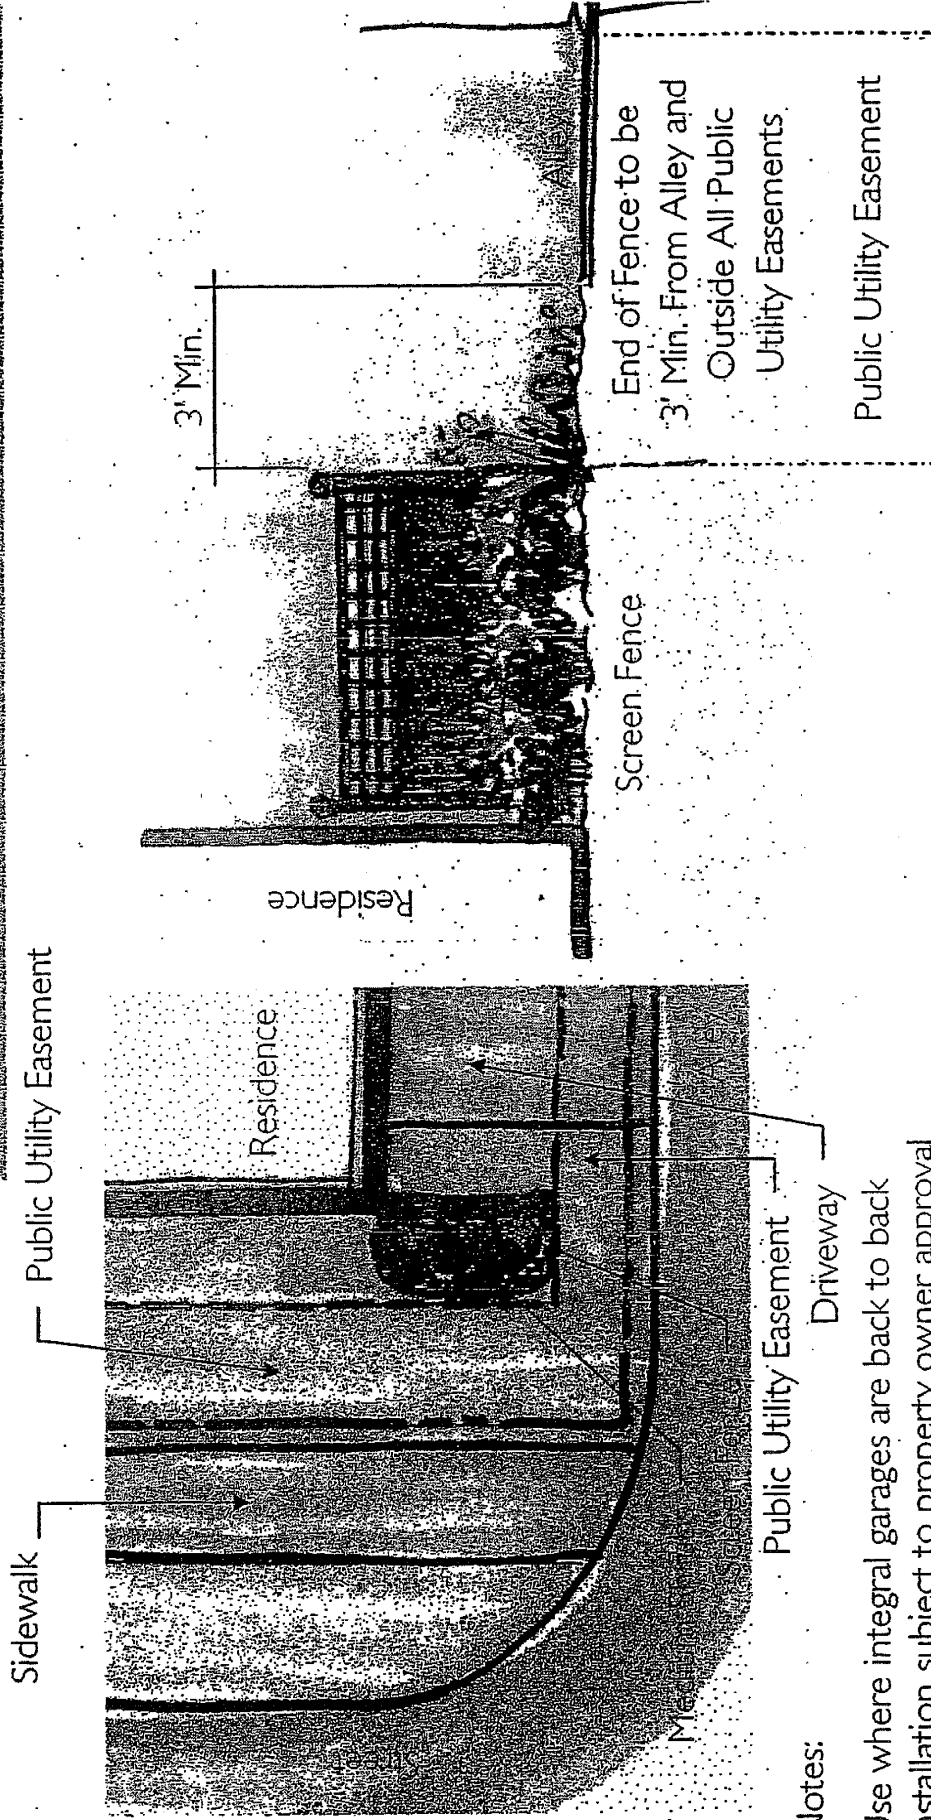

**Notes:**



- Use where integral garages are back to back
- Installation subject to property owner approval
- Installation subject to public utility easement requirements; use where distance between side of House and Public Utility Easement is 30" or greater

# CLARKSBURG TOWN CENTER

Landscape Design

© 2010 S&S


Alley Entrance II  
Townhomes With Integral Garages

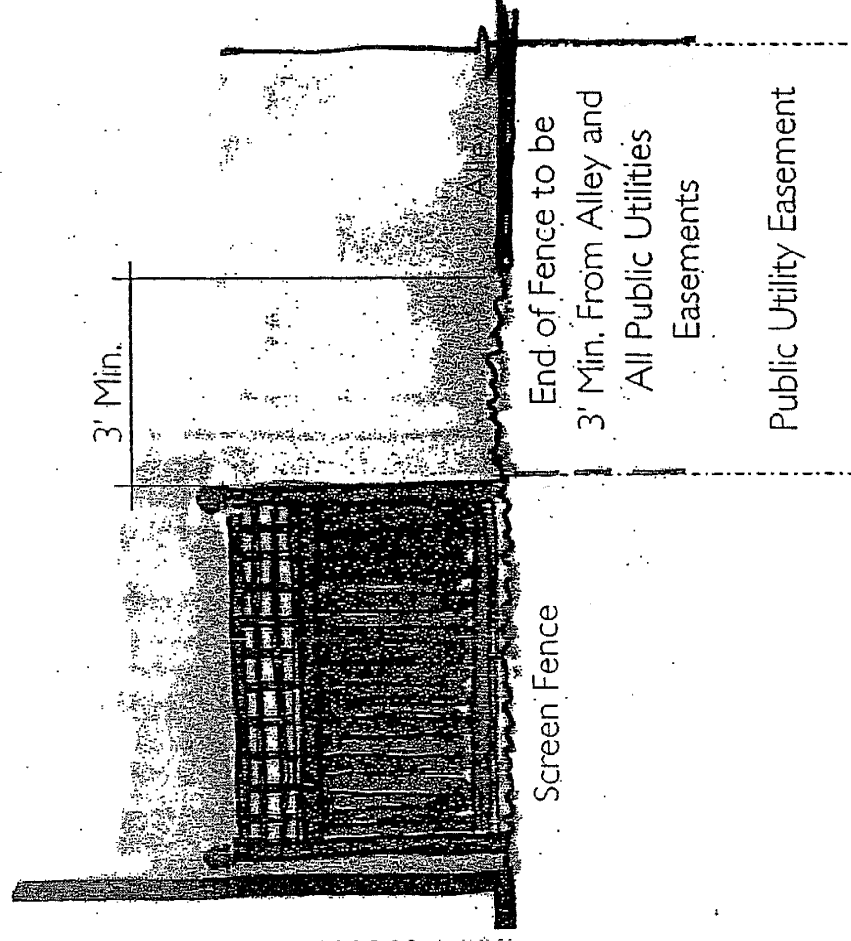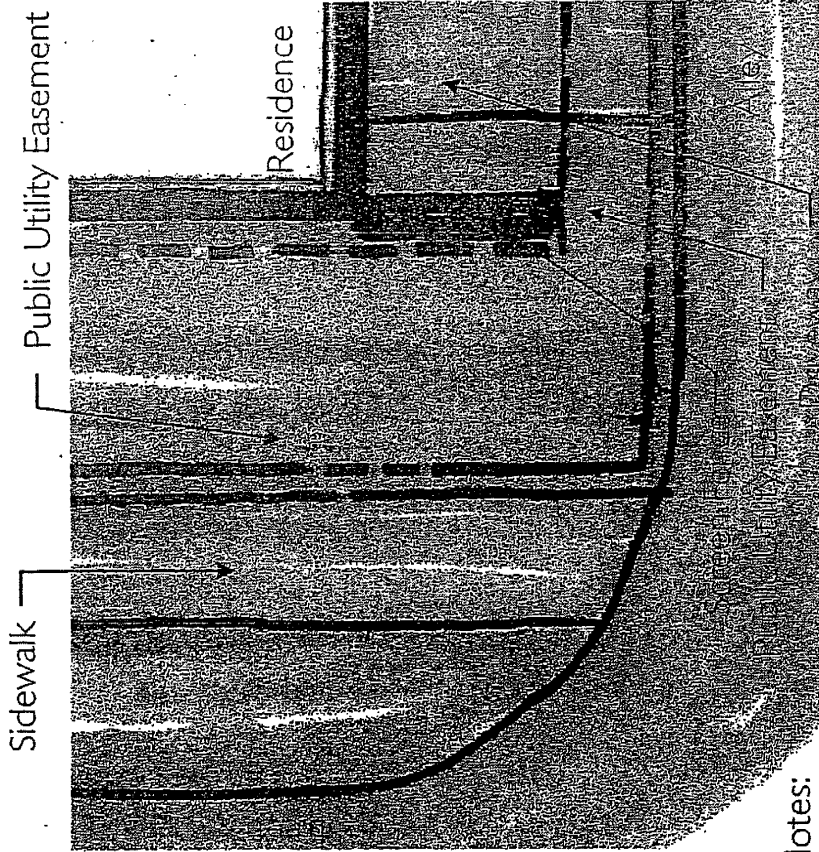

Notes:

Use where integral garages are back to back  
 Installation subject to property owner approval  
 Installation subject to public utility easement requirements; use where distance between  
 side of House and Public Utility Easement is less than 30"


# CLARKSBURG

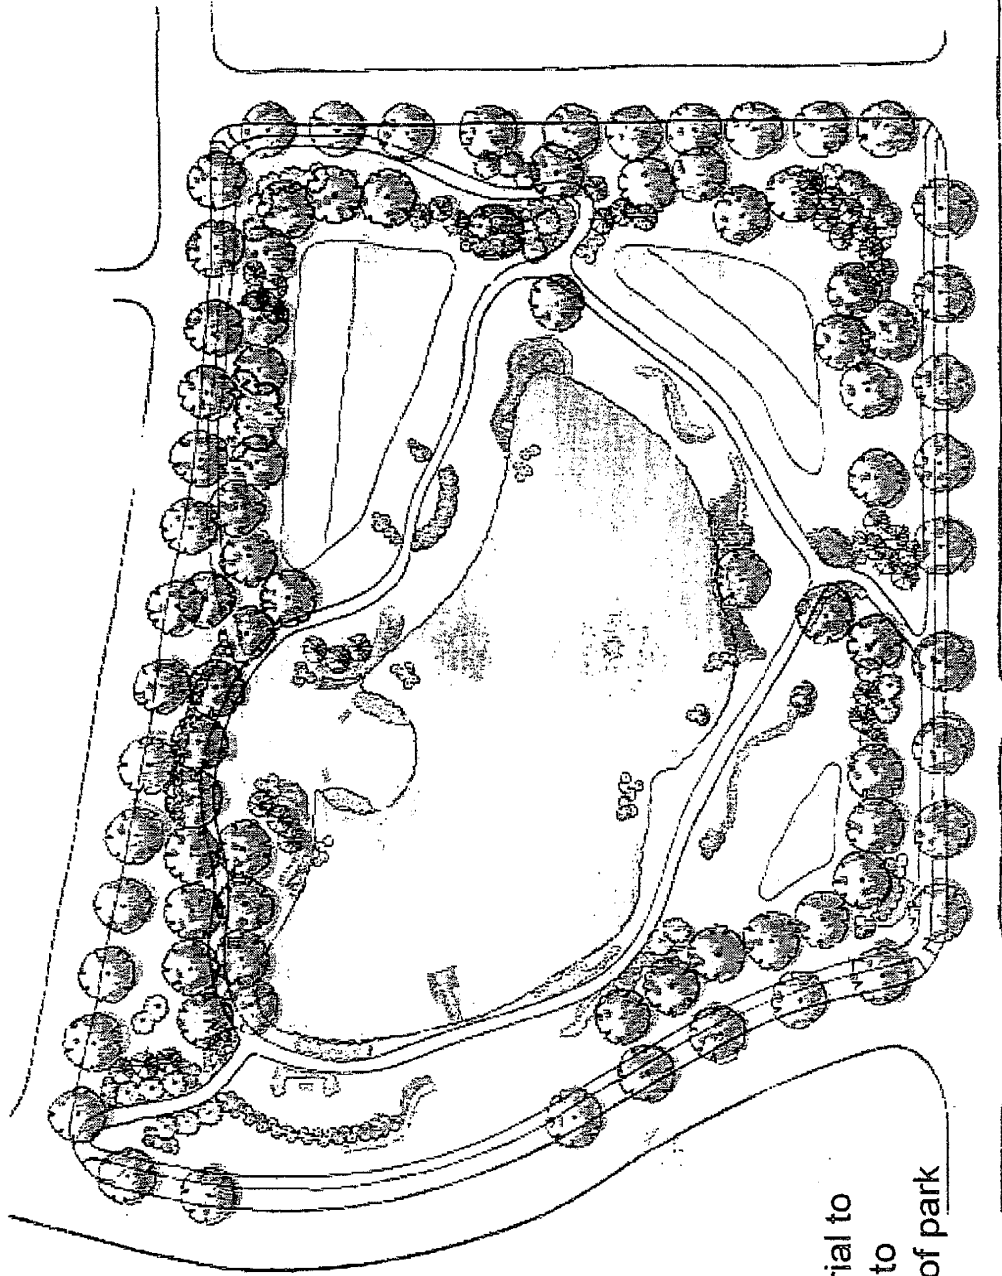

Note:  
Color Indicates  
Landscape Material to  
be Installed prior to  
final conversion of park

## Interim Concept for Murphy's Grove Pond

# CLARKSBURG

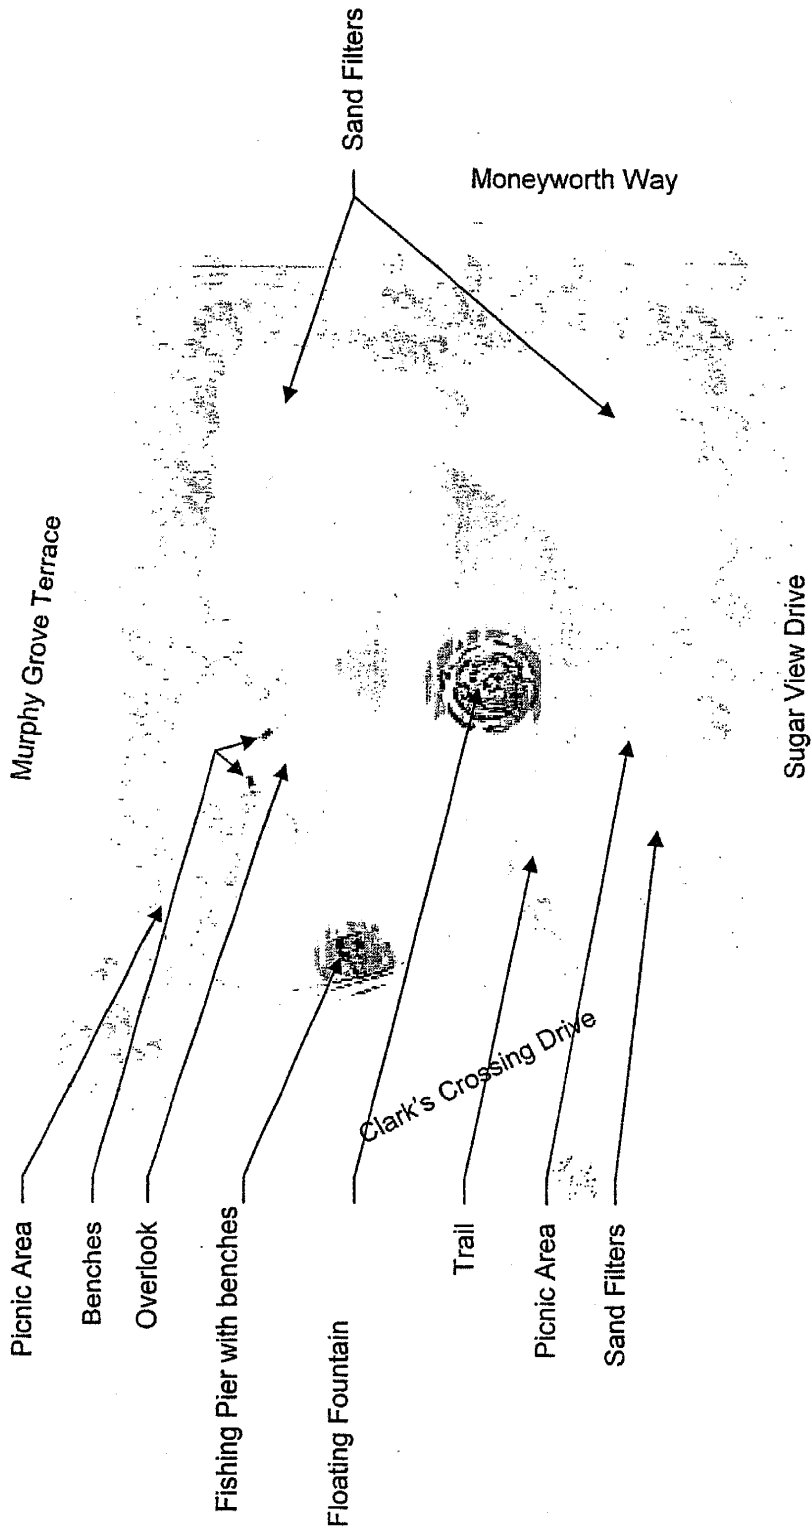

50

## Ultimate Concept for Murphy's Grove Pond