
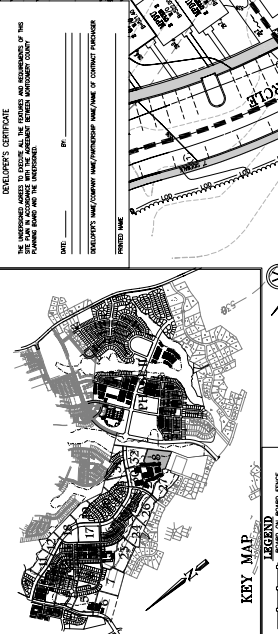


DATE	28	33
DESCRIPTION	REVISED	REVISED
BY		
CHECKED BY		
APPROVED BY		
DATE		
SCALE	1" = 40'	1" = 40'

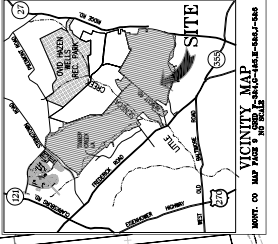

**DEVELOPER'S CERTIFICATE**  

DATE: \_\_\_\_\_  






CLARKSBURG VILLAGE  
 CLARKSBURG (and) ELECTION DISTRICT  
 MONTGOMERY COUNTY, MARYLAND  
 SHEET #8-030028

**CPJ**  
 Charles P. Johnson & Associates, Inc.  




KEY MAP

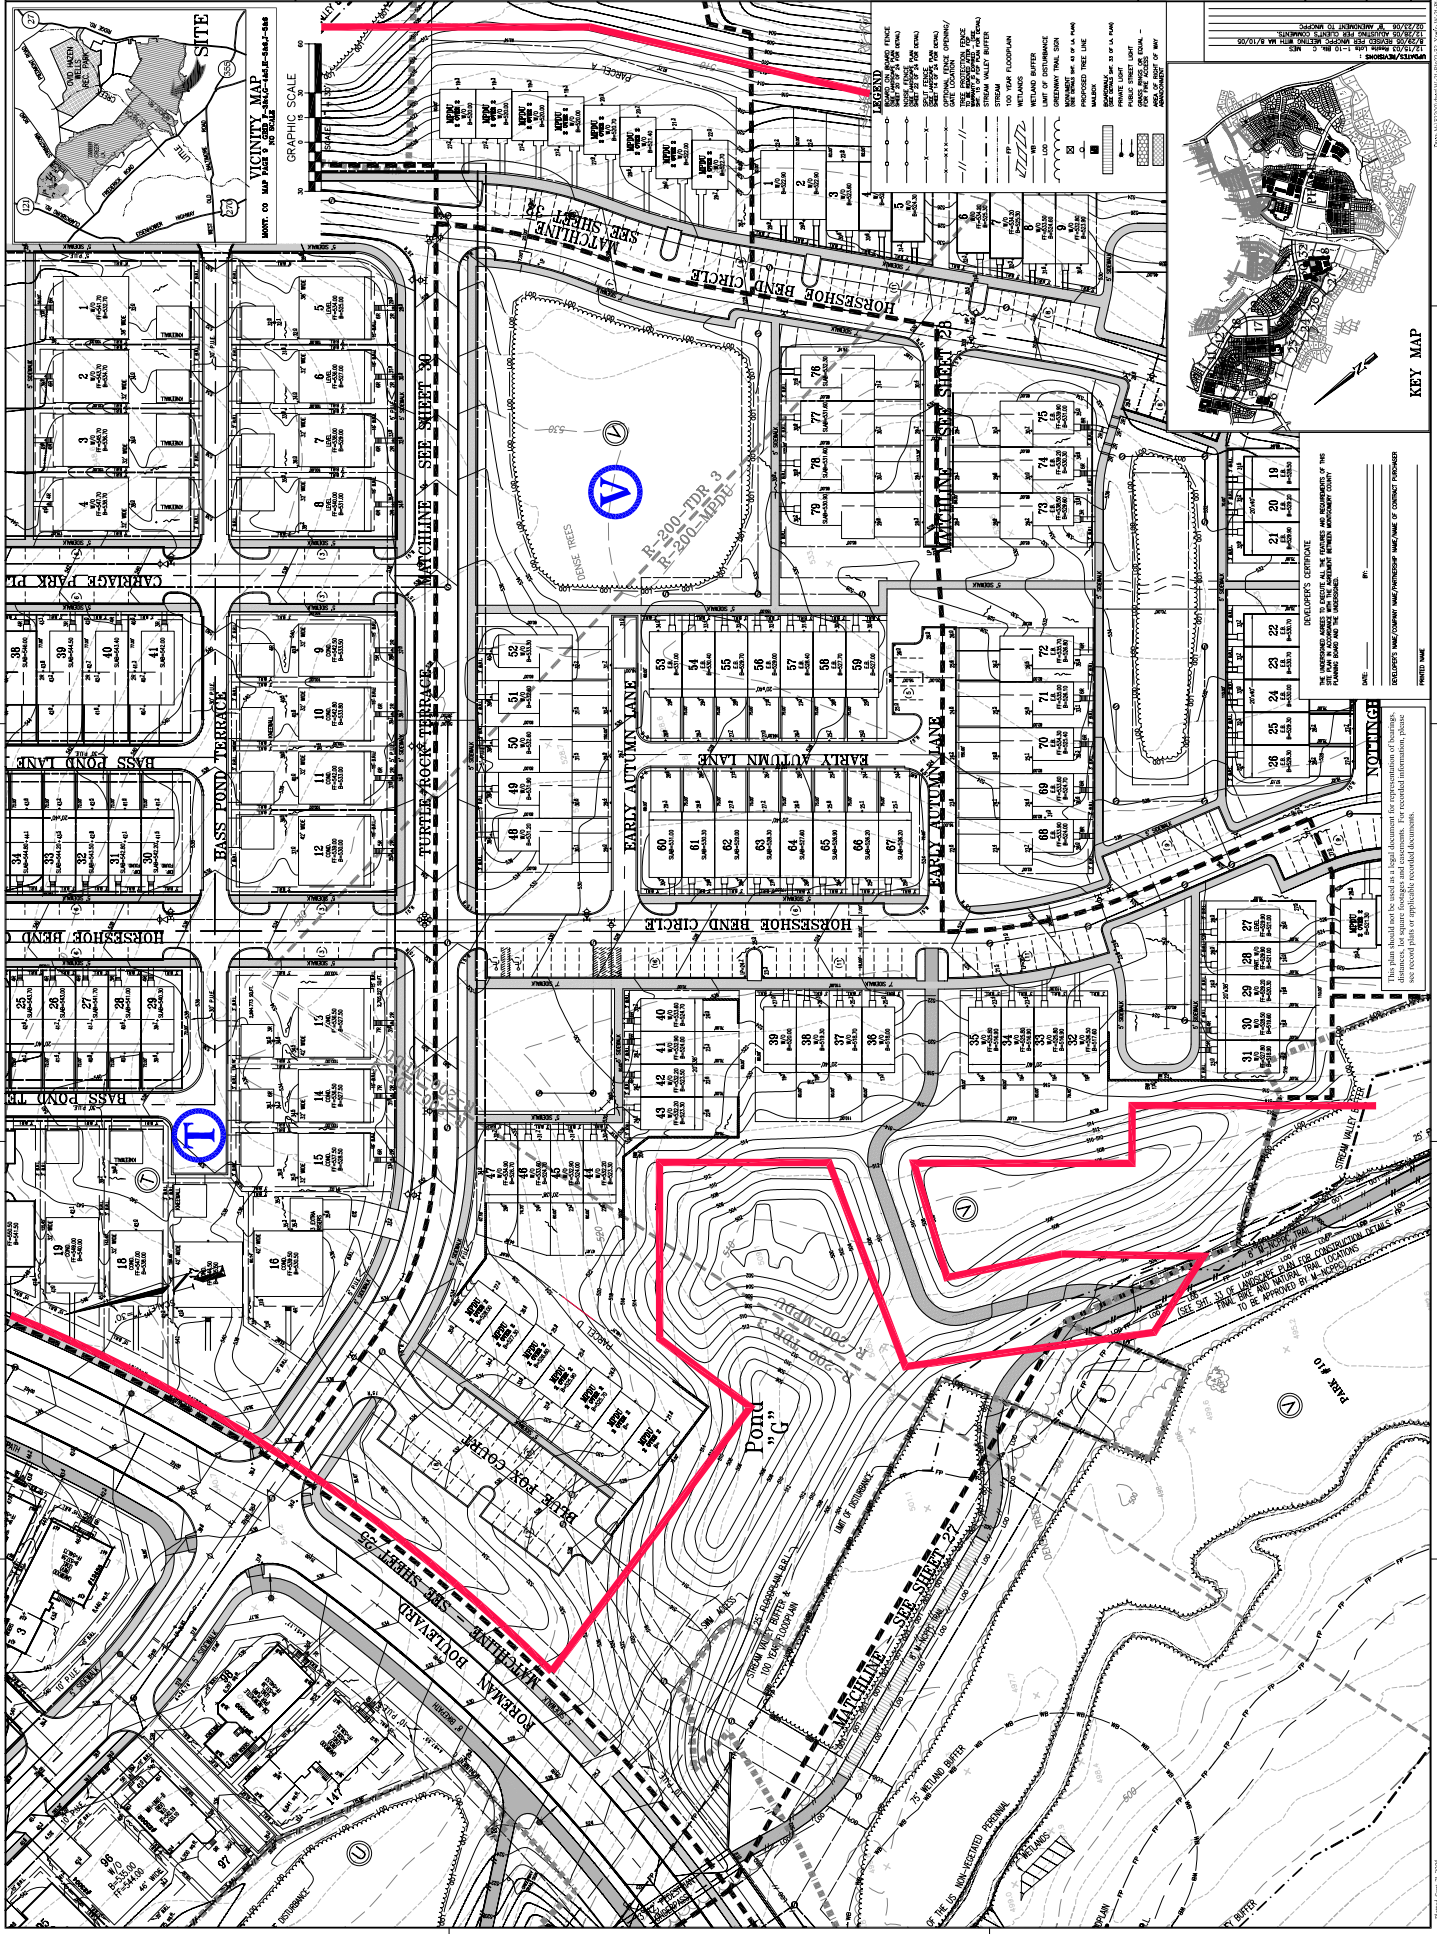

DEVELOPER'S CERTIFICATE  
 DATE: \_\_\_\_\_ BY: \_\_\_\_\_  


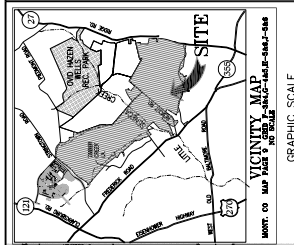

VICINITY MAP

GRAPHIC SCALE