



LOWER LEVEL PLAN  
(5,525 SF)

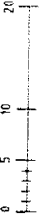

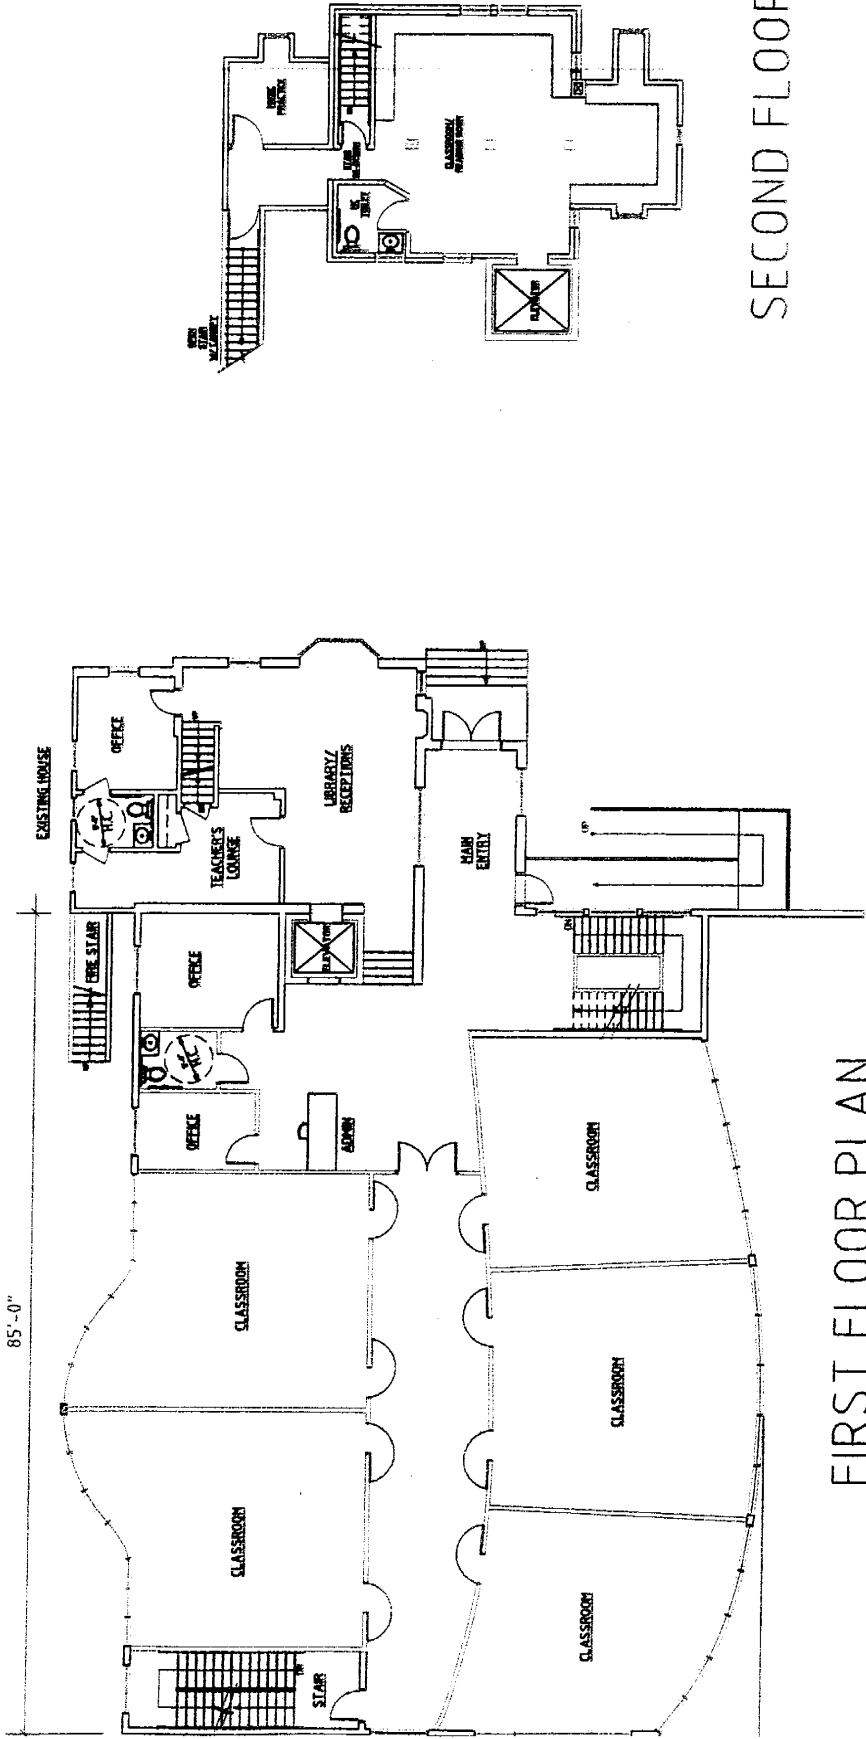

FIRST FLOOR PLAN  
(5,525 SF)

SECOND FLOOR

<b>Delizzio Architects &amp; Planners</b> A Professional Corporation 12 South Adams Street, Rockville, Maryland, 20850 Telephone: 301-424-8844		Submitter: Winchu 77380 Georgia 04/09/04 WPC2004R_Rev1
---	--	--